


F.A. RTE.	SECTION	COUNTY	TOTAL SHEETS	SHEET NO.
2585	97-00071-00-PV	COOK	116	77
STA.		TO STA.		
FED. ROAD DIST. NO.		ILLINOIS FED. AID PROJECT		






PLAN	SERVICES	DATE
NOTE BOOK	BY	
NO.		

CHRISTOPHER B. BURKE ENGINEERING LTD.
 9875 West Higgins Road, Suite 600
 Rosemont, Illinois 60018
 (847) 823-0500

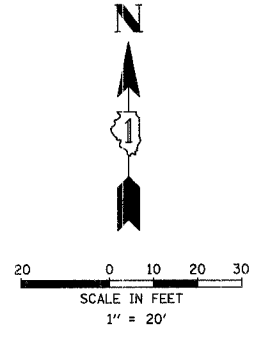

PROFILE	DATE
NOTE BOOK	BY
NO.	

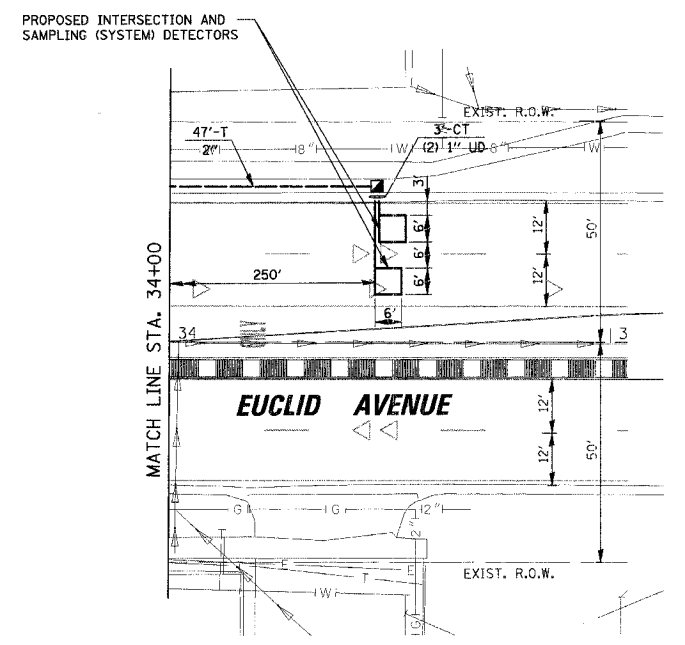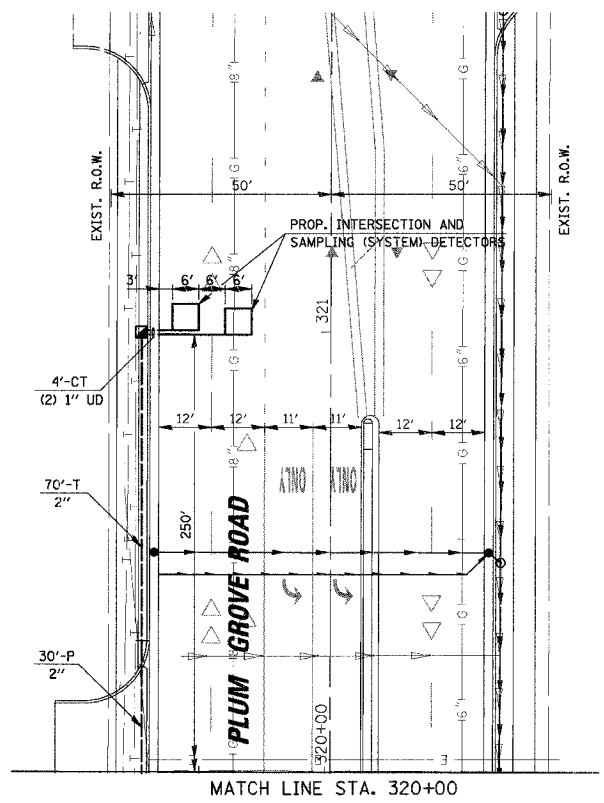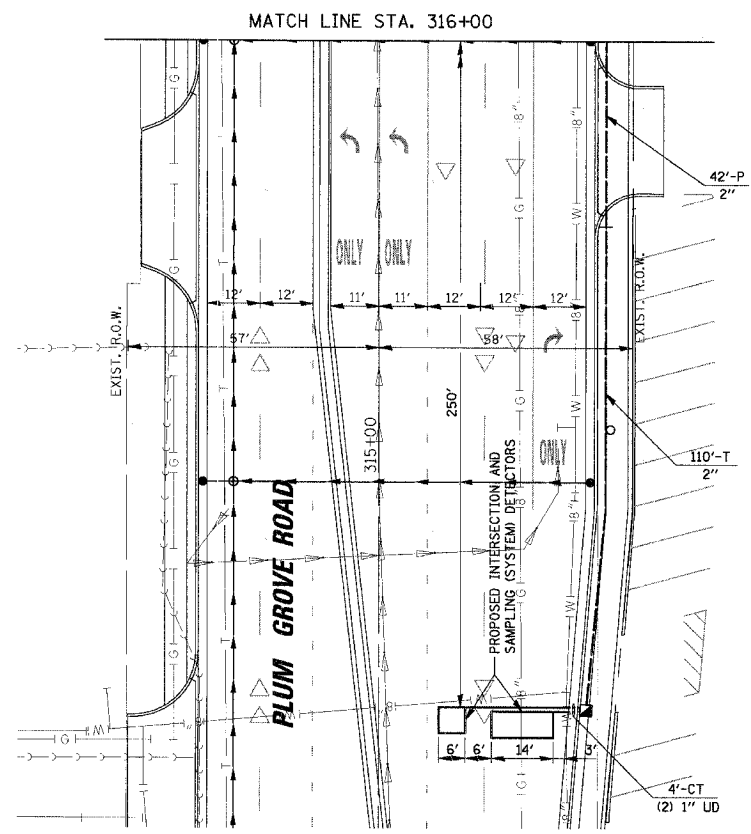

NOTE:
 THE TRAFFIC SIGNAL CONTROLLER EQUIPMENT FOR THIS PROJECT SHALL BE "ECONOLITE" TO MATCH THE EXISTING ADJACENT SYSTEM.

REVISIONS	
NAME	DATE

ILLINOIS DEPARTMENT OF TRANSPORTATION
**TRAFFIC SIGNAL
 INSTALLATION PLAN**
 PLUM GROVE ROAD AND EUCLID AVENUE
 ROLLING MEADOWS, ILLINOIS
 SCALE: 1" = 20'
 DATE: 6/8/2006
 DRAWN BY: FPB
 DESIGNED BY: ABR
 CHECKED BY: GMZ