
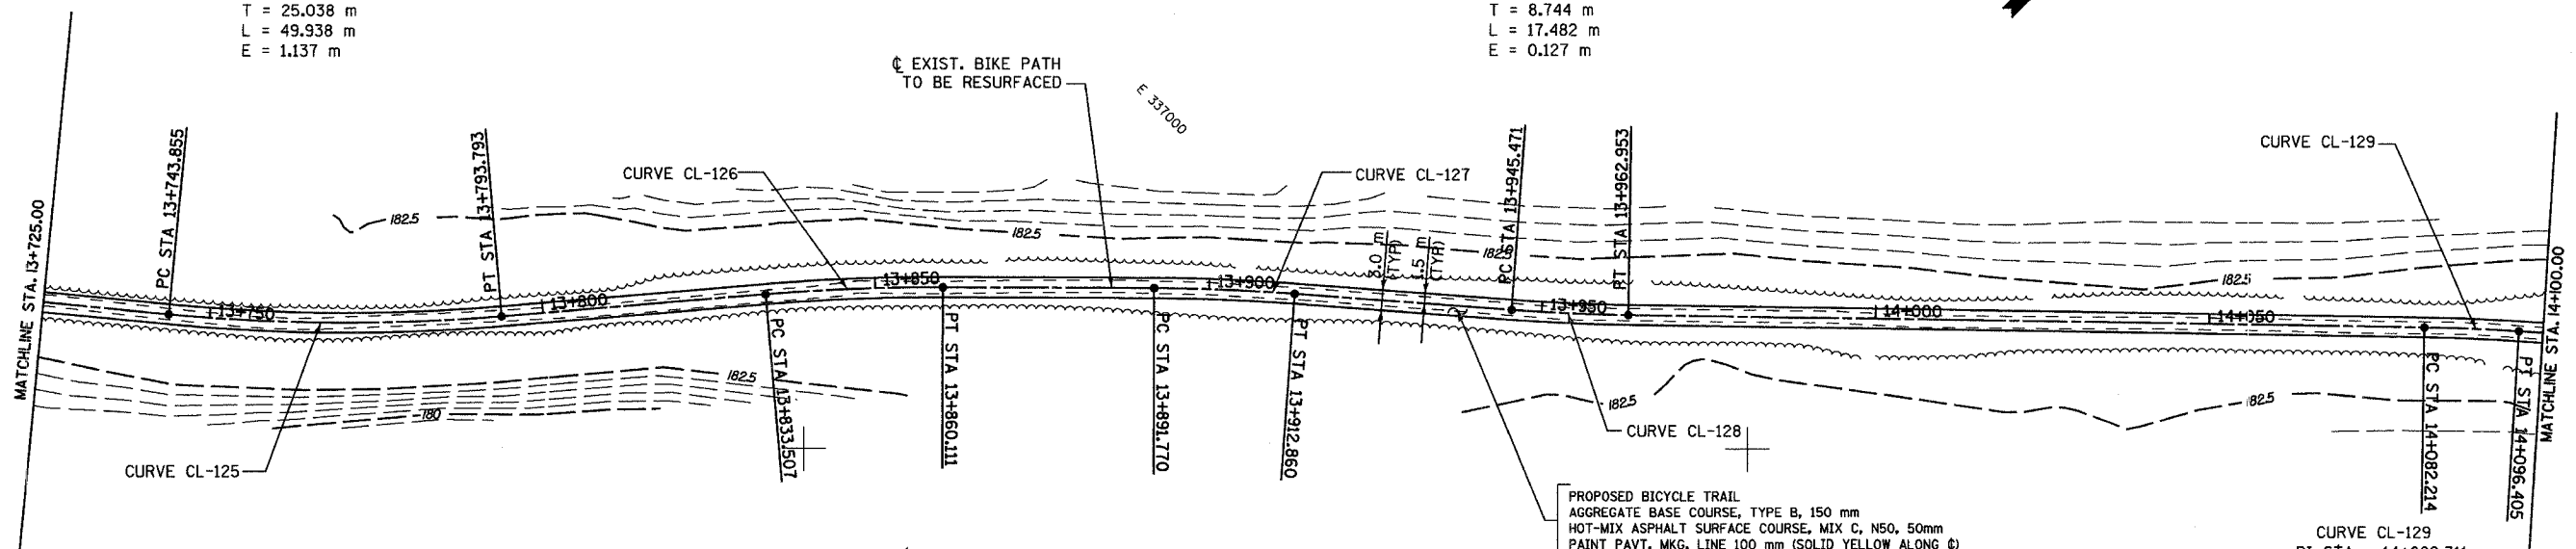


SECTION	COUNTY	TOTAL SHEETS	SHEET NO.
94-F3000-05-BT	COOK	102	48
STA.	TO STA.		
IDOT PROJECT NO. TE-D001(610)			
CENTENNIAL TRAIL			
CONTRACT NO. 83859			

CURVE CL-125
 PI STA = 13+768.893
 N = 562,062.762
 E = 336,937.906
 $\Delta = 10^\circ 24' 16''$ (LT)
 R = 275.000 m
 T = 25.038 m
 L = 49.938 m
 E = 1.137 m


CURVE CL-128
 PI STA = 13+954.214
 N = 562,195.545
 E = 337,066.836
 $\Delta = 3^\circ 20' 20''$ (LT)
 R = 300.000 m
 T = 8.744 m
 L = 17.482 m
 E = 0.127 m

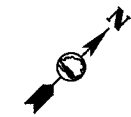


CURVE CL-126
 PI STA = 13+846.818
 N = 562,122.485
 E = 336,988.174
 $\Delta = 5^\circ 04' 52''$ (RT)
 R = 300.000 m
 T = 13.311 m
 L = 26.604 m
 E = 0.295 m

CURVE CL-127
 PI STA = 13+902.319
 N = 562,161.627
 E = 337,027.547
 $\Delta = 4^\circ 01' 40''$ (RT)
 R = 300.000 m
 T = 10.549 m
 L = 21.089 m
 E = 0.185 m

CURVE CL-129
 PI STA = 14+089.311
 N = 562,289.636
 E = 337,163.784
 $\Delta = 2^\circ 42' 37''$ (RT)
 R = 300.000 m
 T = 7.097 m
 L = 14.191 m
 E = 0.084 m

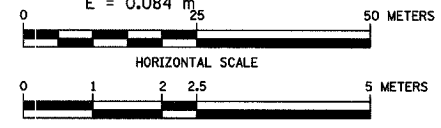

SANITARY DRAINAGE & SHIP CANAL

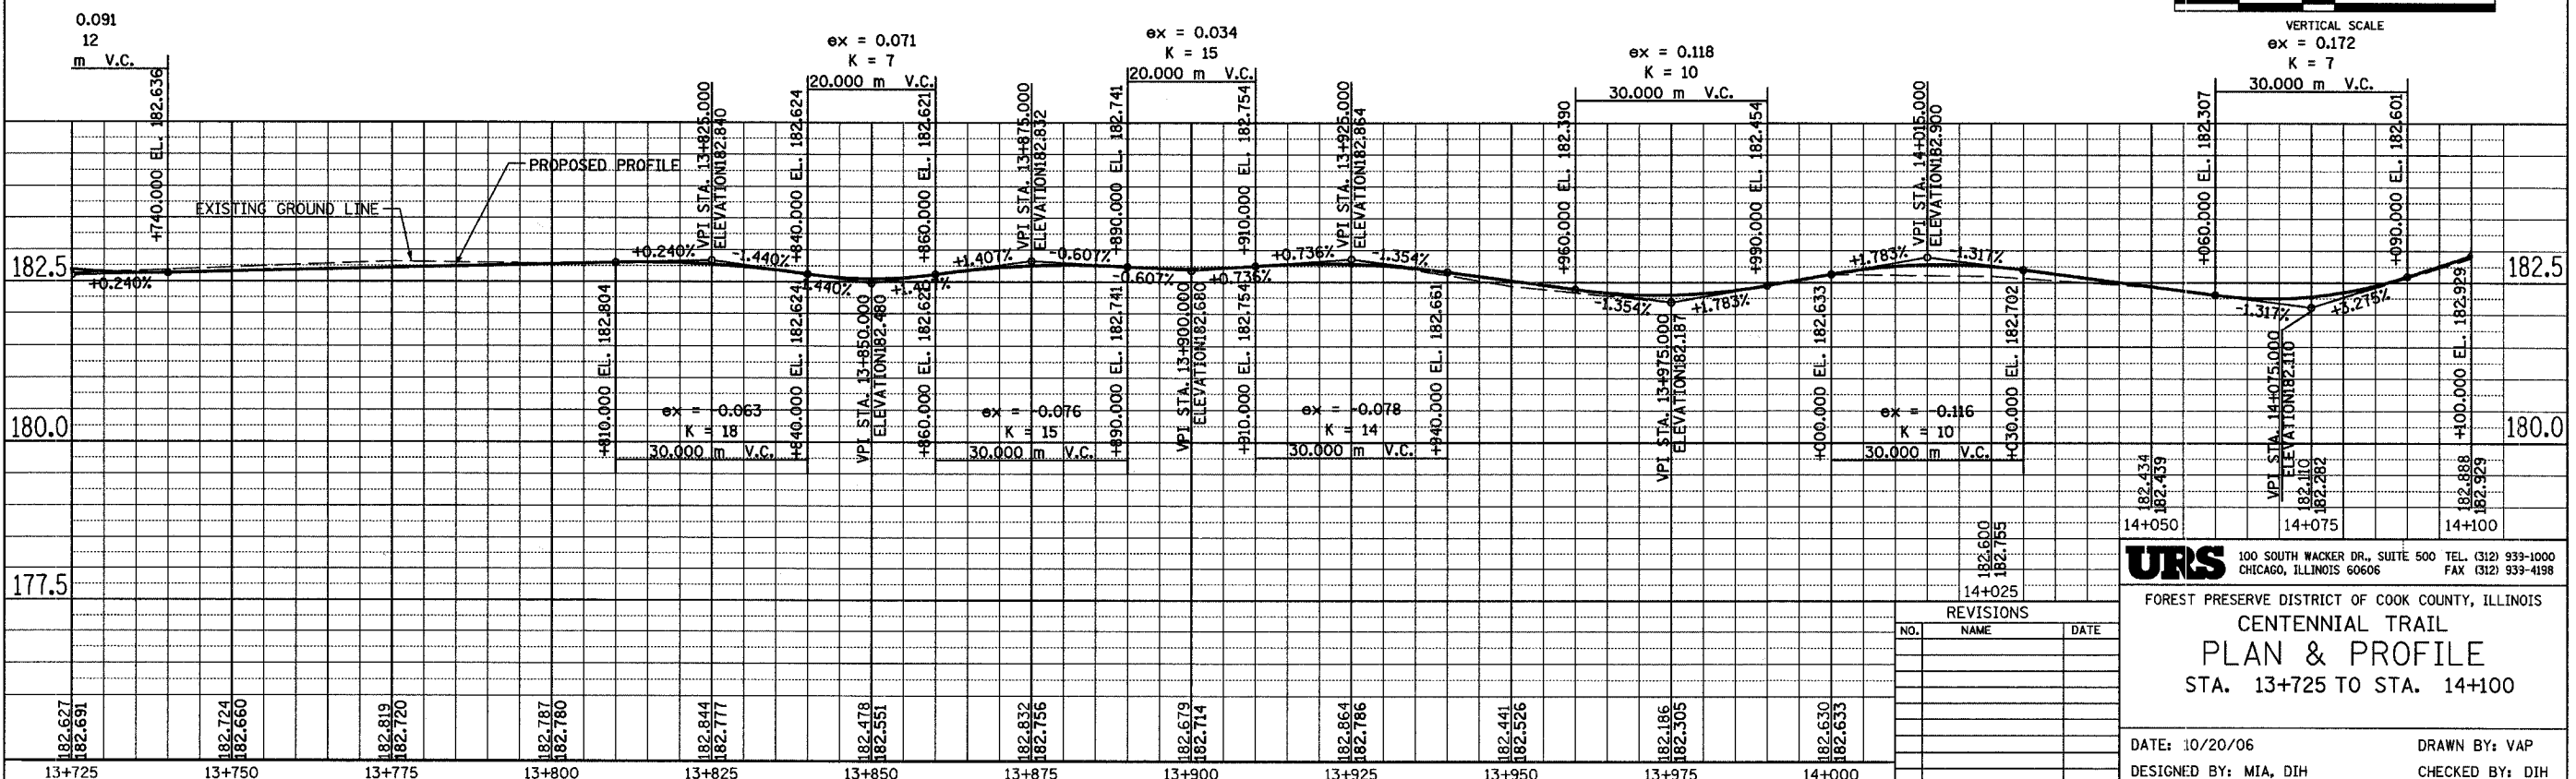

URS 100 SOUTH WACKER DR., SUITE 500 TEL. (312) 933-1000
 CHICAGO, ILLINOIS 60606 FAX (312) 933-4198

FOREST PRESERVE DISTRICT OF COOK COUNTY, ILLINOIS
CENTENNIAL TRAIL
PLAN & PROFILE
 STA. 13+725 TO STA. 14+100

DATE: 10/20/06 DRAWN BY: VAP
 DESIGNED BY: MIA, DIH CHECKED BY: DIH

REVISIONS		
NO.	NAME	DATE