



FILE NO.	CITY SECTION	COUNTY	TOTAL SHEETS	SHEET NO.
C-12	06-00082-00-LT	COOK	9	6
STA. 100+00.00		TO STA. 182+10.12		
FILE NO. DIST. NO.	ILLINOIS PROJECT - 10-8063 (2ND)	CONTRACT # 83886		

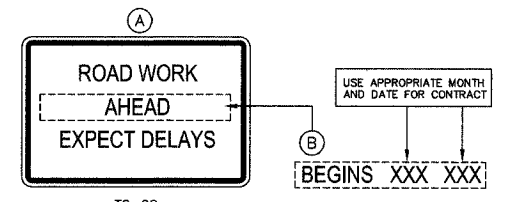

### GRAPHIC SCALE

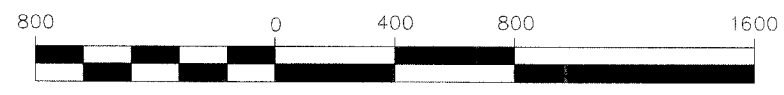

- TC-22
- NOTES:**
1. USE BLACK LETTERING ON ORANGE BACKGROUND.
  2. ERECT SIGNS IN ADVANCE OF THE LOCATION FOR THE "ROAD CONSTRUCTION AHEAD" SIGN AT LOCATIONS AS DIRECTED BY THE ENGINEER.
  3. ERECT SIGN (A) WITH INSTALLED PANEL (B) ONE WEEK PRIOR TO THE START OF CONSTRUCTION.
  4. REMOVE PANEL (B) SOON AFTER THE START OF CONSTRUCTION.
  5. SEE SPECIAL PROVISION FOR "TEMPORARY INFORMATION SIGNING" FOR ADDITIONAL INFORMATION.
  6. ONE SIGN ASSEMBLY EQUALS 25.7 SQ. FT.

### Legend

- STREET LIGHT ON RED CABLE 250W
- STREET LIGHT ON BLACK CABLE 250W
- 2 CIRCUIT DESIGNATION
- PROPOSED UNIT DUCT (3#2 1#4 G)
- CONTROLLER LOCATION
- EXISTING STREET LIGHT
- ⊥ PROPOSED TC-22 SIGN LOCATION



**Joseph A. Schudt & Associates**

19350 S. HARLEM AVENUE FRANKFORT, IL 60423  
 PHONE: 708-720-1000 FAX: 708-720-1065  
 e-mail: jas@jaseng.com http://www.jaseng.com

CIVIL ENGINEERING LAND SURVEYING ENVIRONMENTAL LAND PLANNING GPS SERVICES

## Village of Steger Steger Road Lighting Project

REVISIONS	
NAME	DATE

ILLINOIS DEPARTMENT OF TRANSPORTATION

### Circuit Wiring Diagram

SCALE: AS SHOWN      DRAWN BY: A.A.D.  
 DATE: 2-15-07      CHECKED BY: S.M.H.

COPYRIGHT © 2006  
 JOSEPH A. SCHUDT & ASSOCIATES  
 ALL RIGHTS RESERVED