

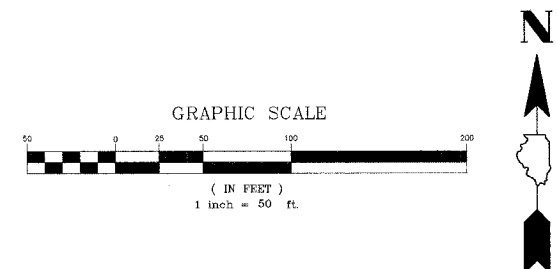


FILE	CITY SECTION	COUNTY	TOTAL SHEETS	SHEET NO.
C-12	06-00062-00-LT	COOK	9	8
STA. 127+00.00		TO STA. 155+00.00		
FED. PROJ. DIST. NO.	ILLINOIS PROJECT-140-8005 (750)	CONTRACT #83886		

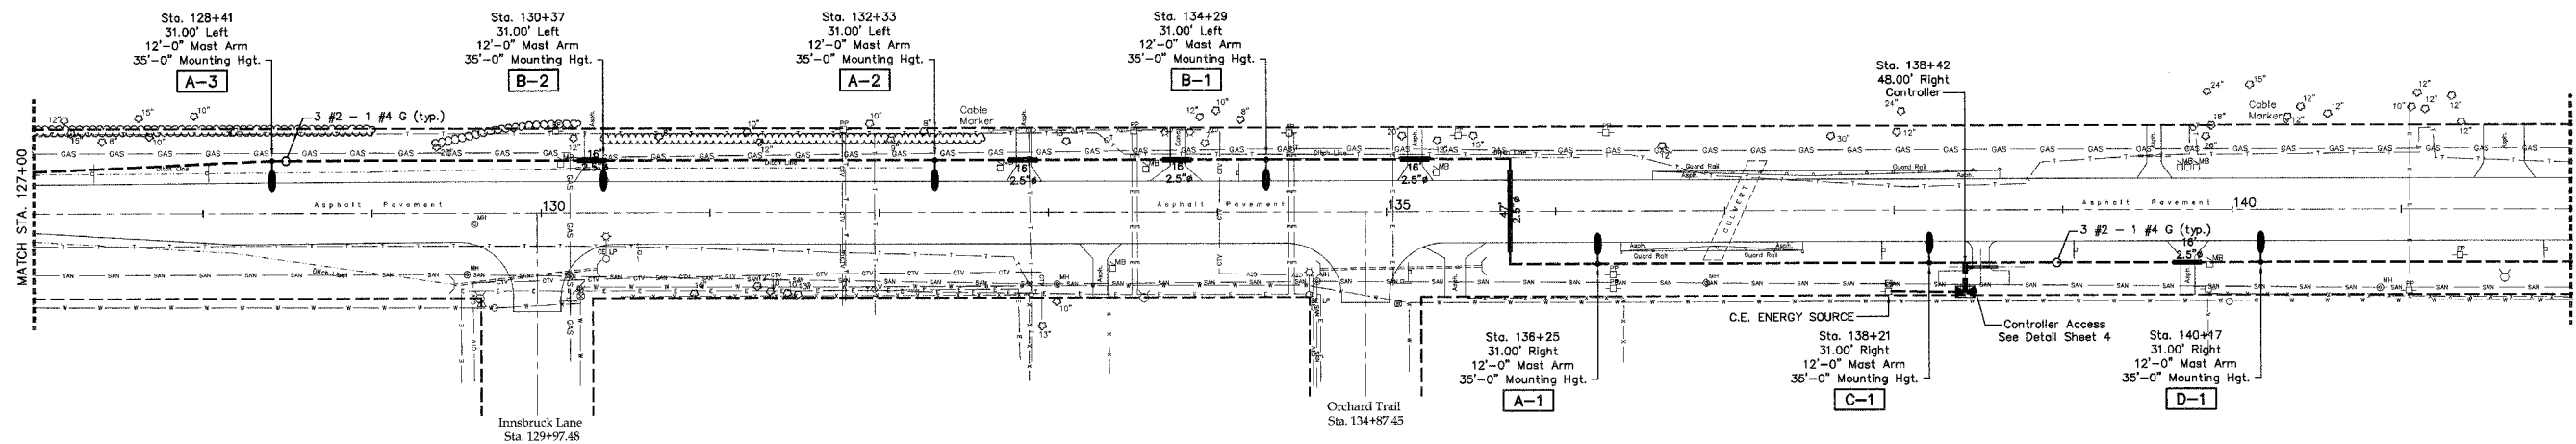

LEGEND

- ⊕ EXISTING MANHOLE
- EXISTING INLET
- EXISTING CATCHBASIN
- === EXISTING CULVERT
-) EXISTING HEADWALL
- - - EXISTING FENCE
- 12" ○ EXISTING TREE W/CALIPER SIZE
- EXISTING GUARD RAIL
- ⊥ EXISTING TRAFFIC SIGNAL
- ⊥ EXISTING TRAFFIC SIGNAL HANDHOLE
- ⊕ EXISTING GAS VALVE
- ⊕ EXISTING WATER VAULT
- EXISTING WATER BOX
- △ EXISTING BUFFALO BOX
- EXISTING HYDRANT
- EXISTING TRAFFIC SIGN
- EXISTING LIGHT POLE (COM ED)
- EXISTING POWER POLE
- EXISTING MAIL BOX
- EXISTING TELEPHONE PEDESTAL
- PROPOSED LIGHT POLE 250W HPS
- PROPOSED LIGHTING UNIDUCT
- PROPOSED LIGHTING CONDUIT
- ⊕ PROPOSED LIGHTING CONTROLLER

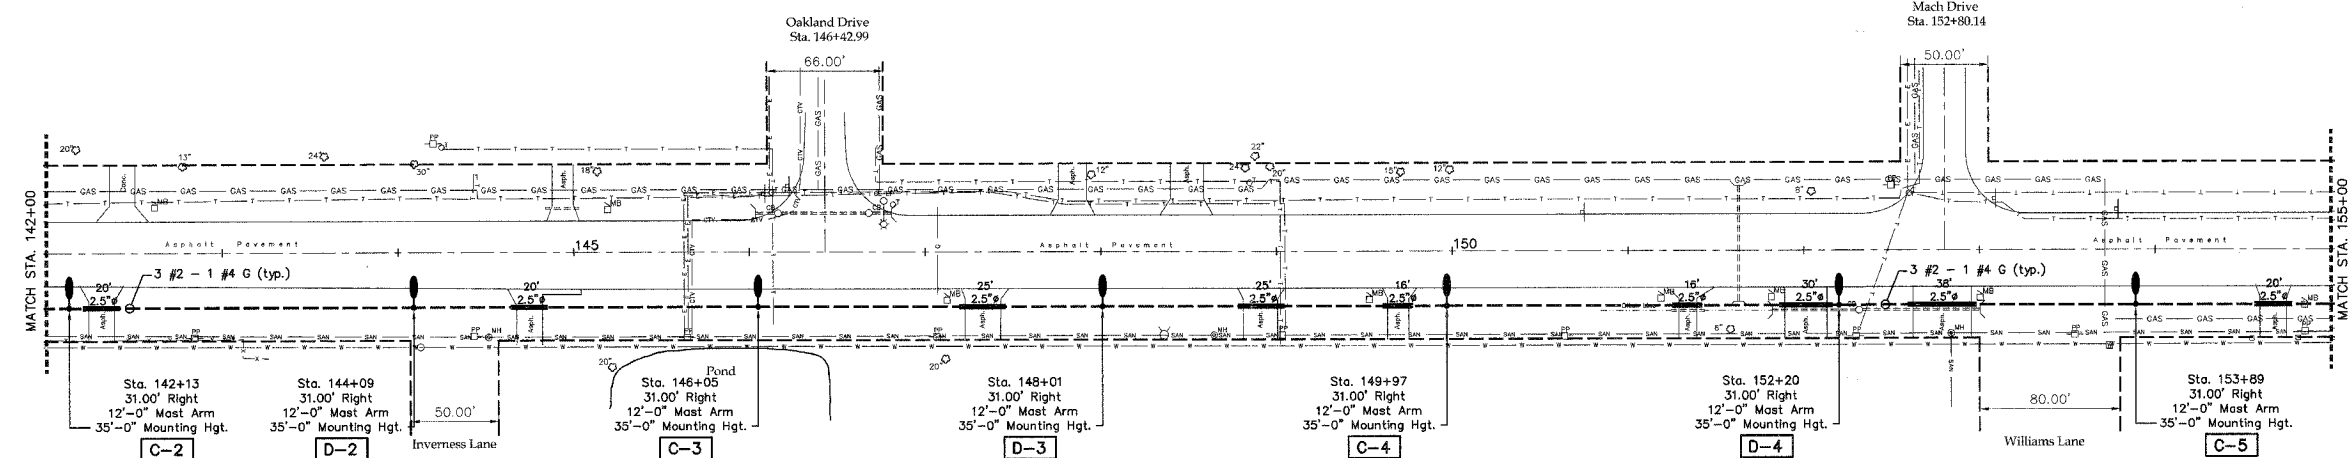

Joseph A. Schudt & Associates
 19350 S. HARLEM AVENUE FRANKFORT, IL 60423
 PHONE: 708-720-1000 FAX: 708-720-1065
 e-mail: jose@joseng.com http://www.joseng.com
 CIVIL ENGINEERING LAND SURVEYING ENVIRONMENTAL LAND PLANNING GPS SERVICES

**Village of Steger
 Steger Road Lighting Project**

REVISIONS	
NAME	DATE

ILLINOIS DEPARTMENT OF TRANSPORTATION
**Plan Sheet
 Sta. 127+00 to 155+00**

SCALE: AS SHOWN DRAWN BY: A.A.D.
 DATE: 2-15-07 CHECKED BY: S.M.H.