
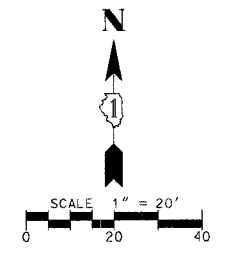
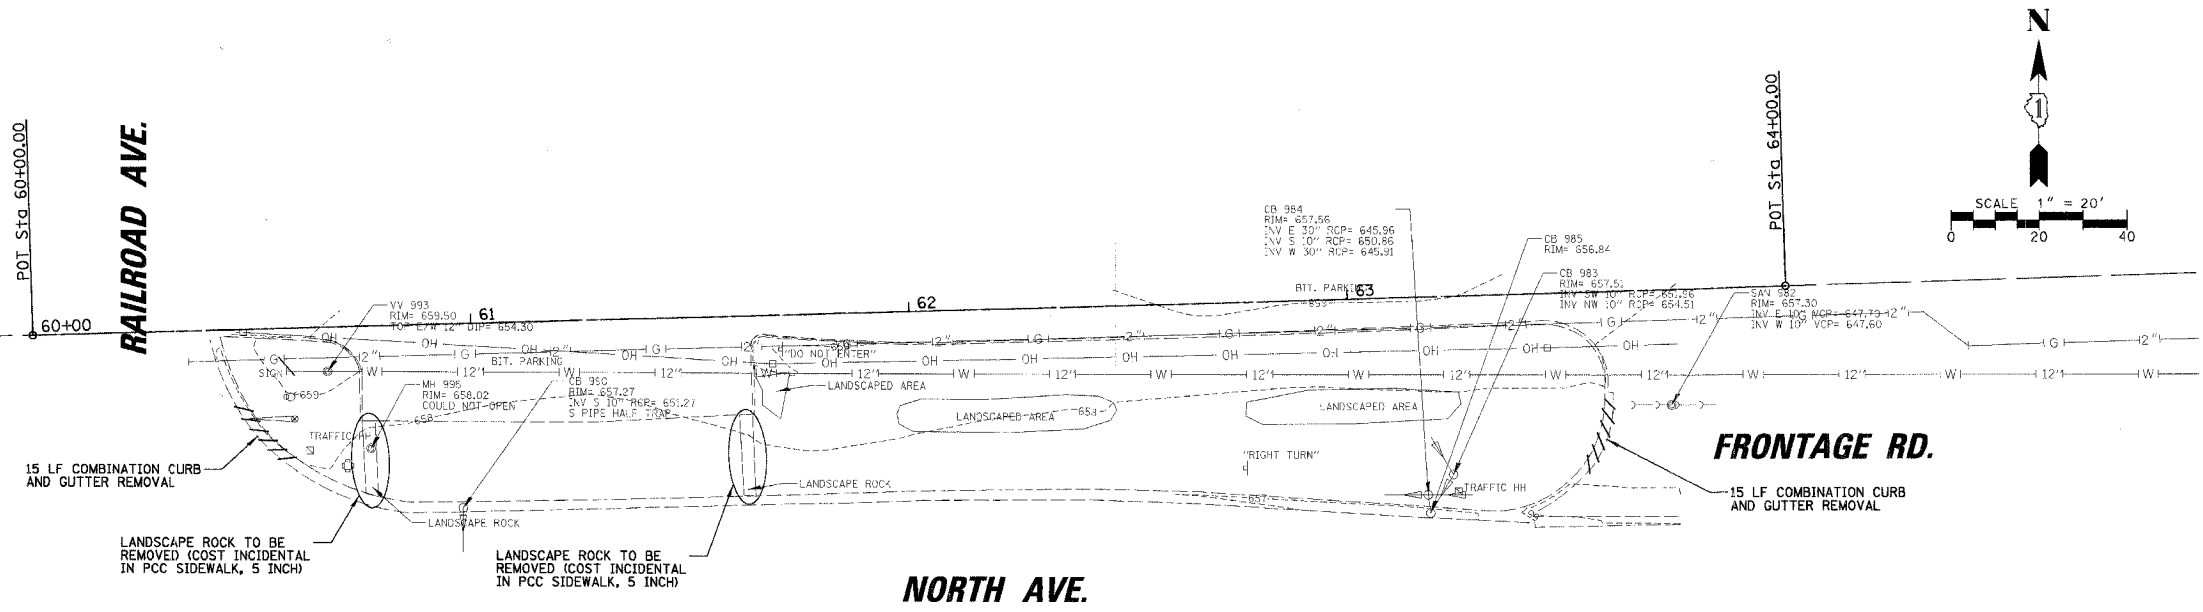
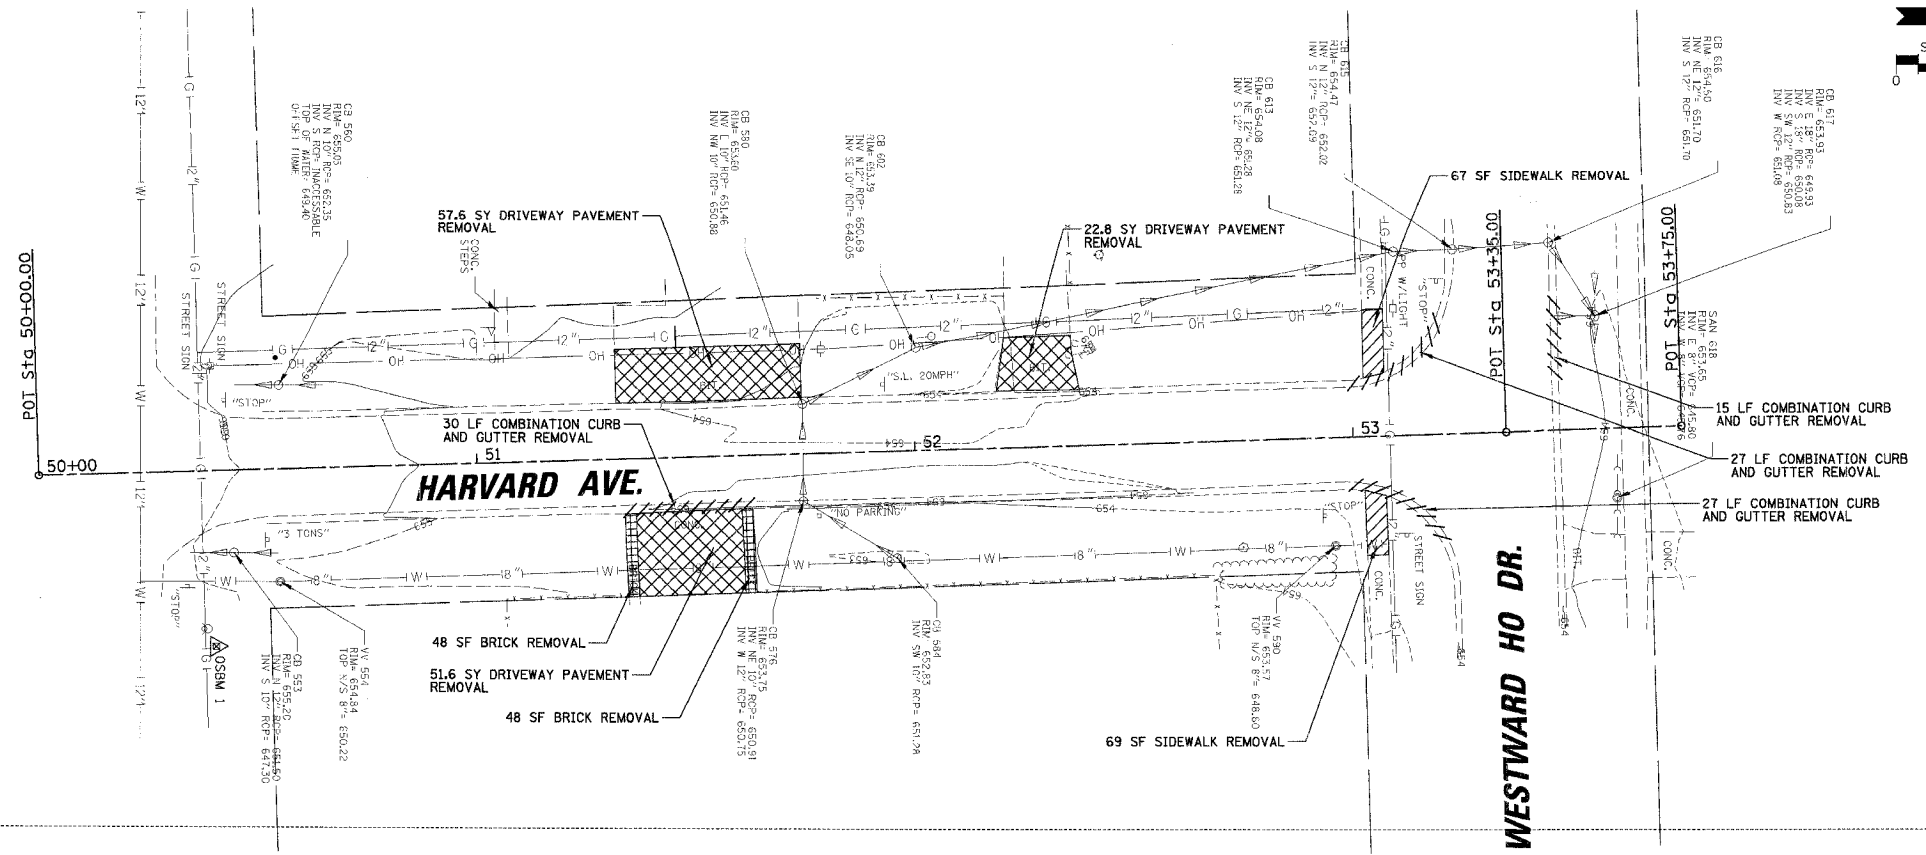


DATE: _____
 BY: _____
 CHECKED: _____
 DATE: _____
 DRAWN: _____
 DATE: _____
 PROJECT NO.: _____
 SHEET NO.: _____

CHRISTOPHER B. BURKE ENGINEERING LTD.
 9575 West Higgins Road, Suite 600
 Rosemont, Illinois 60018
 (847) 823-0500

DATE: _____
 BY: _____
 CHECKED: _____
 DATE: _____
 DRAWN: _____
 DATE: _____
 PROJECT NO.: _____
 SHEET NO.: _____

F.A. RTE.	SECTION	COUNTY	TOTAL SHEETS	SHEET NO.
---	06-00061-00-SW	COOK	37	12
STA.		TO STA.		
FED. ROAD DIST. NO.		ILLINOIS	FED. AID PROJECT	
CONTRACT NO. 83899				

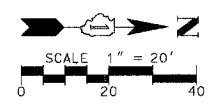

LEGEND:

	COMBINATION CURB AND GUTTER REMOVAL (PAID FOR AS COMBINATION CONCRETE CURB AND GUTTER REMOVAL AND REPLACEMENT)
	DRIVEWAY PAVEMENT REMOVAL
	SIDEWALK REMOVAL
	BRICK REMOVAL (PAID FOR AS BRICK DRIVEWAY REMOVAL AND REPLACEMENT)

REVISIONS	
NAME	DATE

ILLINOIS DEPARTMENT OF TRANSPORTATION
 HARVARD AVENUE, NORTH AVENUE
 EXISTING CONDITIONS AND REMOVAL PLAN
 CITY OF NORTHLAKE - CMAQ SIDEWALKS
 SCALE 1" = 20' DRAWN BY AMP
 DATE 1/2/2007 CHECKED BY MW