

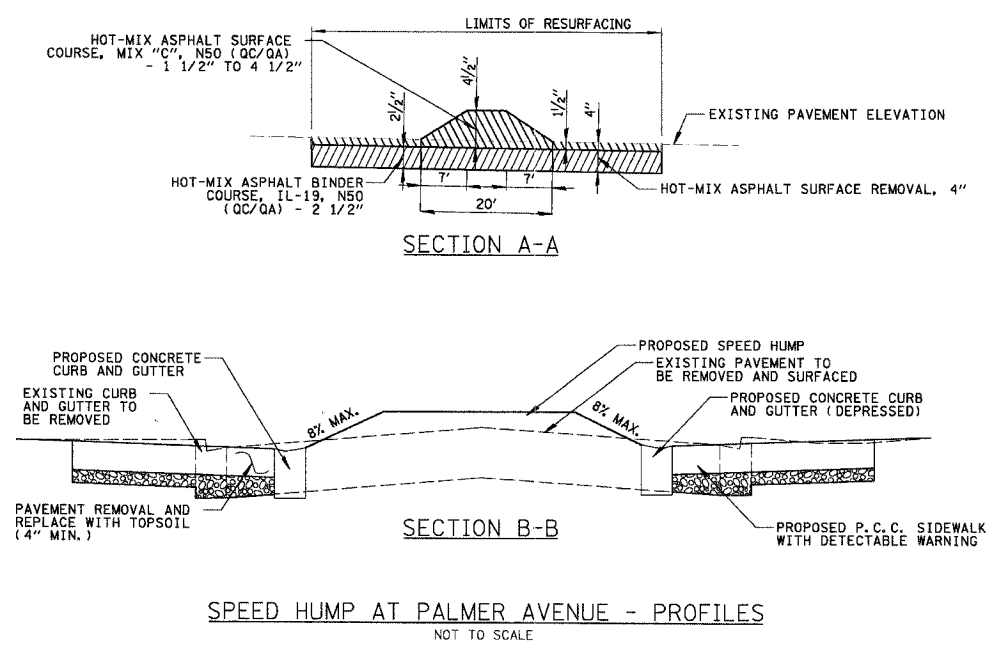
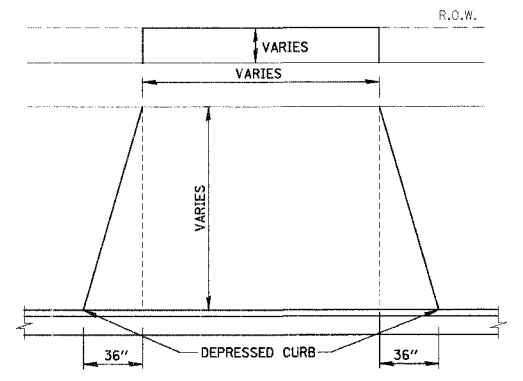


F.A. RTE.	SECTION	COUNTY	TOTAL SHEETS	SHEET NO.
---	06-00061-00-SW	COOK	37	18
STA.	TO STA.			
FED. ROAD DIST. NO.	ILLINOIS	FED. AID PROJECT		

CONTRACT NO. 83899

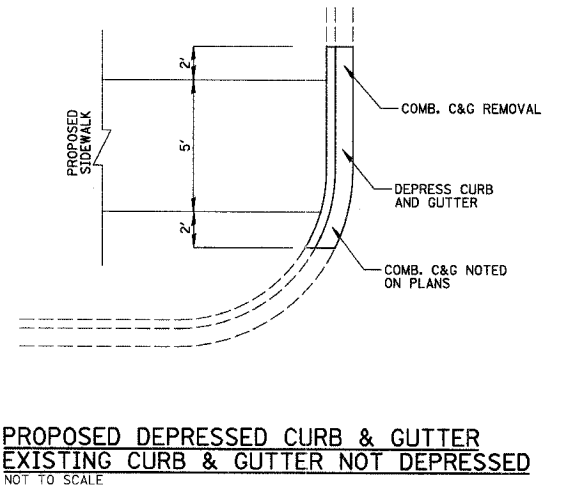

SPEED HUMP AT PALMER AVENUE - PROFILES
NOT TO SCALE

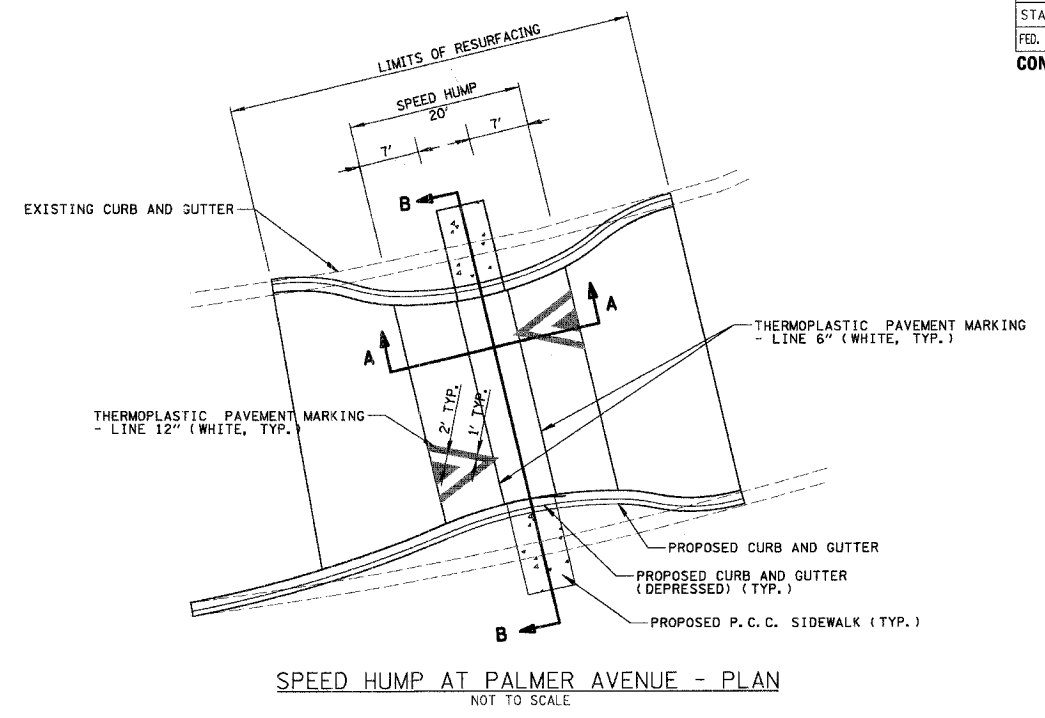

DETAIL OF DRIVEWAY
 NOT TO SCALE
 THIS TYPICAL DRIVE LAYOUT IS FOR BOTH CONCRETE AND ASPHALT DRIVES
 P.C.C. DRIVE - 6" P.C.C. DRIVEWAY PAVEMENT (HIGH EARLY)
 3" SUB-BASE GRANULAR MATERIAL, TYPE B
 ASPHALT DRIVE - 2" HOT-MIX ASPHALT SURFACE COURSE, MIX "C", N50 (QC/QA)
 6" HOT-MIX ASPHALT BASE COURSE
 6" SUB-BASE GRANULAR MATERIAL, TYPE B

NOTE: PROPOSED SIDEWALK THROUGH DRIVEWAY SHALL BE 6 INCHES OF PORTLAND CEMENT CONCRETE ON 2 INCH SUB-BASE GRANULAR MATERIAL, TYPE B.

REVISIONS		ILLINOIS DEPARTMENT OF TRANSPORTATION CONSTRUCTION DETAILS CITY OF NORTHLAKE - CMAQ SIDEWALKS
NAME	DATE	
		SCALE NOT TO SCALE
		DATE 01/04/2007
		DRAWN BY AMP
		CHECKED BY MW

DATE: _____ BY: _____
 CHECKED: _____
 DATE: _____ BY: _____
 CHECKED: _____
 DATE: _____ BY: _____
 CHECKED: _____

CHRISTOPHER B. BURKE ENGINEERING LTD.
 9575 West Higgins Road, Suite 600
 Rosemont, Illinois 60018
 (847) 823-0500

DATE: _____ BY: _____
 CHECKED: _____
 DATE: _____ BY: _____
 CHECKED: _____
 DATE: _____ BY: _____
 CHECKED: _____