


ORIGINAL SURVEY	DRAWN	BY	DATE
NOTE BOOK	PLOTTED		
NO.	TEMPLATE		
	AREAS CHECKED		

FILM SURVEY	ENVELOPE	BY	DATE
NOTE BOOK	PLOTTED		
NO.	TEMPLATE		
	AREAS CHECKED		

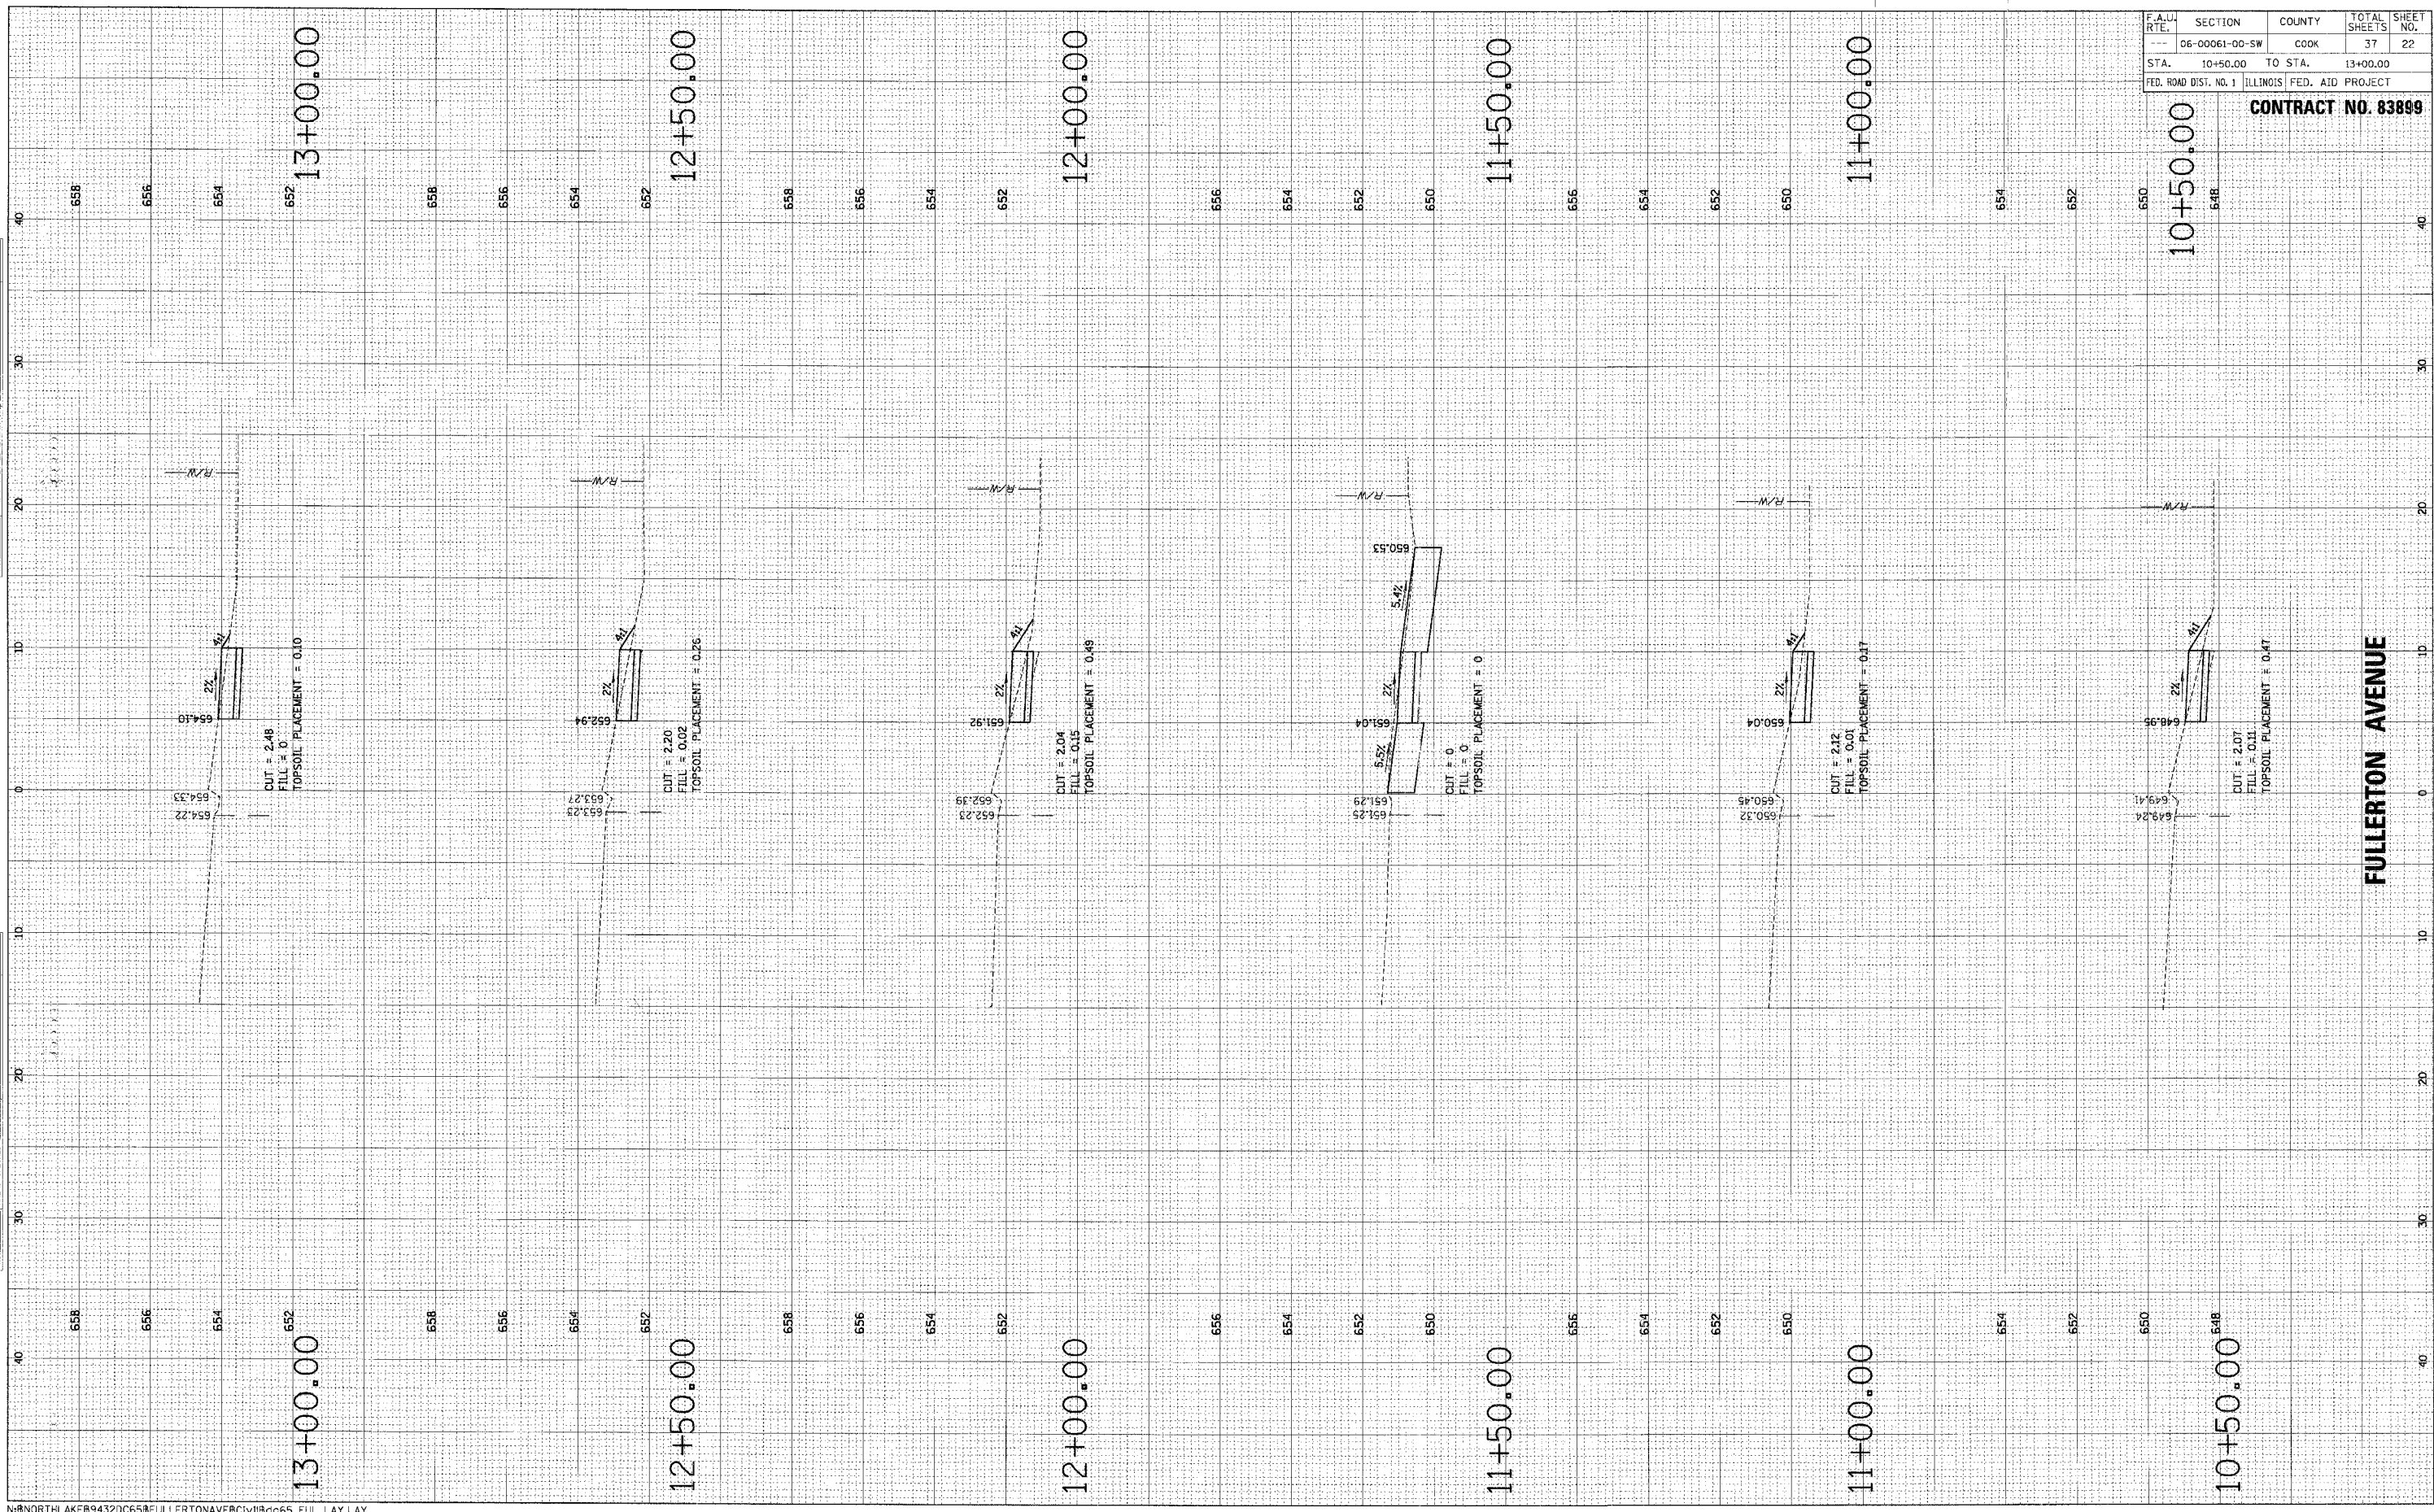

F.A.U. RTE.	SECTION	COUNTY	TOTAL SHEETS	SHEET NO.
06-00061-00-SW	COOK	37	22	
STA. 10+50.00	TO STA. 13+00.00			
FED. ROAD DIST. NO. 1 ILLINOIS FED. AID PROJECT				

10+50.00  
548  
**CONTRACT NO. 83899**

**FULLERTON AVENUE**