


ORIGINAL SERIAL	SURVEYED PLOTTED	BY	DATE
NOTE BOOK NO.	FORM LATE AREAS CHECKED		

FINAL SERIAL	SURVEYED PLOTTED	BY	DATE
NOTE BOOK NO.	FORM LATE AREAS CHECKED		

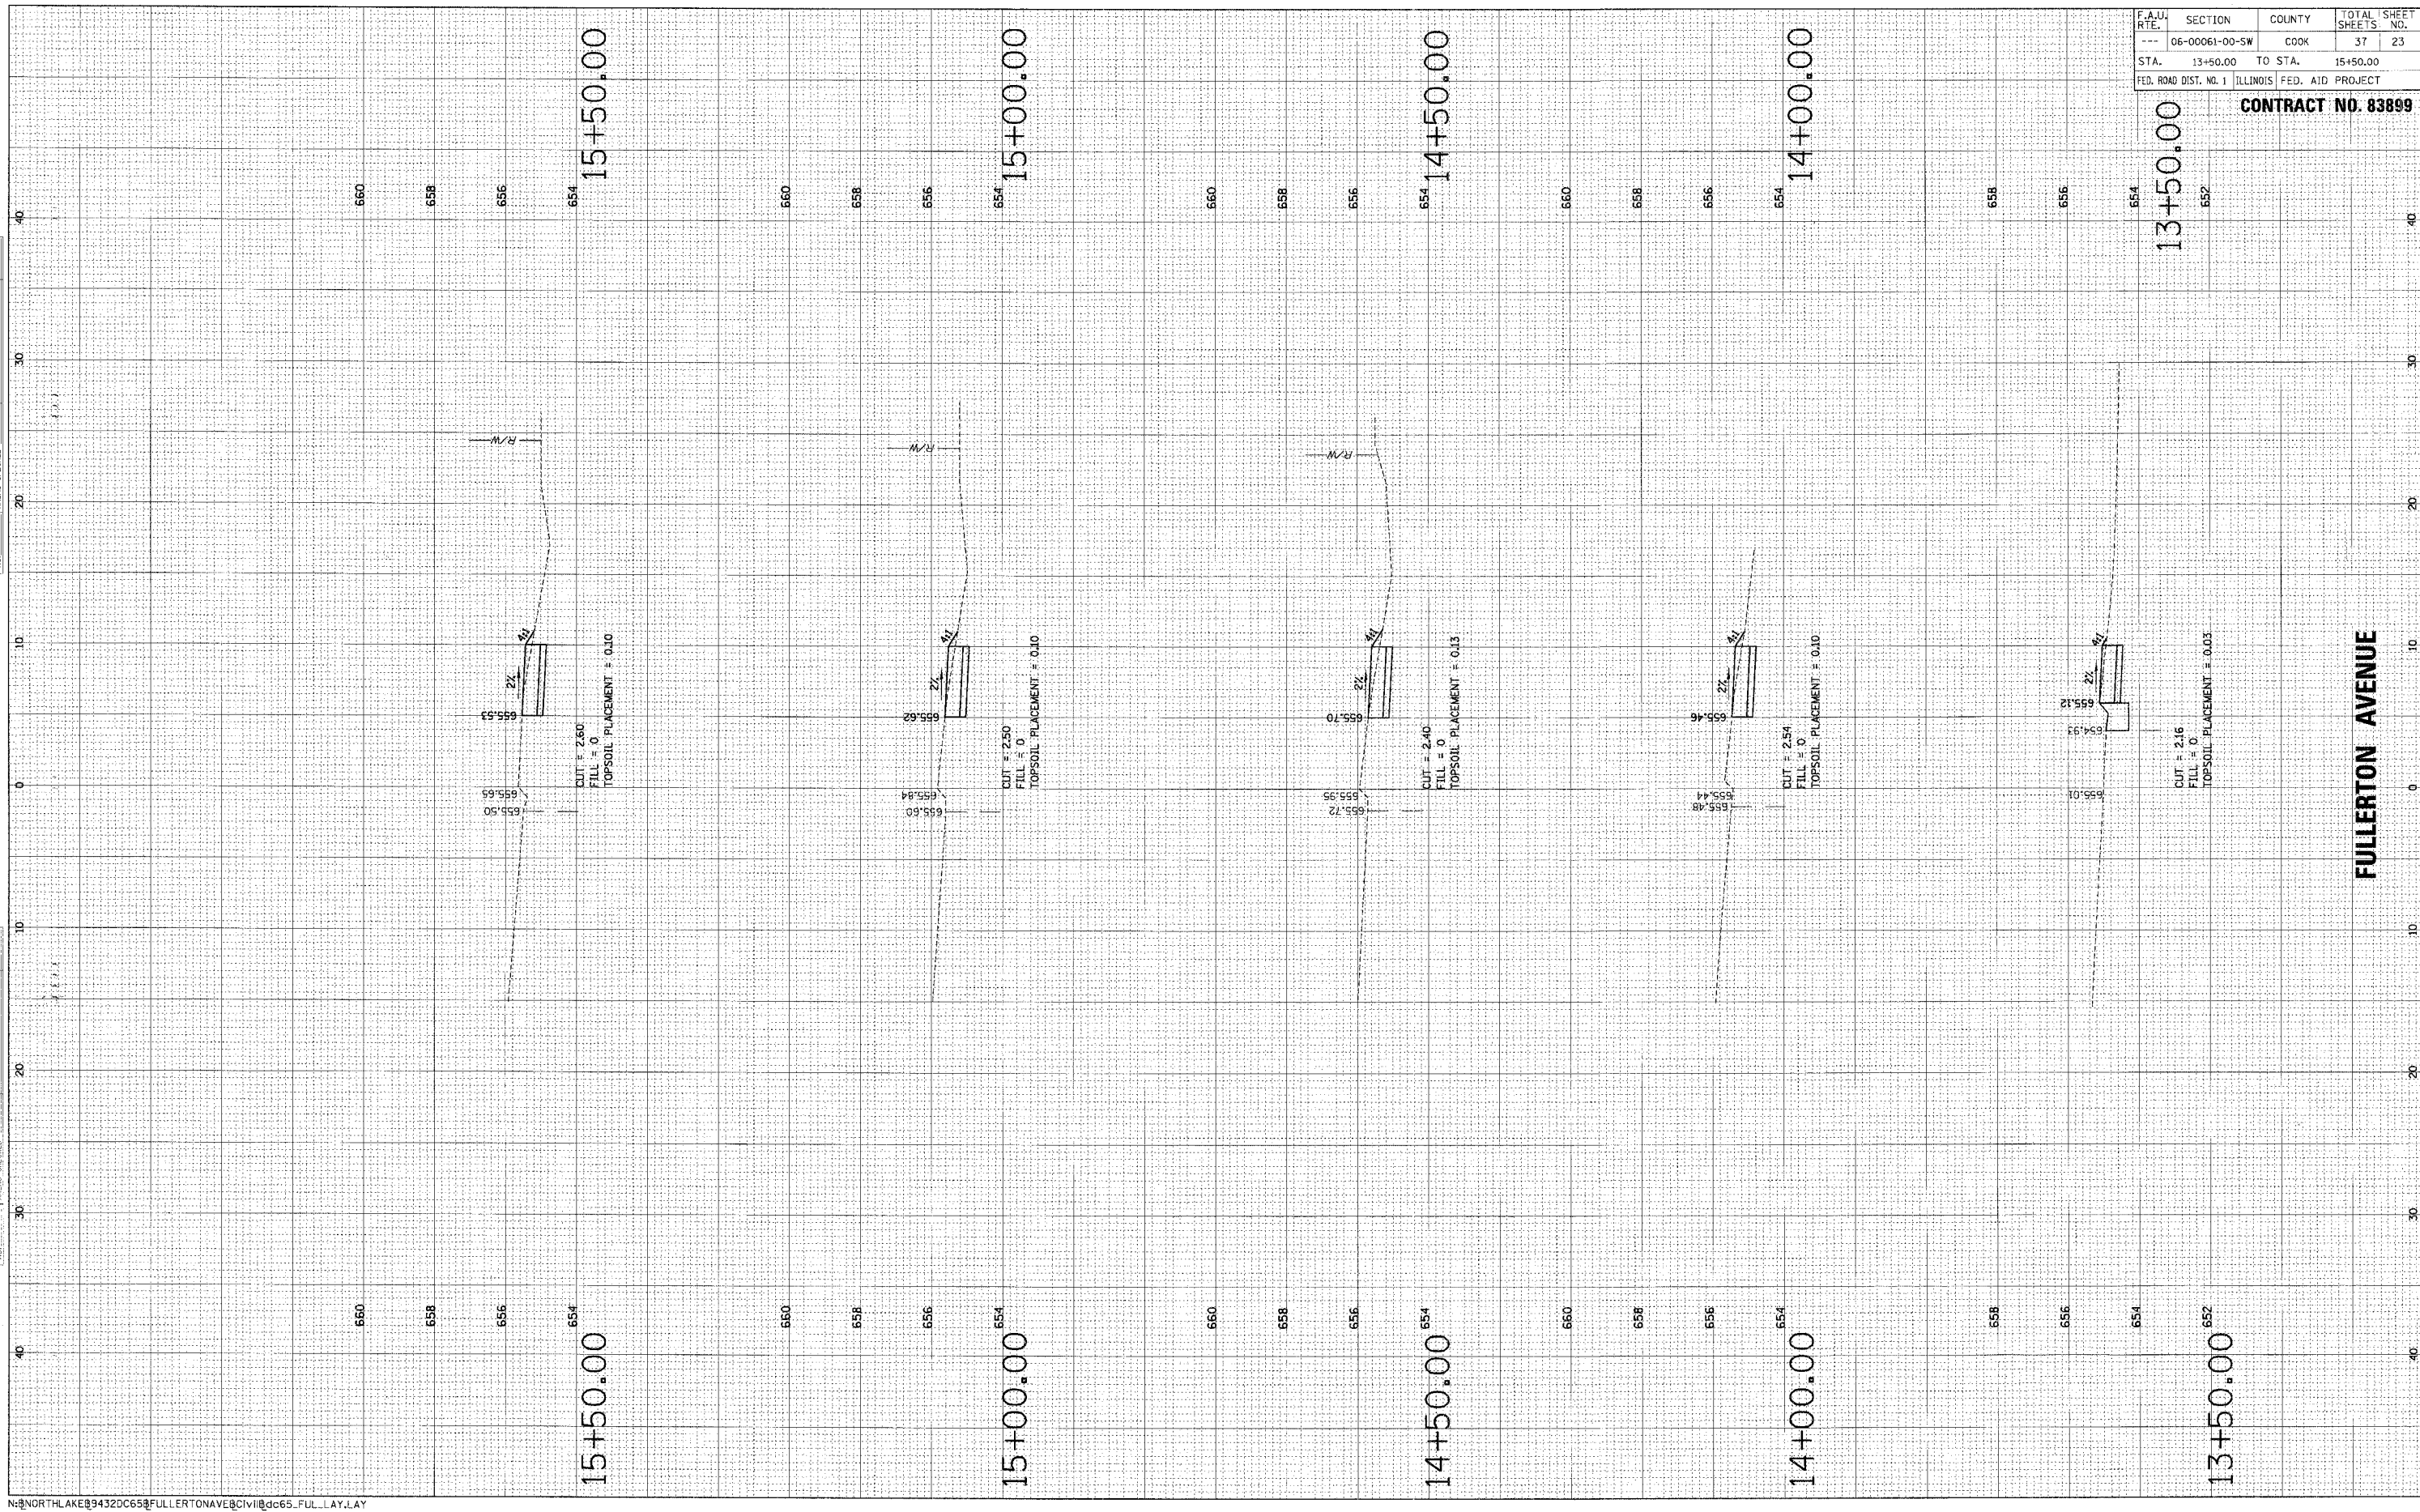

N:\NORHLAKE\9432DC65\FULLERTONAVE\CIVIL\dc65_FUL_LAY.LAY

F.A.U. RTE.	SECTION	COUNTY	TOTAL SHEET SHEETS	SHEET NO.
06-00061-00-SW	COOK		37	23
STA. 13+50.00	TO STA. 15+50.00	ILLINOIS FED. AID PROJECT		

CONTRACT NO. 83899