

FINAL SURVEY PLOTTED RECALCULATED AREAS CHECKED


BY: \_\_\_\_\_ DATE: \_\_\_\_\_

NO. \_\_\_\_\_

ORIGINAL SURVEY PLOTTED RECALCULATED AREAS CHECKED

BY: \_\_\_\_\_ DATE: \_\_\_\_\_

NO. \_\_\_\_\_

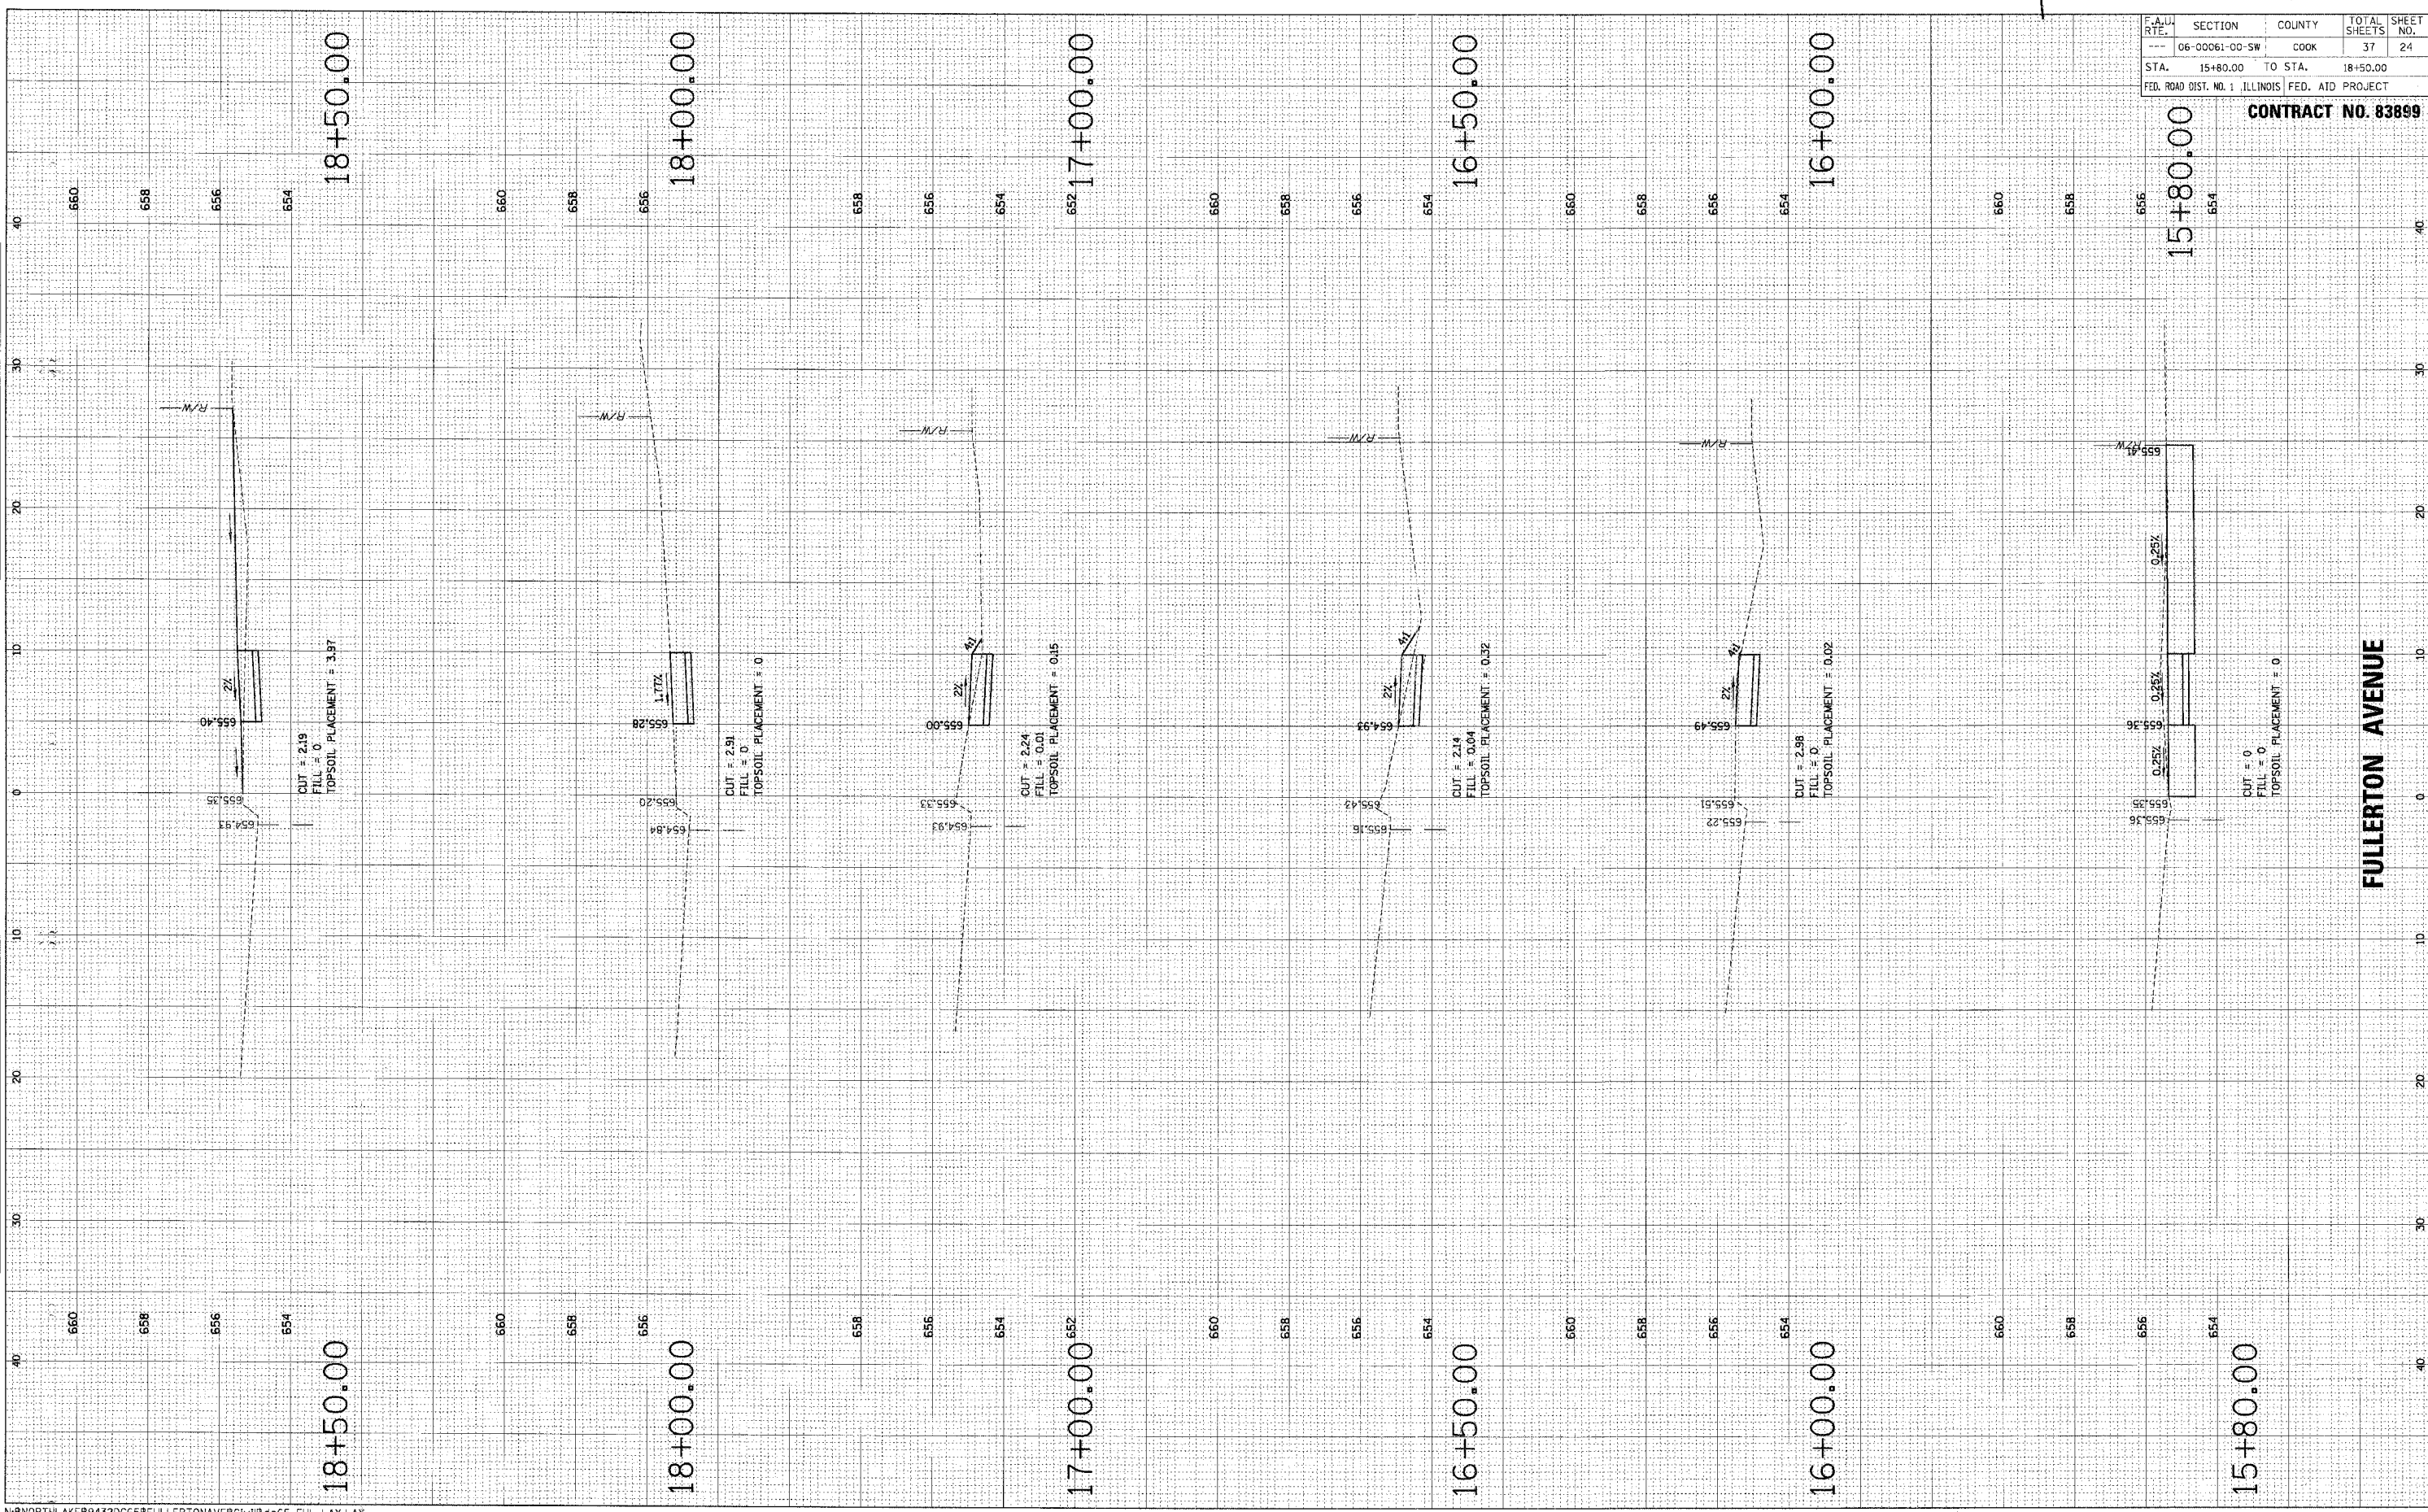

F.A.U. RTE.	SECTION	COUNTY	TOTAL SHEETS	SHEET NO.
06-00061-00-SW	COOK	37	24	
STA. 15+80.00	TO STA. 18+50.00			
FED. ROAD DIST. NO. 1 ILLINOIS FED. AID PROJECT				

CONTRACT NO. 83899

FULLERTON AVENUE