


ORIGINAL SURVEY PLOTTED BY DATE
 NOTE BOOK NO. AREAS CHECKED

FINAL SURVEY PLOTTED BY DATE
 NOTE BOOK NO. AREAS CHECKED

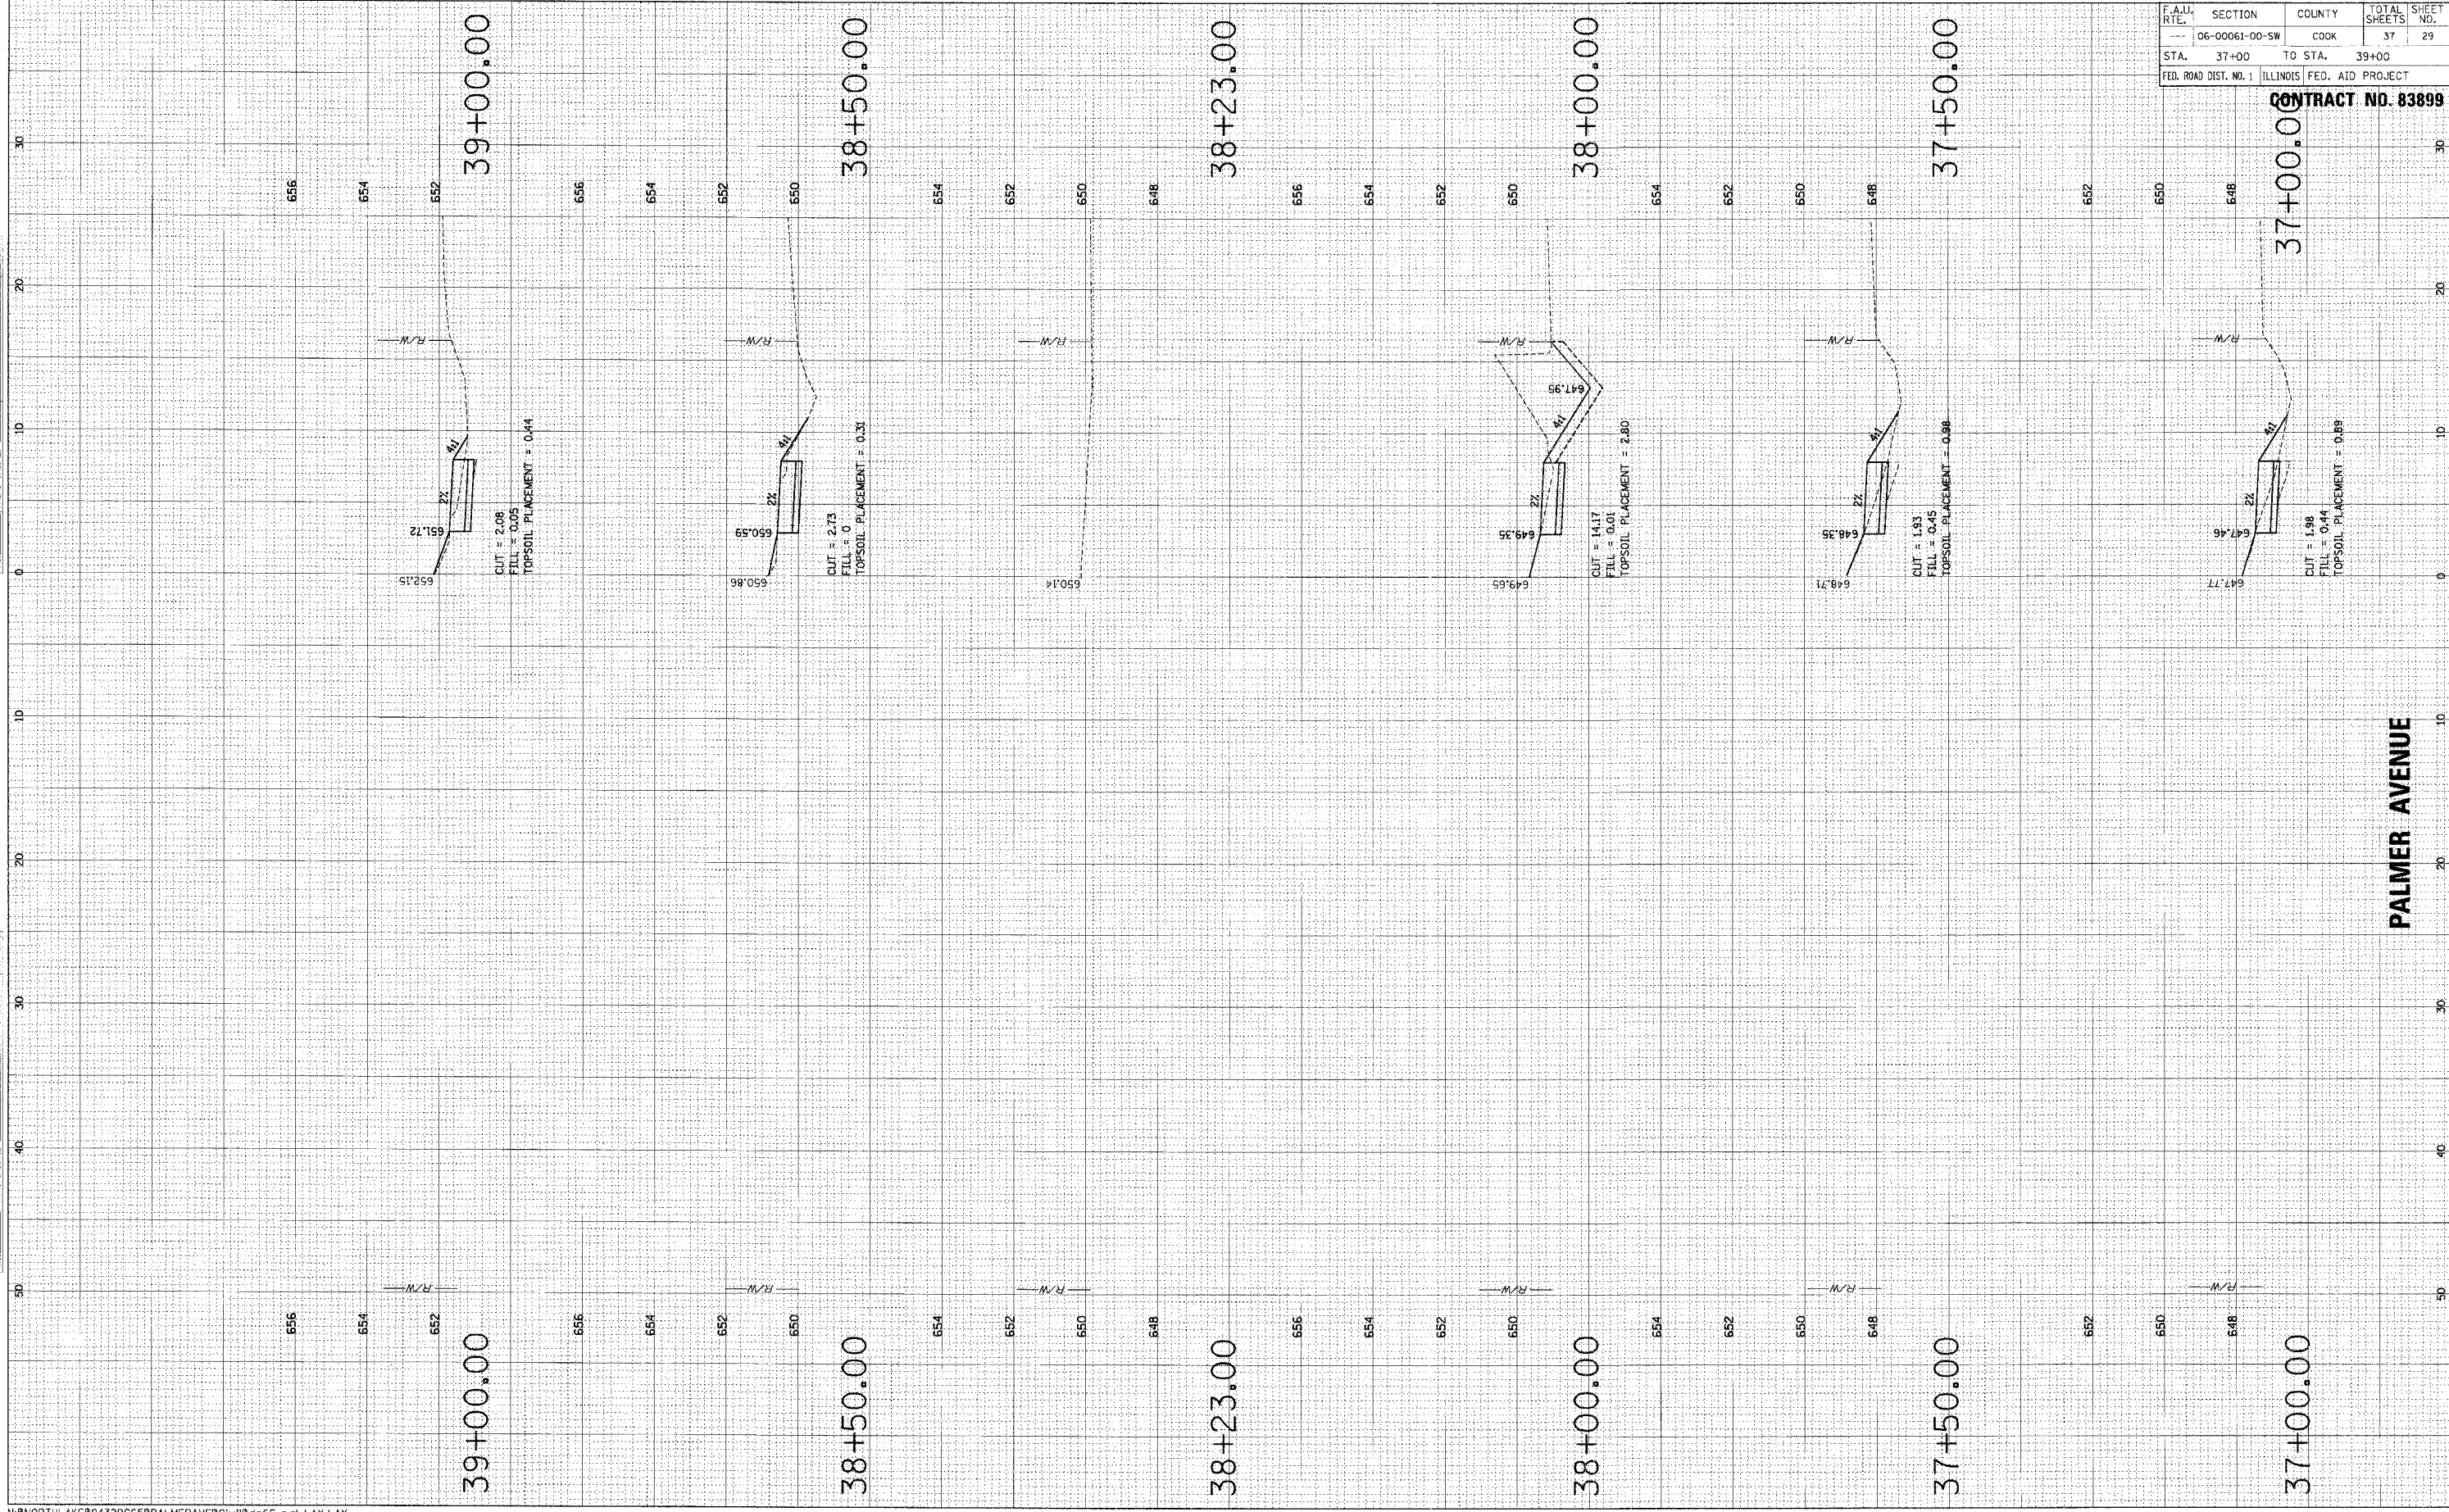

N:\NORTH LAKE\9432DC65\PALMERAVE\CIVIL\ac65_pal.LAY.LAY

F.A.U. RT#	SECTION	COUNTY	TOTAL SHEETS	SHEET NO.
06-00061-00-SW	COOK	37	29	
STA. 37+00	TO STA. 39+00			
FED. ROAD DIST. NO. 1 ILLINOIS FED. AID PROJECT				

CONTRACT NO. 83899

PALMER AVENUE