


FINAL SURVEY	SURVEYED	BY	DATE
NOTE BOOK NO.	PLOTTED		
	TEMPLATE		
	AREAS CHECKED		

ORIGINAL SURVEY	SURVEYED	BY	DATE
NOTE BOOK NO.	PLOTTED		
	TEMPLATE		
	AREAS CHECKED		

F.A.U. RTE.	SECTION	COUNTY	TOTAL SHEETS	SHEET NO.
---	06-00061-00-SW	COOK	37	32
STA.	53+00.00 TO STA.			
FED. ROAD DIST. NO. 1 ILLINOIS FED. AID PROJECT				

**CONTRACT NO. 83899**

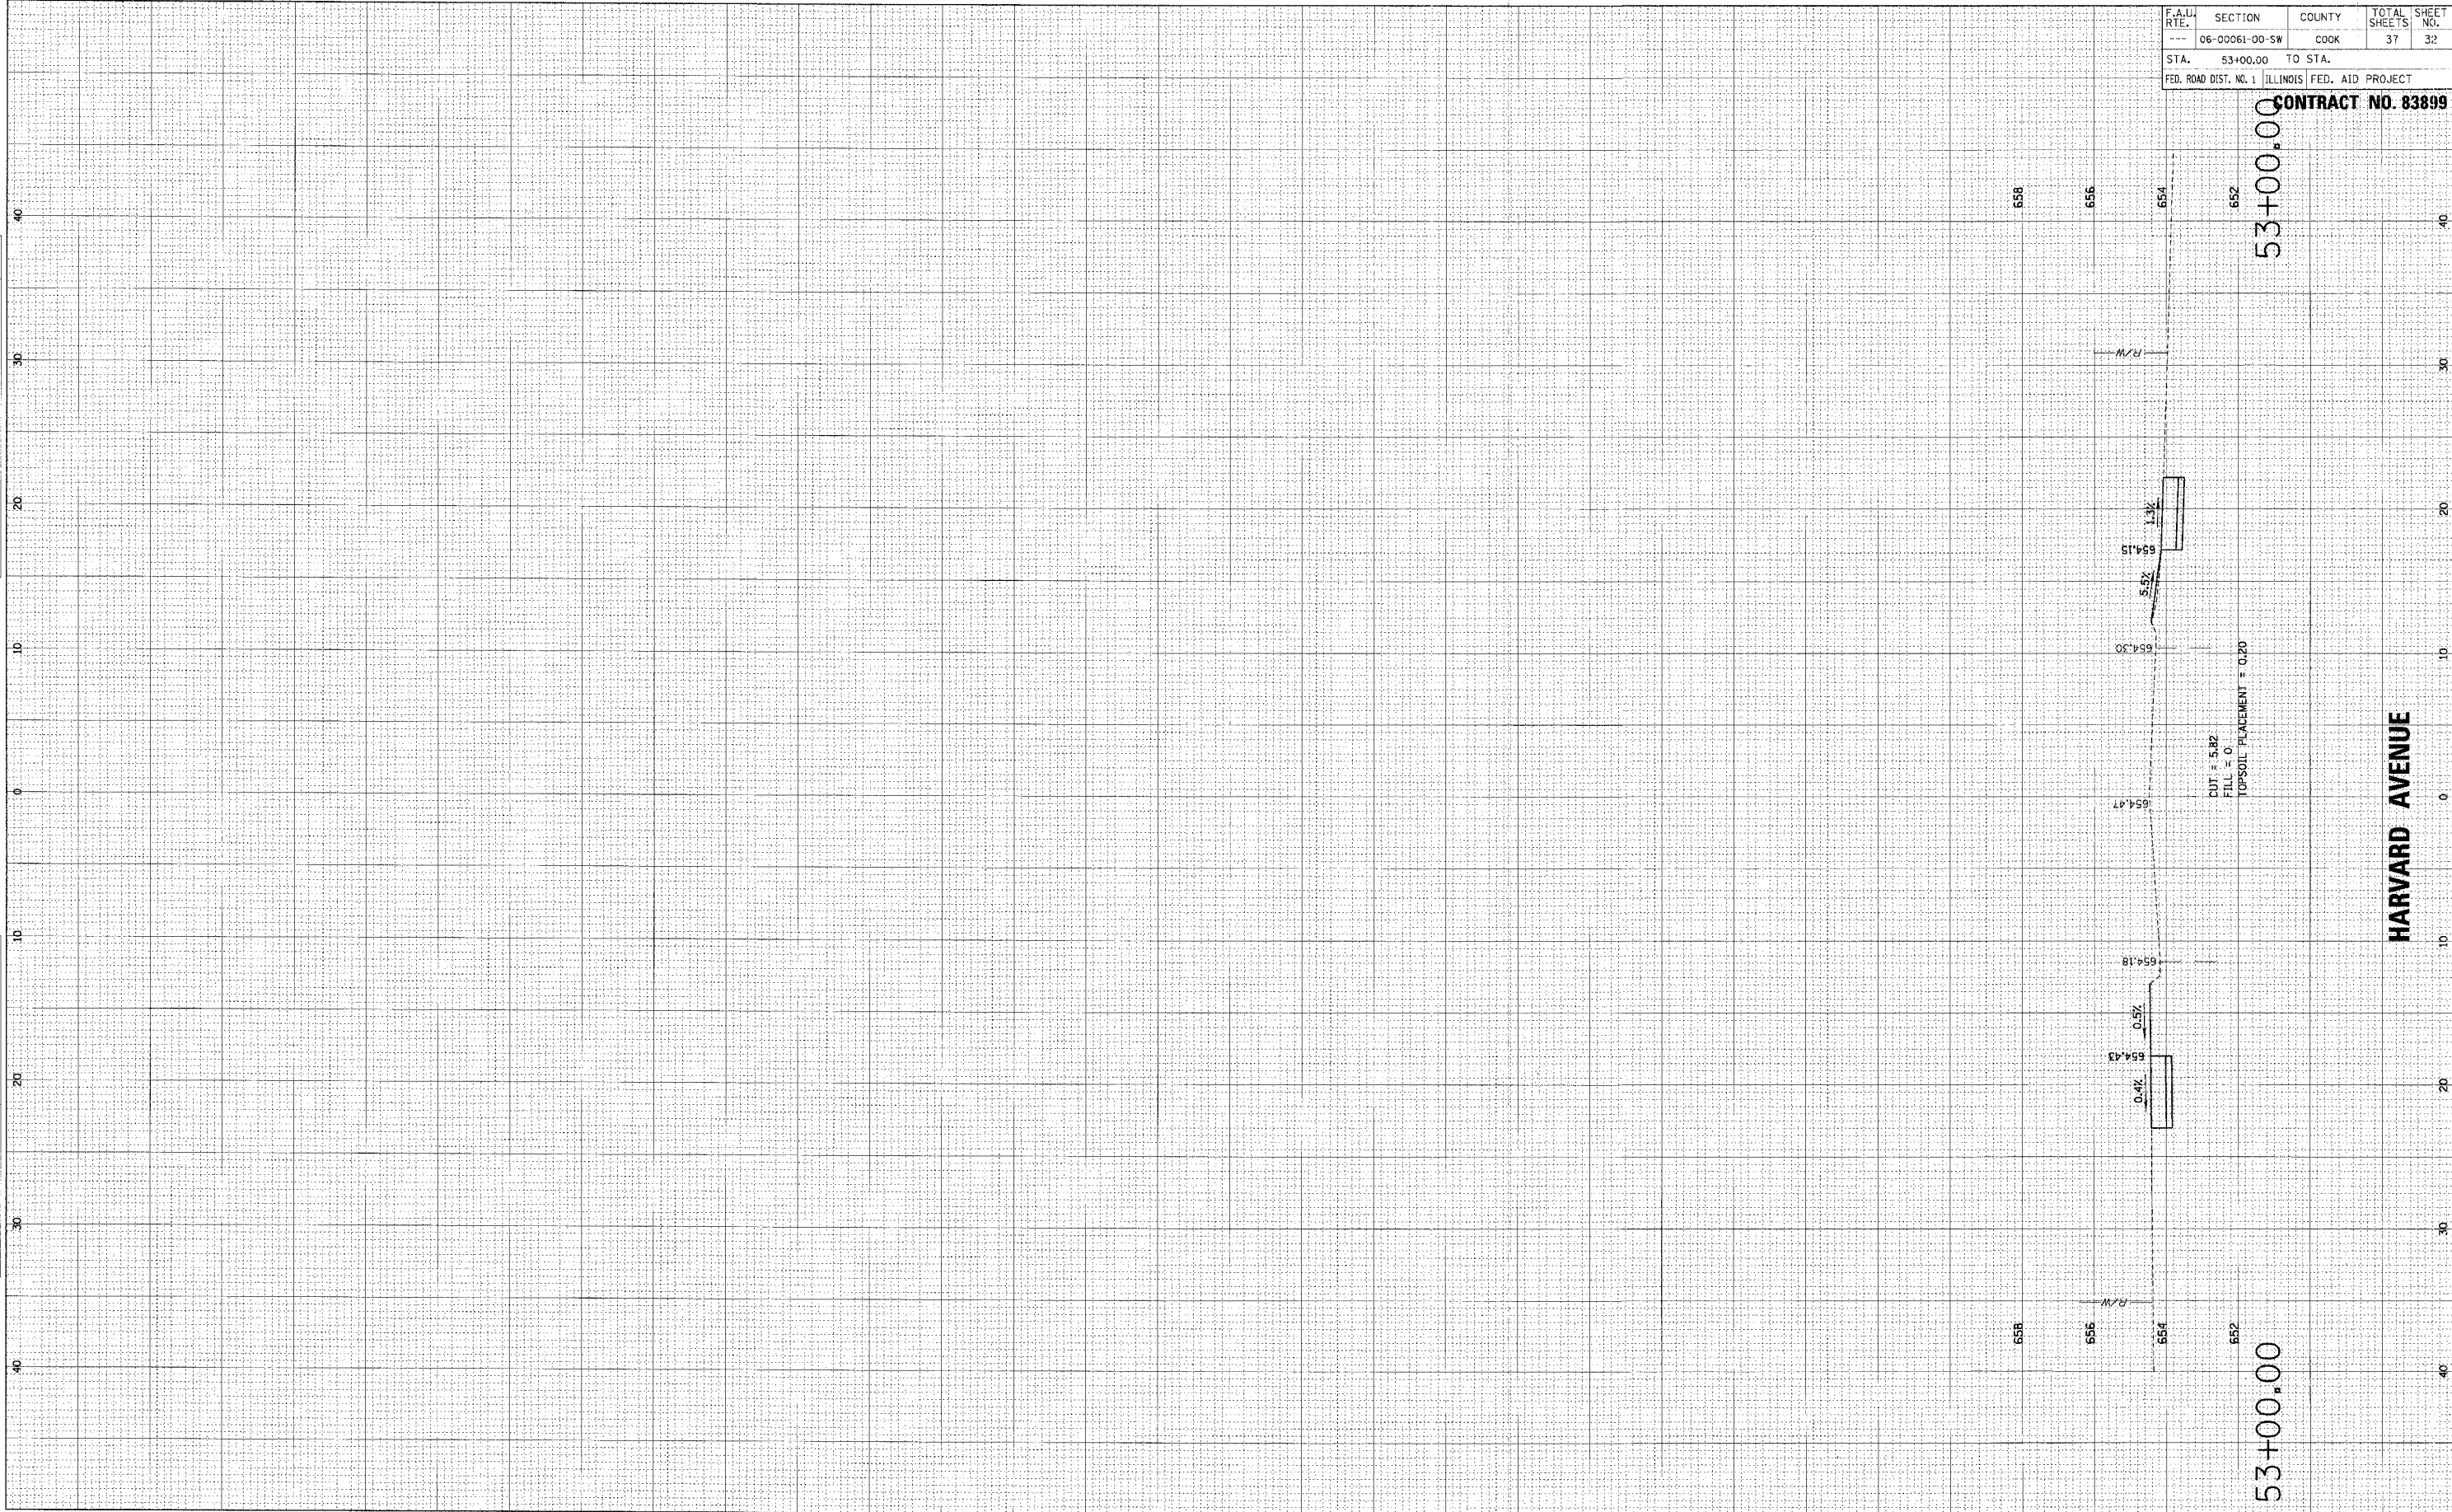

53+00.00

**HARVARD AVENUE**