


ORIGINAL SURVEYED BY DATE  
 SURVEY PLOTTED  
 NOTE BOOK NO. DATE  
 AREAS CHECKED

FINAL SURVEYED BY DATE  
 SURVEY PLOTTED  
 NOTE BOOK NO. DATE  
 AREAS CHECKED

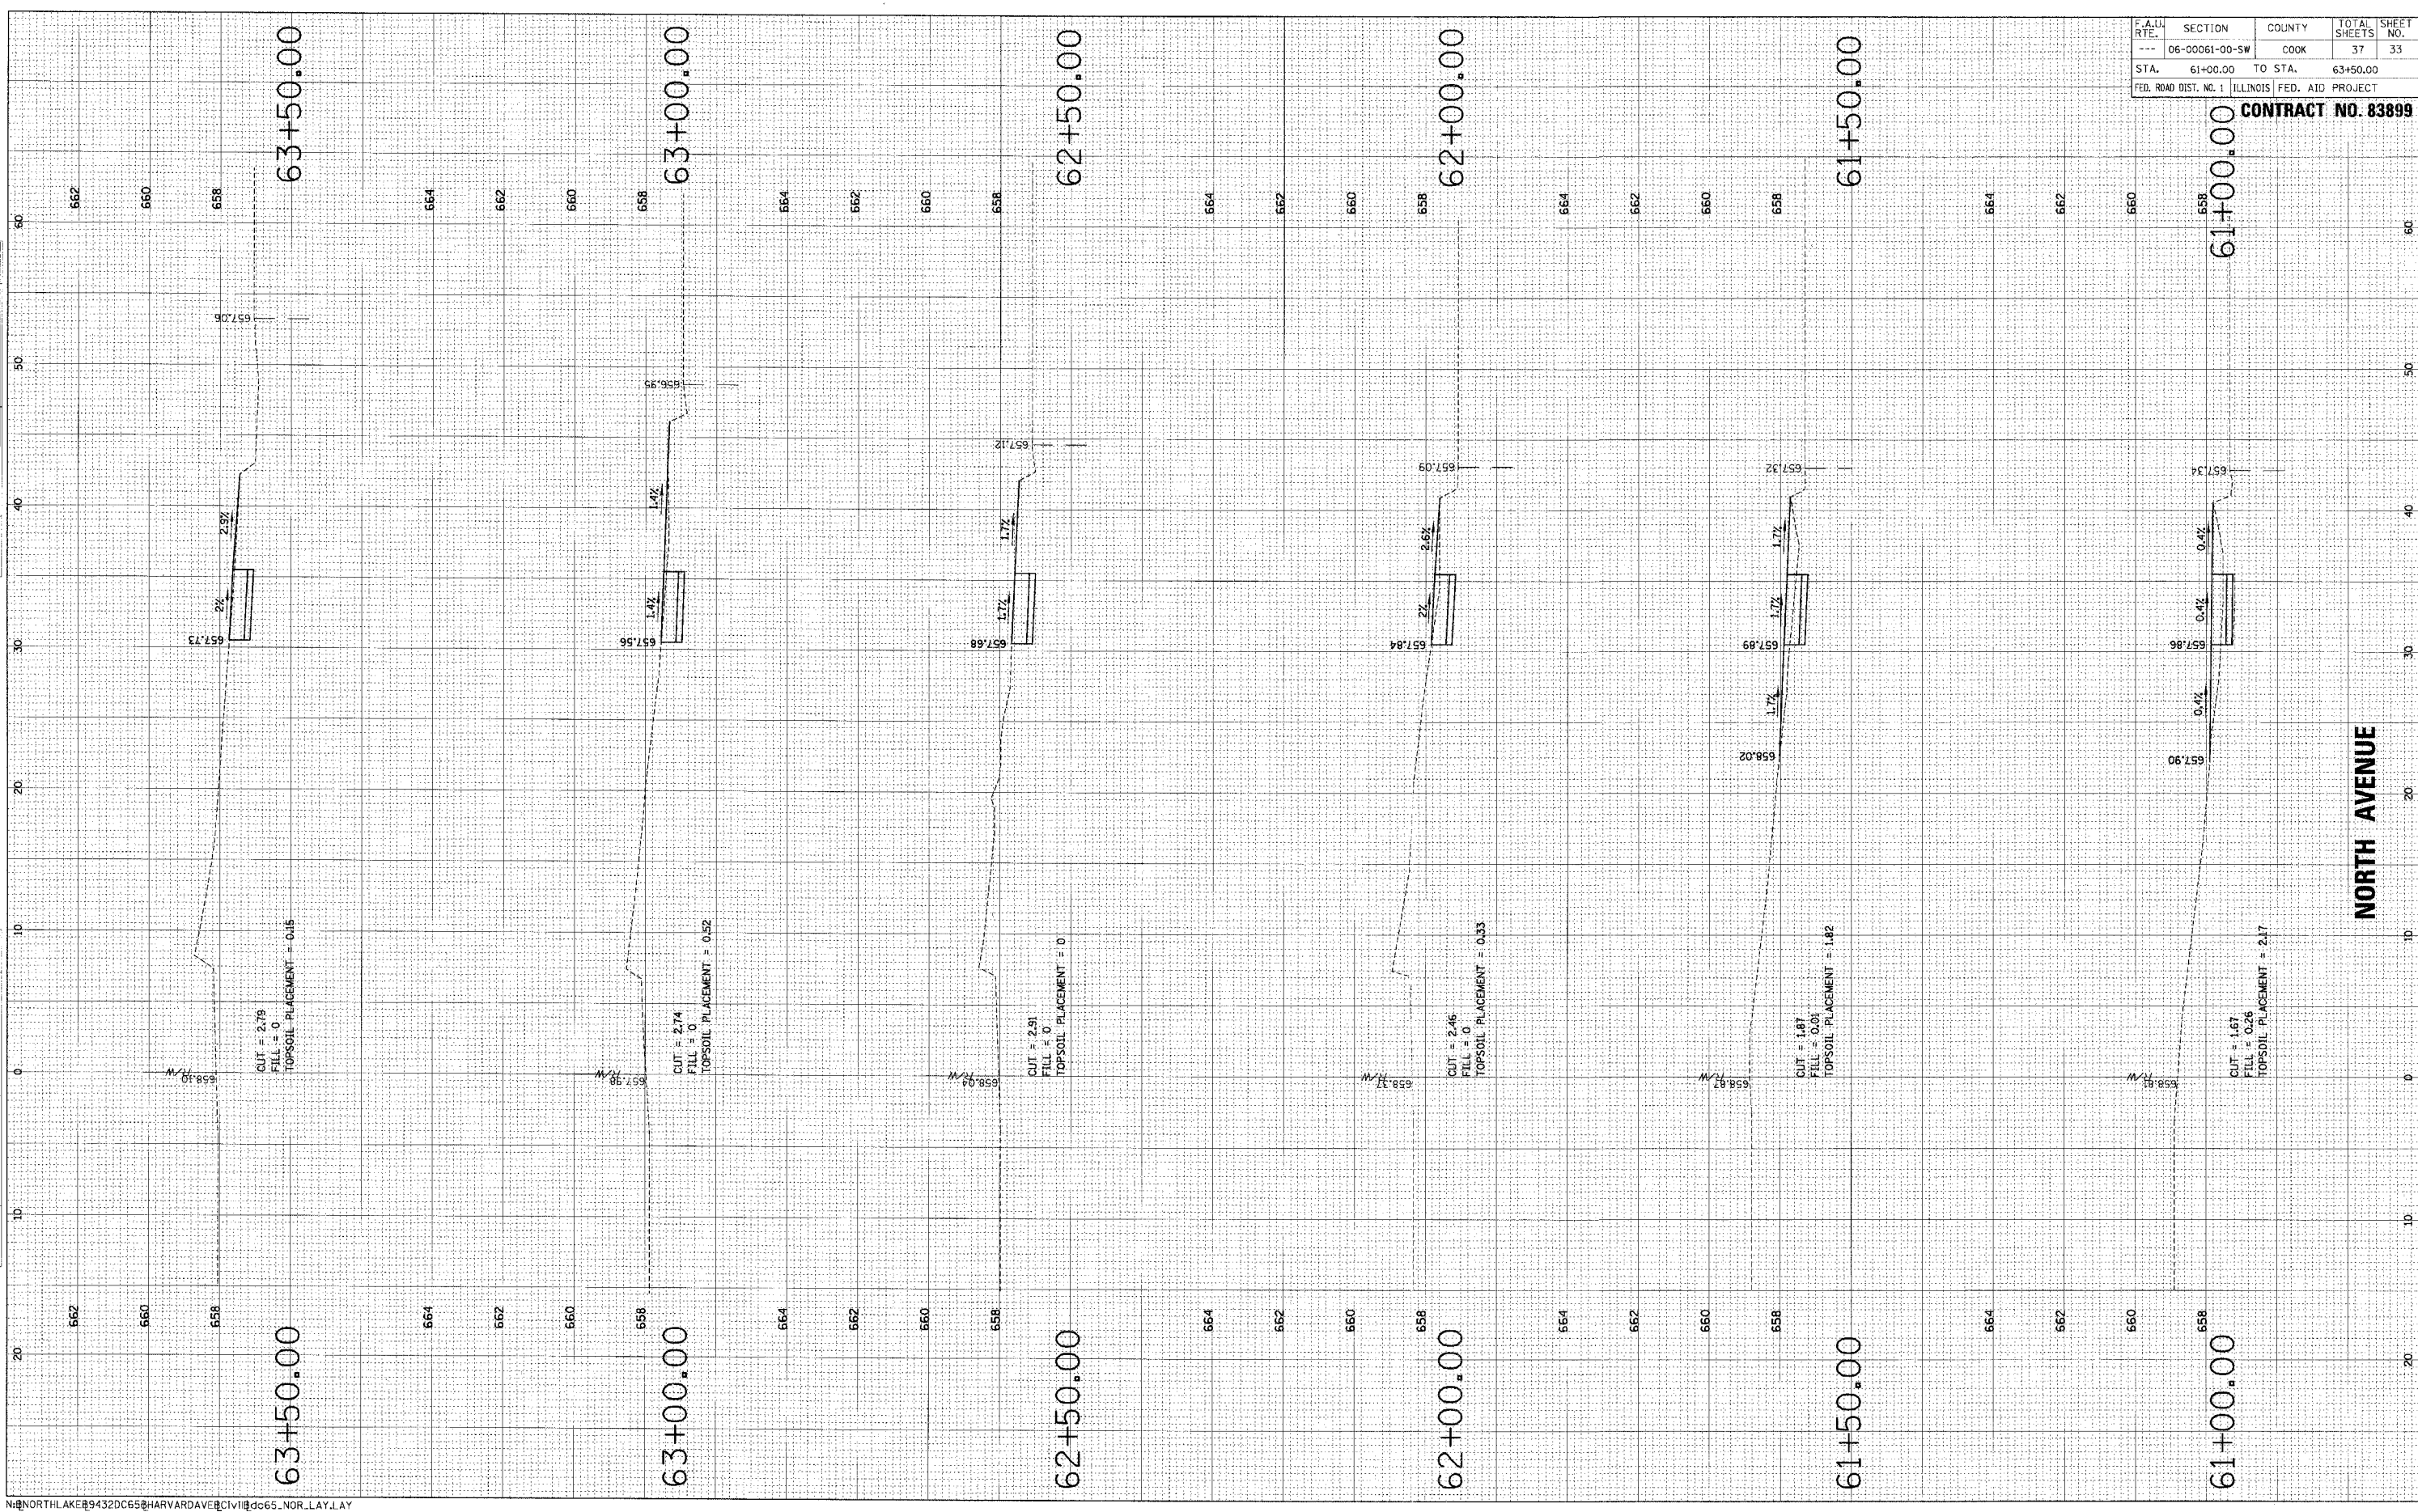

F.A.U. RTE.	SECTION	COUNTY	TOTAL SHEETS	SHEET NO.
---	06-00061-00-SW	COOK	37	33
STA.	61+00.00	TO STA.	63+50.00	
FED. ROAD DIST. NO. 1	ILLINOIS FED. AID PROJECT			

CONTRACT NO. 83899