


FINAL SURVEY NOTE BOOK NO.	SURVEYED PLOTTED RECALCULATED AREAS CHECKED	BY	DATE

ORIGINAL SURVEY NOTE BOOK NO.	SURVEYED PLOTTED RECALCULATED AREAS CHECKED	BY	DATE

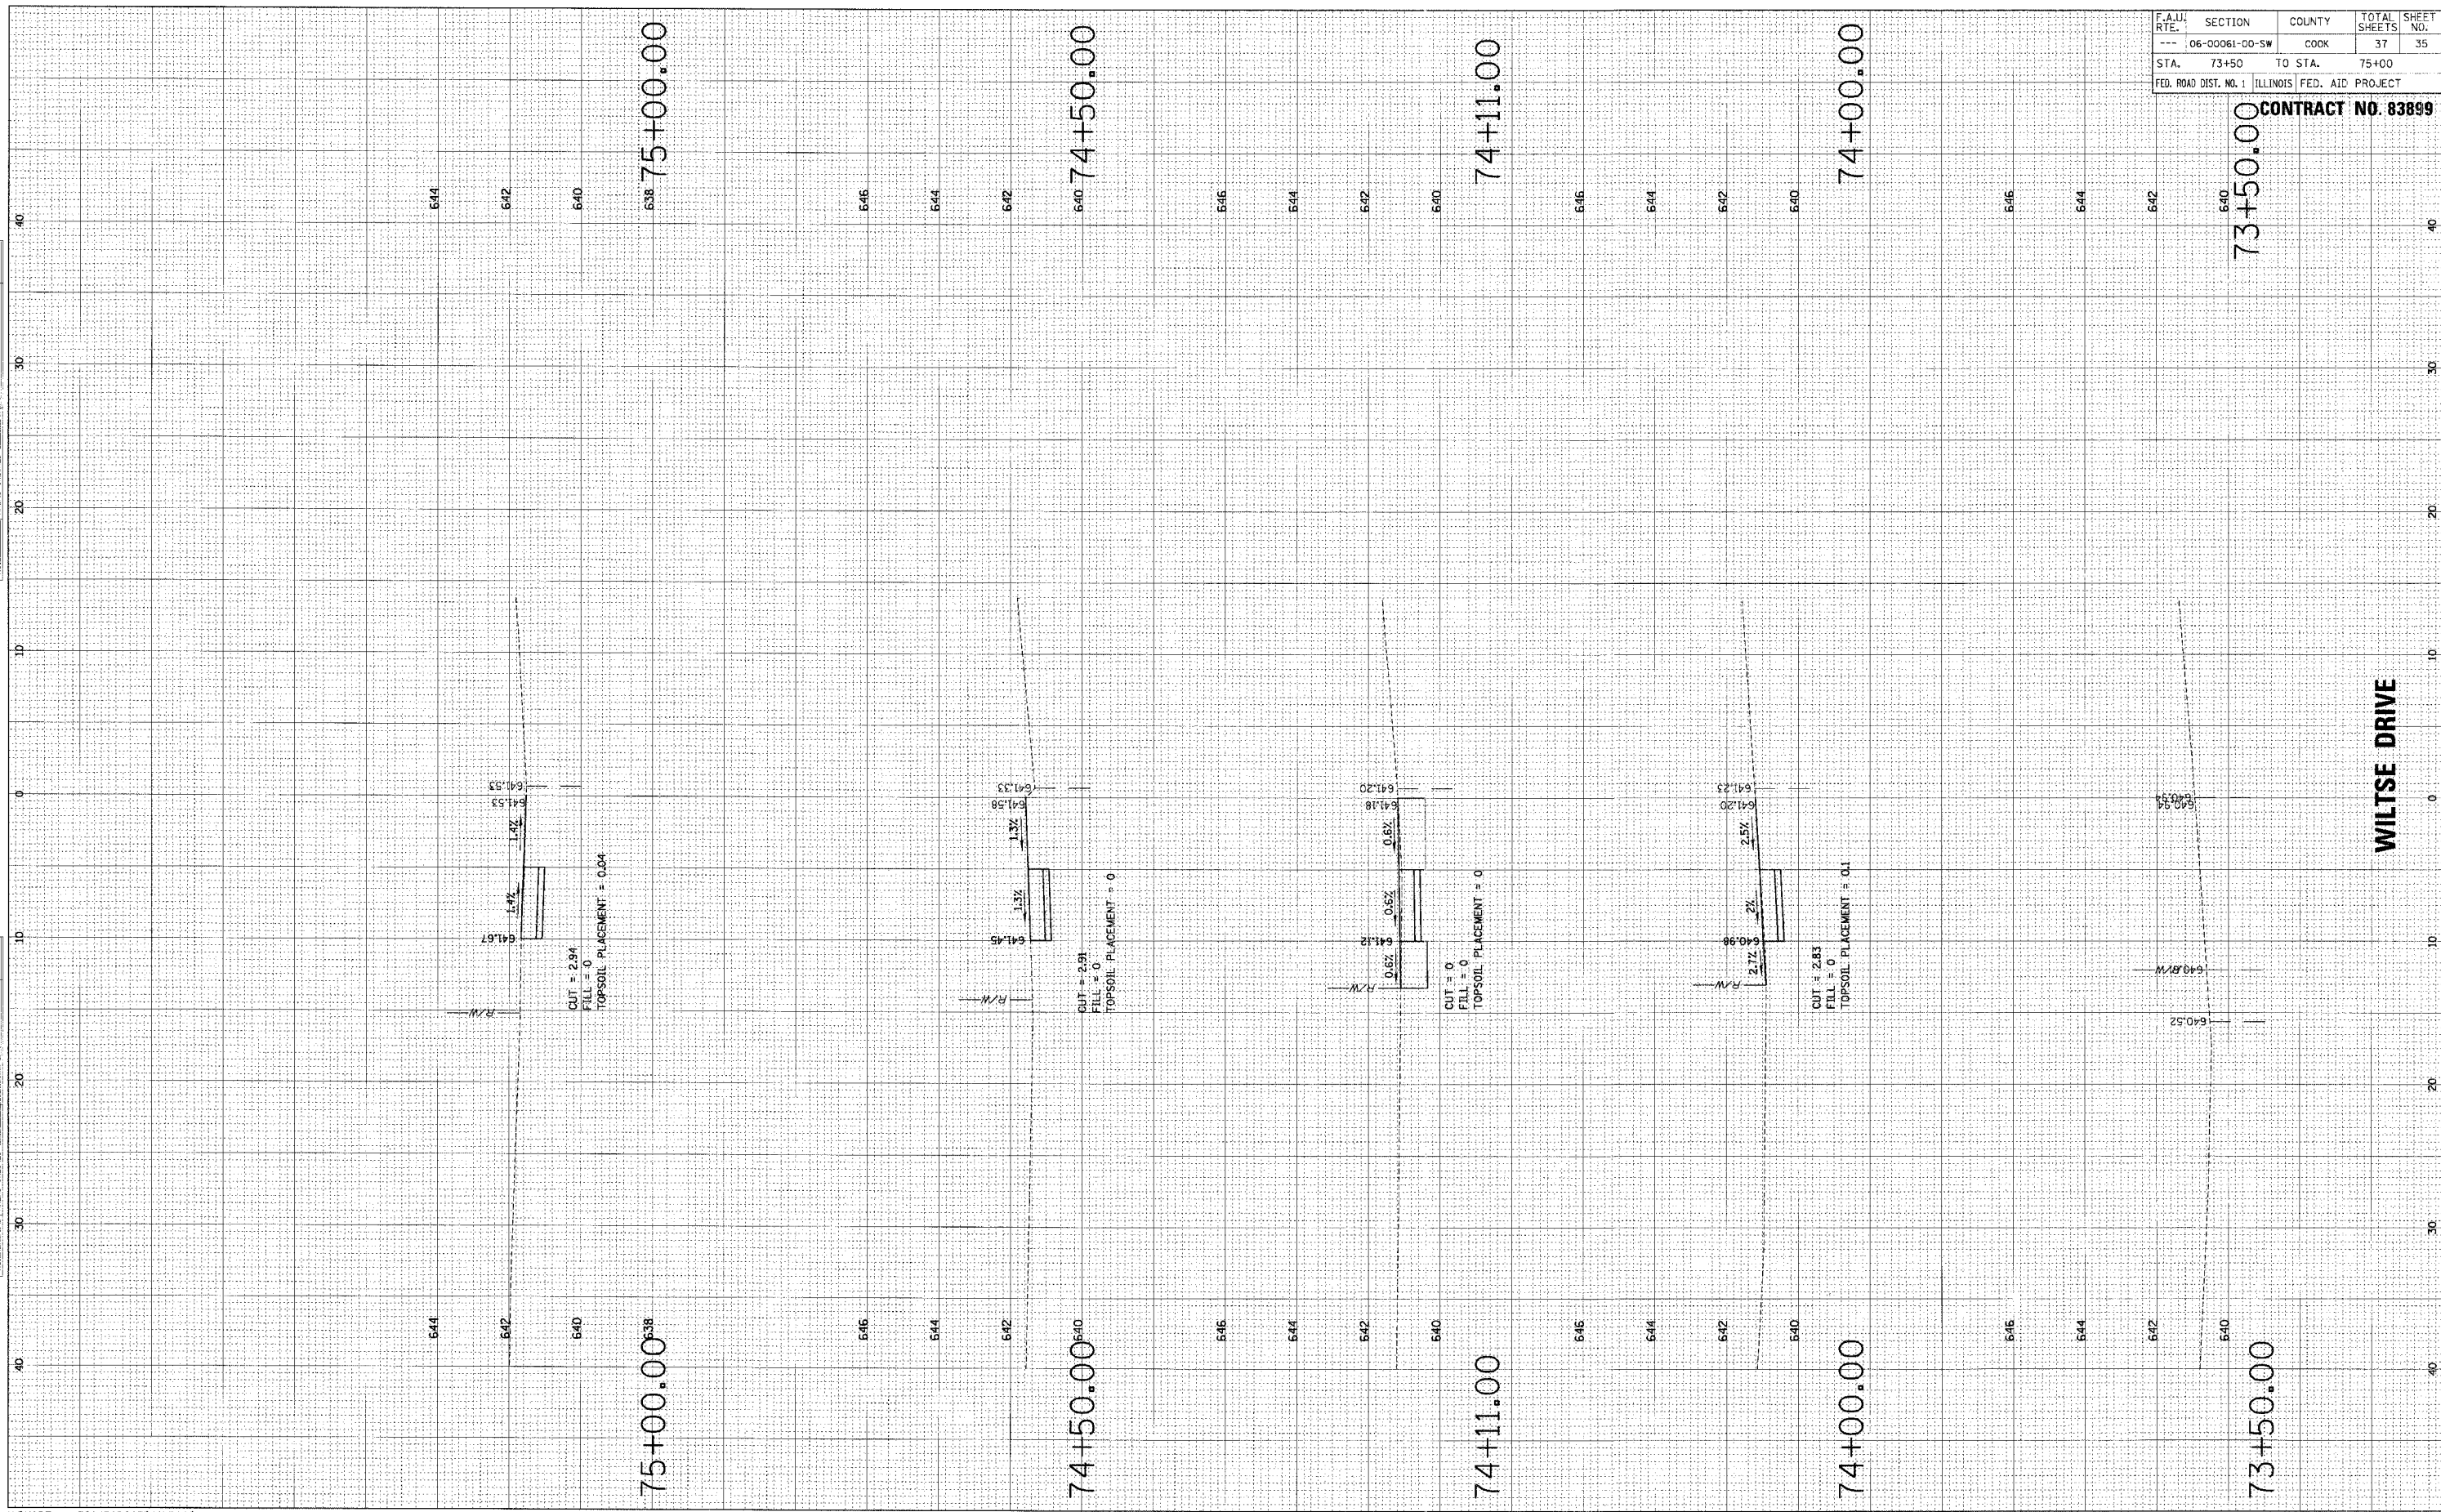

F.A.U. RTE.	SECTION	COUNTY	TOTAL SHEETS	SHEET NO.
---	06-00061-00-SW	COOK	37	35
STA.	73+50	TO STA.	75+00	
FED. ROAD DIST. NO. 1	ILLINOIS FED. AID PROJECT			

73+50.00 CONTRACT NO. 83899

WILTSE DRIVE