


FINAL SURVEYED
 SHEET PLOTTED
 NOTE BOOK NO. _____
 BY _____ DATE _____
 AREAS CHECKED _____

ORIGINAL SURVEY
 SHEET PLOTTED
 NOTE BOOK NO. _____
 BY _____ DATE _____
 AREAS CHECKED _____

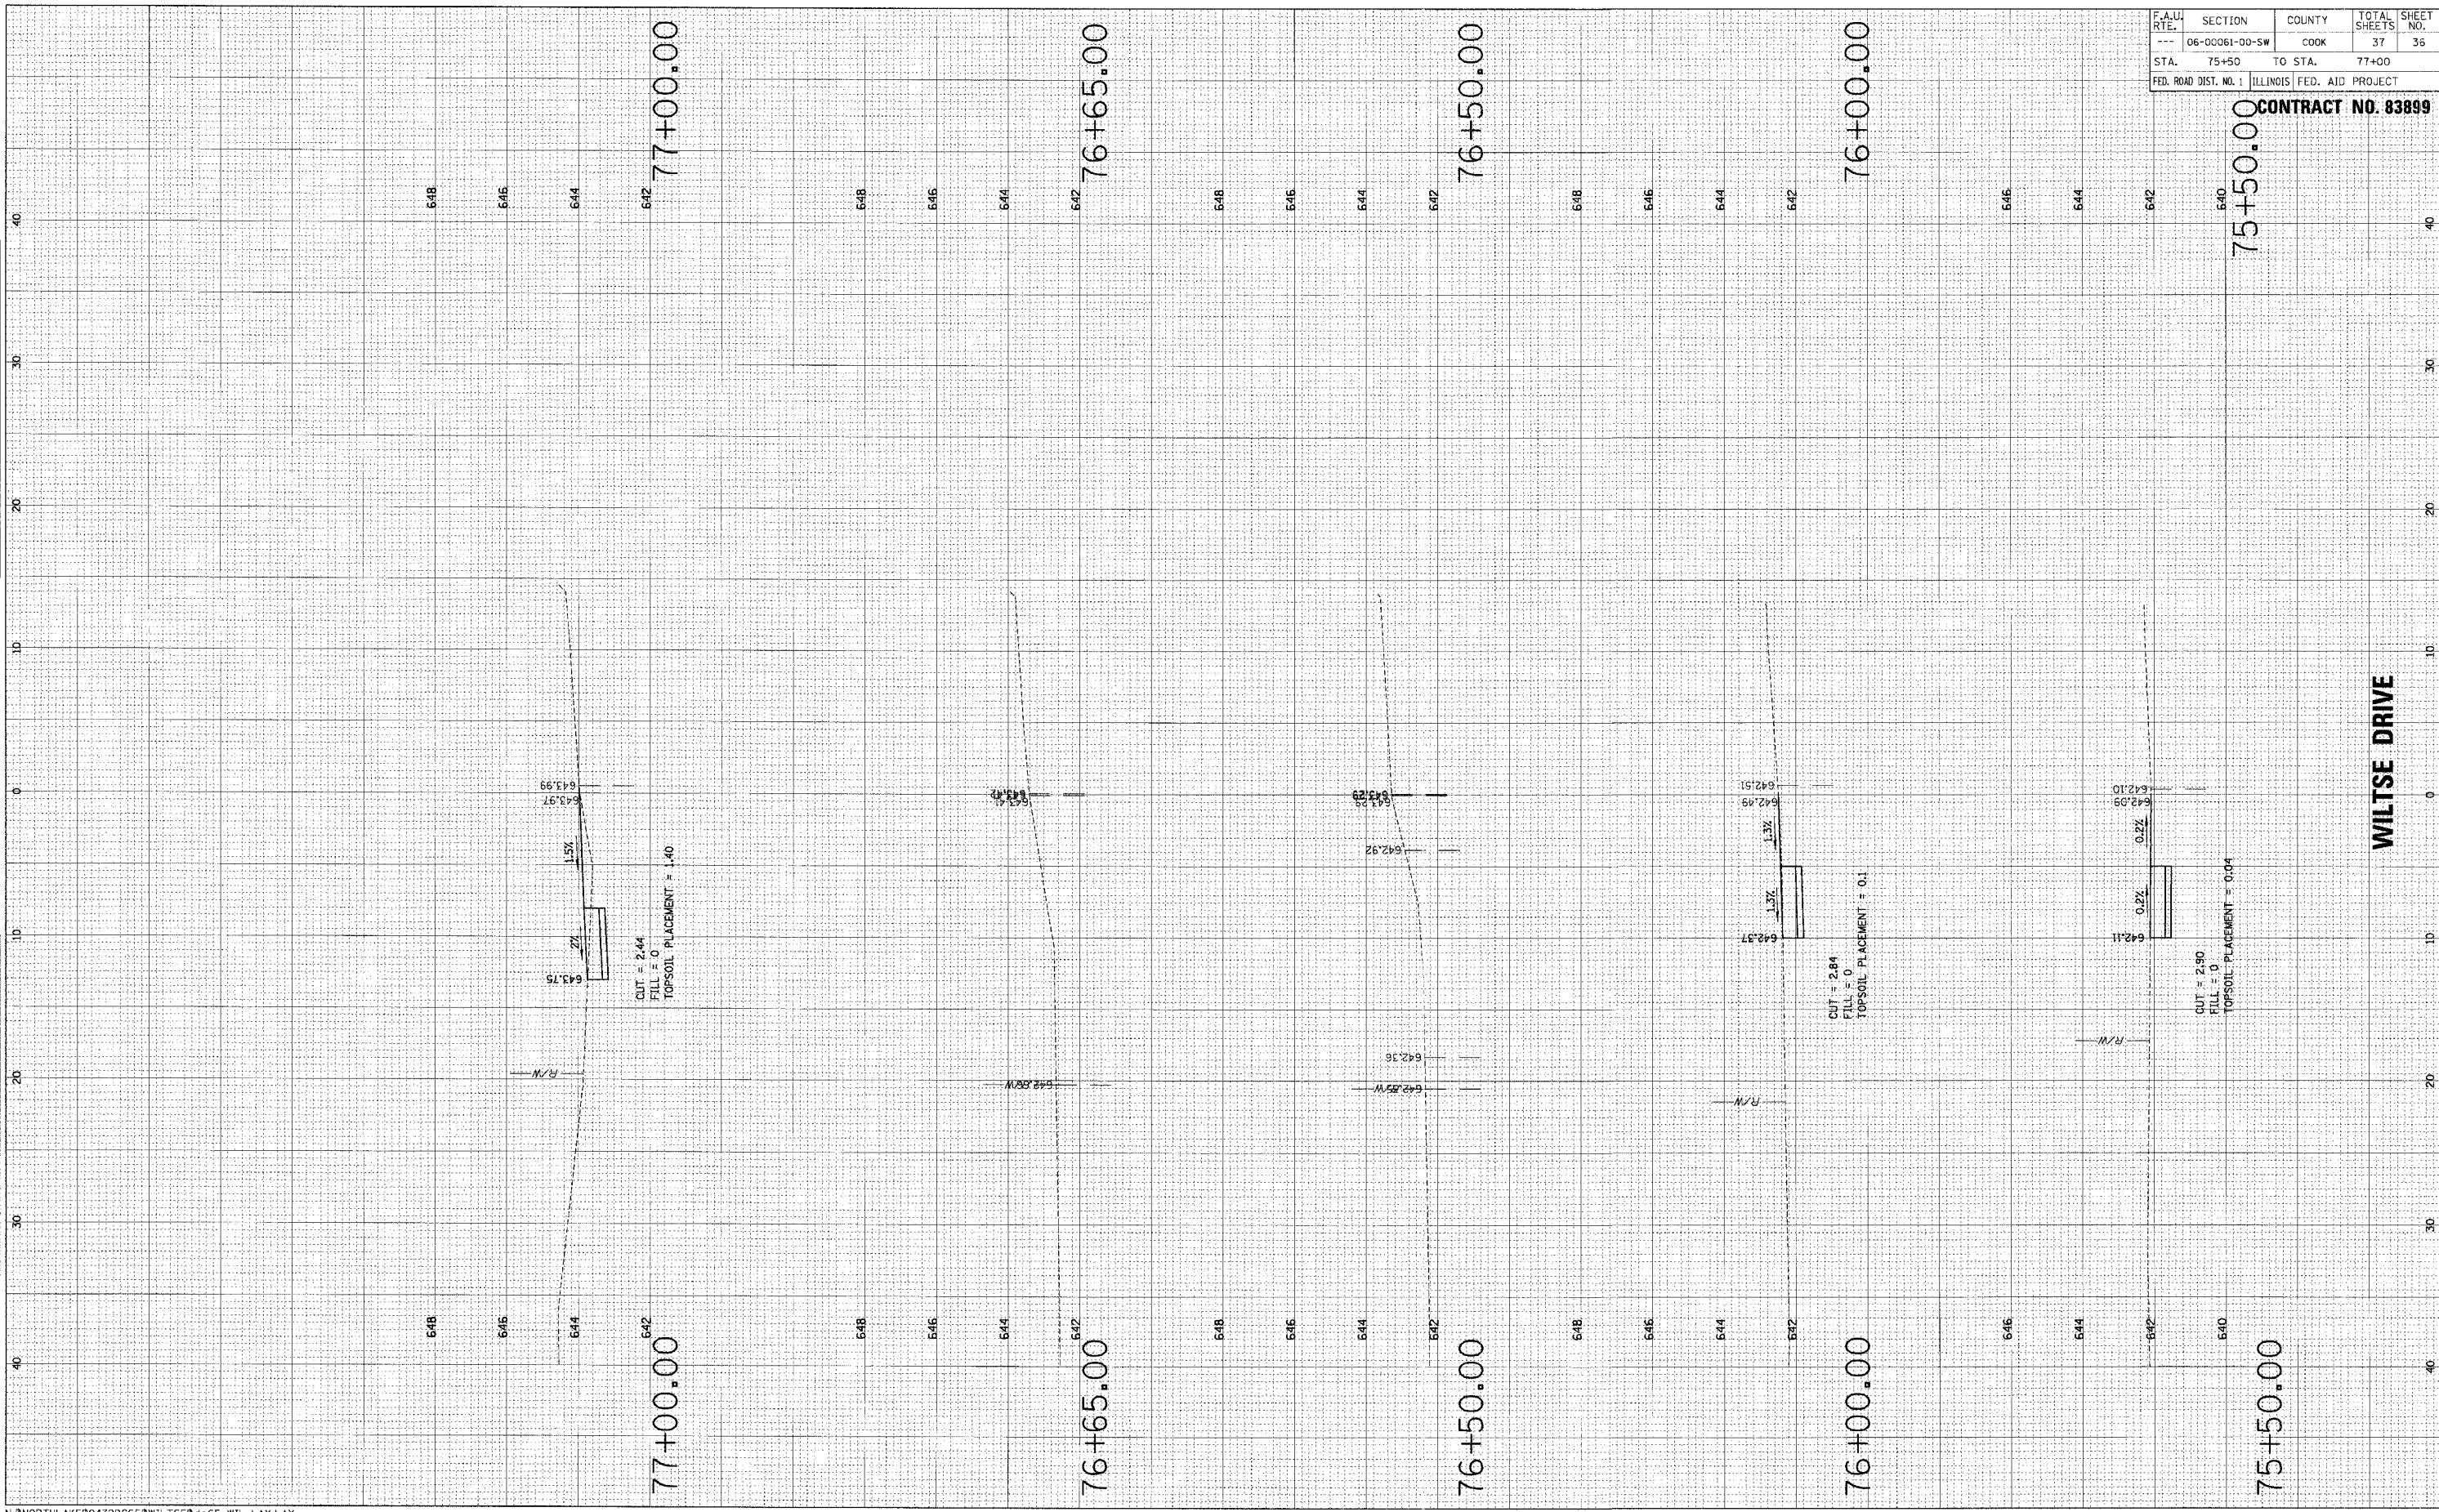

F.A.U. RTE.	SECTION	COUNTY	TOTAL SHEETS	SHEET NO.
---	06-00061-00-SW	COOK	37	36
STA.	75+50	TO STA.	77+00	
FED. ROAD DIST. NO. 1	ILLINOIS FED. AID PROJECT			

75+50.00 CONTRACT NO. 83899

WILTSE DRIVE