
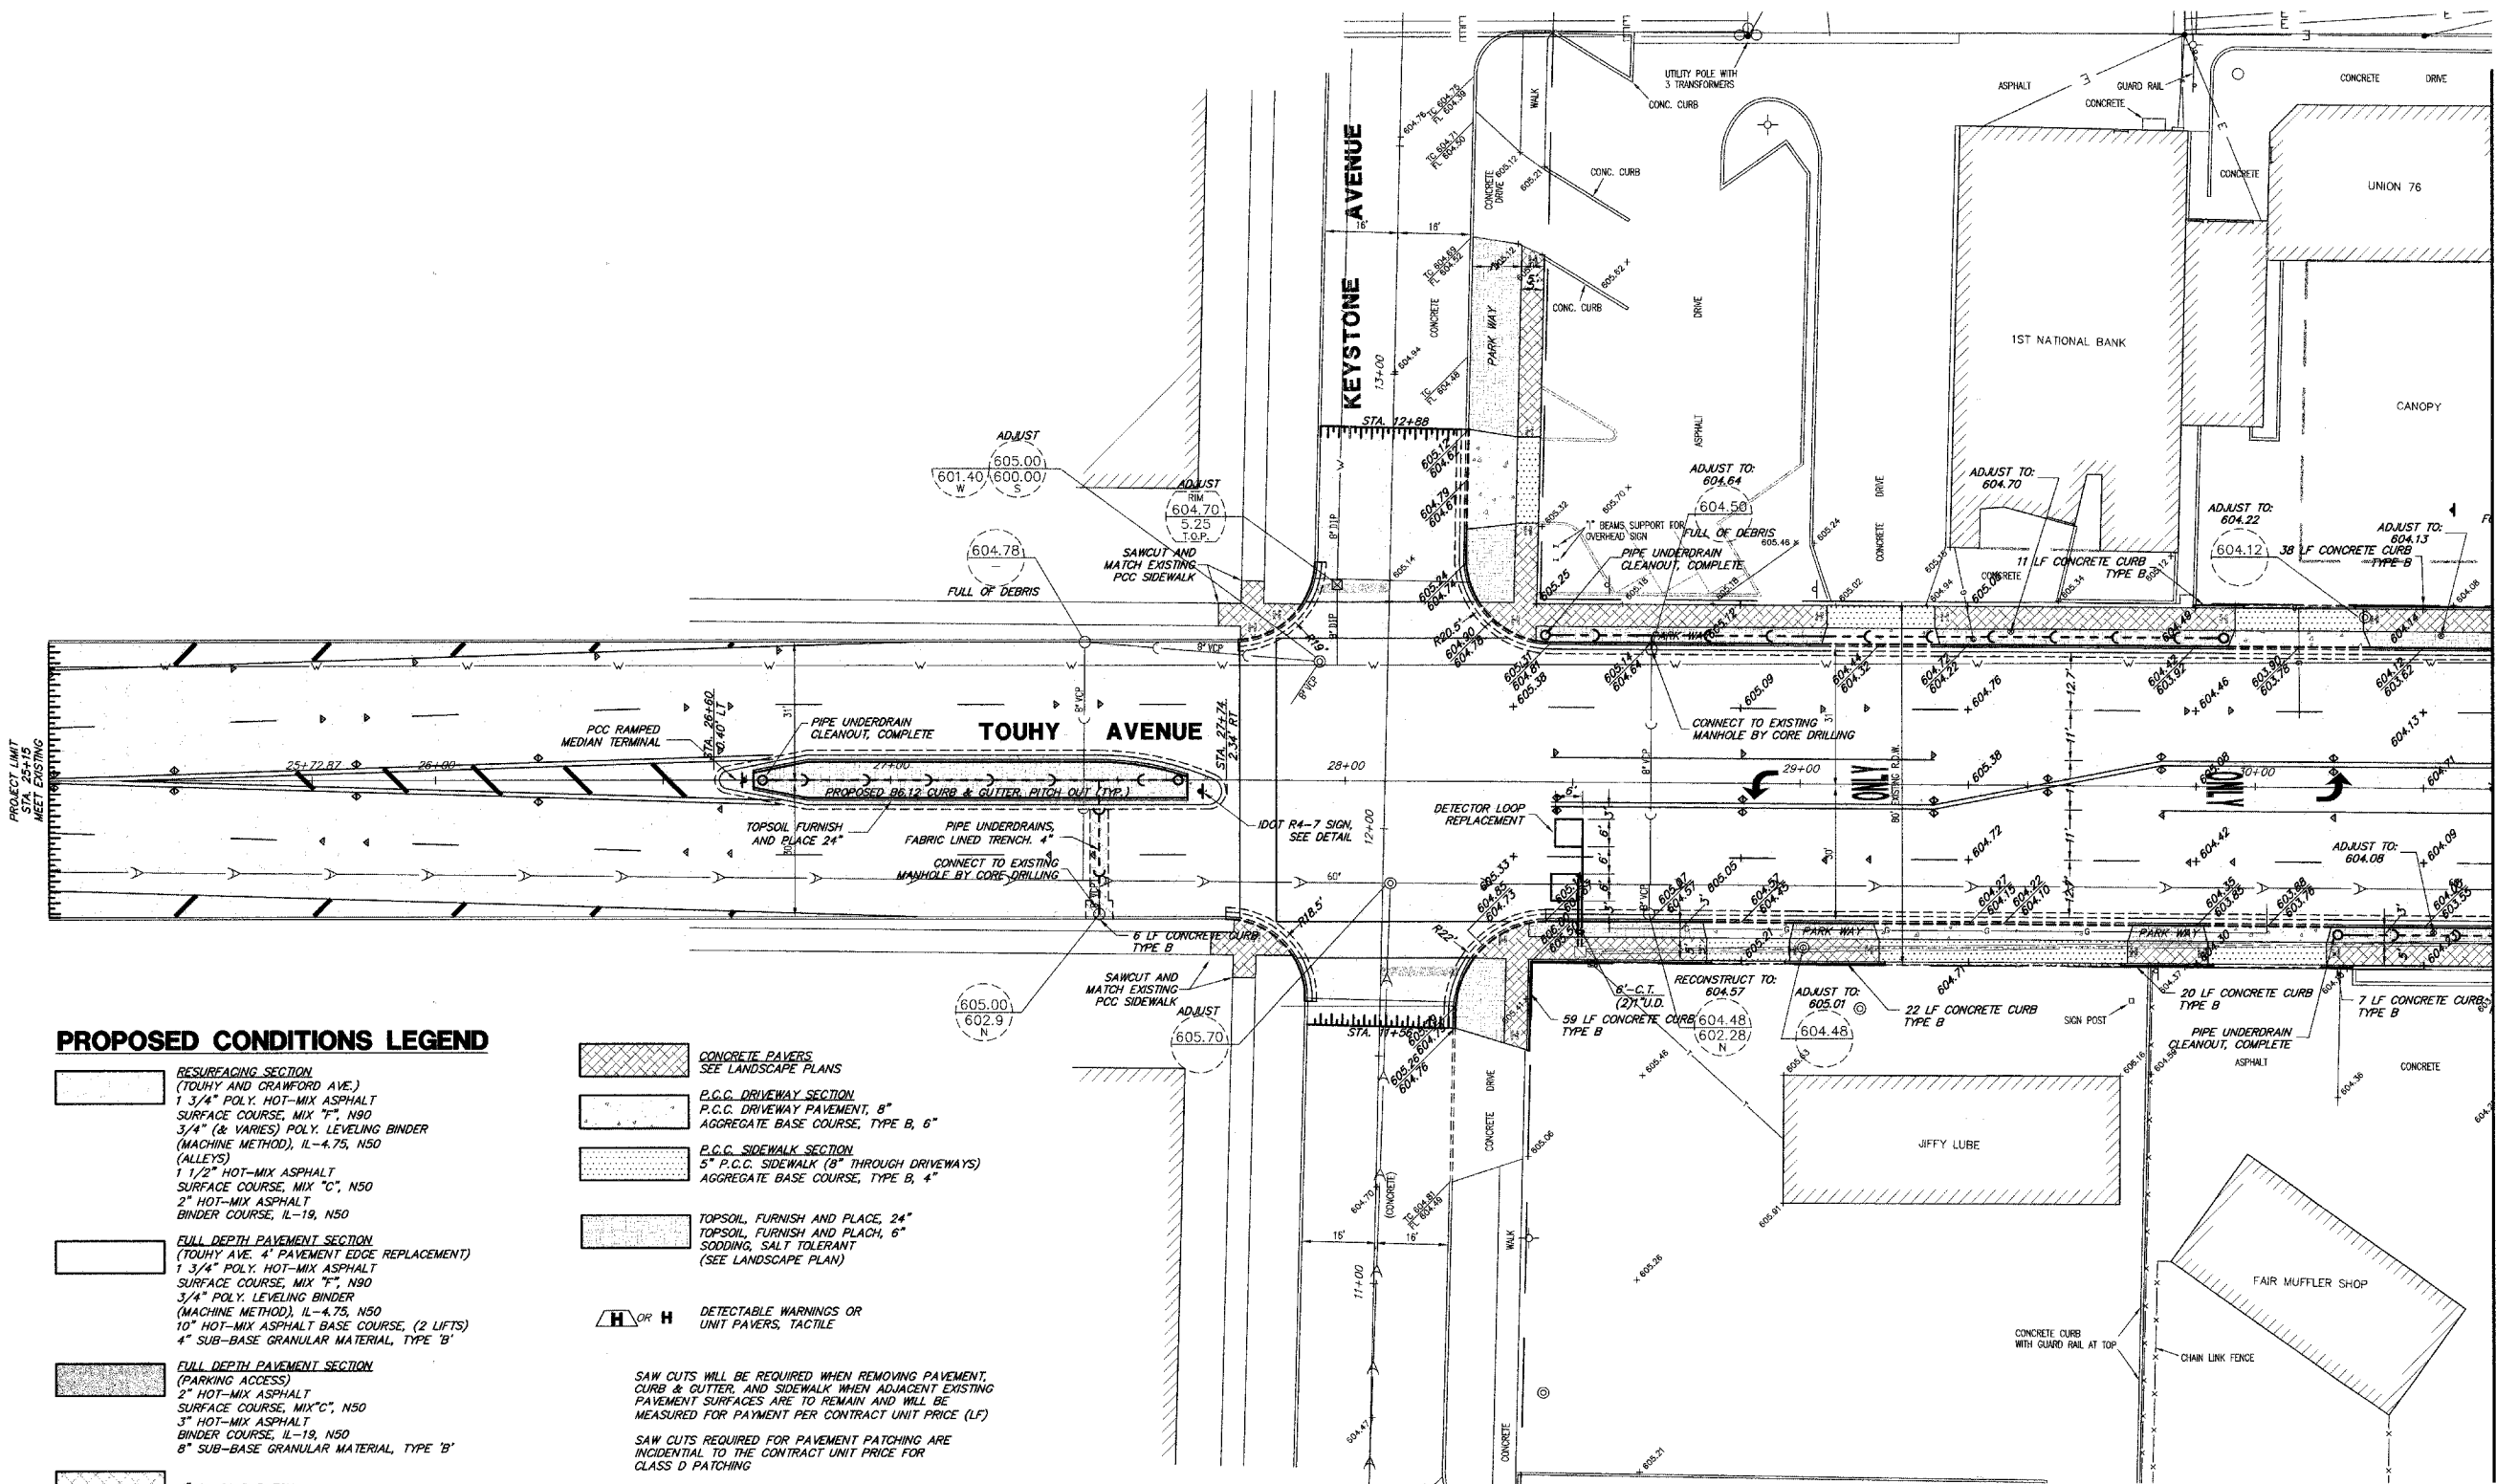


F.A.P. R.T.E.	SECTION	COUNTY	TOTAL SHEETS	SHEET NO.
1340	06-00048-00-RS	COOK	36	9
IMPRV PLAN STA. 20+15 TO 30+50				
ILLINOIS				

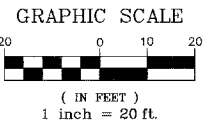

**PROPOSED CONDITIONS LEGEND**

- RESURFACING SECTION**  
(TOUHY AND CRAWFORD AVE.)  
1 3/4" POLY. HOT-MIX ASPHALT  
SURFACE COURSE, MIX "T", N90  
3/4" (& VARIES) POLY. LEVELING BINDER  
(MACHINE METHOD), IL-4.75, N50  
(ALLEYS)  
1 1/2" HOT-MIX ASPHALT  
SURFACE COURSE, MIX "C", N50  
2" HOT-MIX ASPHALT  
BINDER COURSE, IL-19, N50
- FULL DEPTH PAVEMENT SECTION**  
(TOUHY AVE. 4' PAVEMENT EDGE REPLACEMENT)  
1 3/4" POLY. HOT-MIX ASPHALT  
SURFACE COURSE, MIX "T", N90  
3/4" POLY. LEVELING BINDER  
(MACHINE METHOD), IL-4.75, N50  
10" HOT-MIX ASPHALT BASE COURSE, (2 LIFTS)  
4" SUB-BASE GRANULAR MATERIAL, TYPE "B"
- FULL DEPTH PAVEMENT SECTION**  
(PARKING ACCESS)  
2" HOT-MIX ASPHALT  
SURFACE COURSE, MIX "C", N50  
3" HOT-MIX ASPHALT  
BINDER COURSE, IL-19, N50  
8" SUB-BASE GRANULAR MATERIAL, TYPE "B"
- 7" CLASS D PATCH**
- COMBINATION CONC. CURB & GUTTER, B6.12**
- COMBINATION CONC. CURB & GUTTER, B6.12  
DEPRESSED CURB SECTION**
- COMBINATION CONC. CURB & GUTTER, B6.12  
PITCH OUT**

- CONCRETE PAVERS**  
SEE LANDSCAPE PLANS
- P.C.C. DRIVEWAY SECTION**  
P.C.C. DRIVEWAY PAVEMENT, 8"  
AGGREGATE BASE COURSE, TYPE B, 6"
- P.C.C. SIDEWALK SECTION**  
5" P.C.C. SIDEWALK (8" THROUGH DRIVEWAYS)  
AGGREGATE BASE COURSE, TYPE B, 4"
- TOPSOIL, FURNISH AND PLACE, 24"**  
TOPSOIL, FURNISH AND PLACE, 6"  
SOODING, SALT TOLERANT  
(SEE LANDSCAPE PLAN)

**H** OR **H** DETECTABLE WARNINGS OR  
UNIT PAVERS, TACTILE

SAW CUTS WILL BE REQUIRED WHEN REMOVING PAVEMENT,  
CURB & GUTTER, AND SIDEWALK WHEN ADJACENT EXISTING  
PAVEMENT SURFACES ARE TO REMAIN AND WILL BE  
MEASURED FOR PAYMENT PER CONTRACT UNIT PRICE (LF)

SAW CUTS REQUIRED FOR PAVEMENT PATCHING ARE  
INCIDENTAL TO THE CONTRACT UNIT PRICE FOR  
CLASS D PATCHING

MATCH LINE  
STA. 30+50 SEE SHEET 10

PLANS PREPARED BY:  
**GEWALT HAMILTON**  
ASSOCIATES, INC.  
Consulting Engineers & Surveyors  
650 Forest Edge Drive  
Vernon Hills, IL 60061  
(847) 476-9700  
(847) 476-9701 Fax

REVISIONS	
NAME	DATE

ILLINOIS DEPARTMENT OF TRANSPORTATION  
**IMPROVEMENTS PLAN**  
**STA. 20+15 TO STA. 30+50**  
**BUSINESS DISTRICT IMPROVEMENTS**  
**TOUHY AVE. AND CRAWFORD AVE.**  
**SECTION # 06-00048-00-RS**

SCALE: 1" = 20'  
DATE: 11-2-06

DRAWN BY: DSM  
DESIGNED BY: DSM  
CHECKED BY: SDB