




| F.A.U. R.T.E. | SECTION | COUNTY | TOTAL SHEETS | SHEET NO. |
|-----------------|----------------|--------|--------------|-----------|
| 1340 | 06-00048-00-RS | COOK | 36 | 28 |
| LANDSCAPE PLANS | | | | |
| ILLINOIS | | | | |

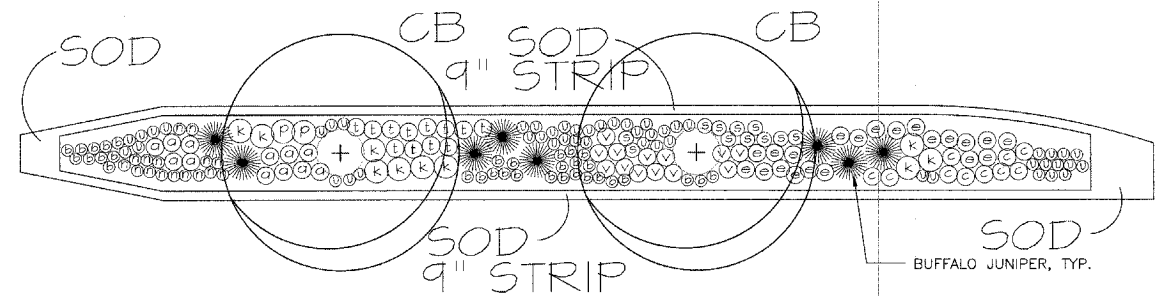

1 MEDIAN A
Scale: 1' = 10'-0"

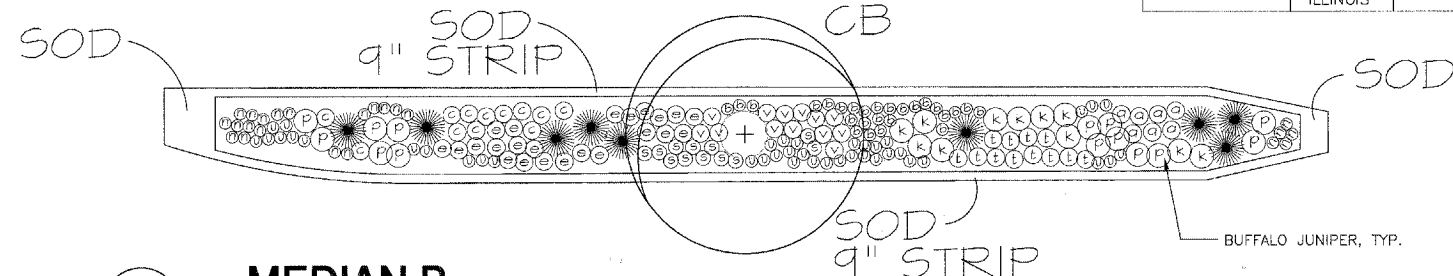

2 MEDIAN B
Scale: 1' = 10'-0"

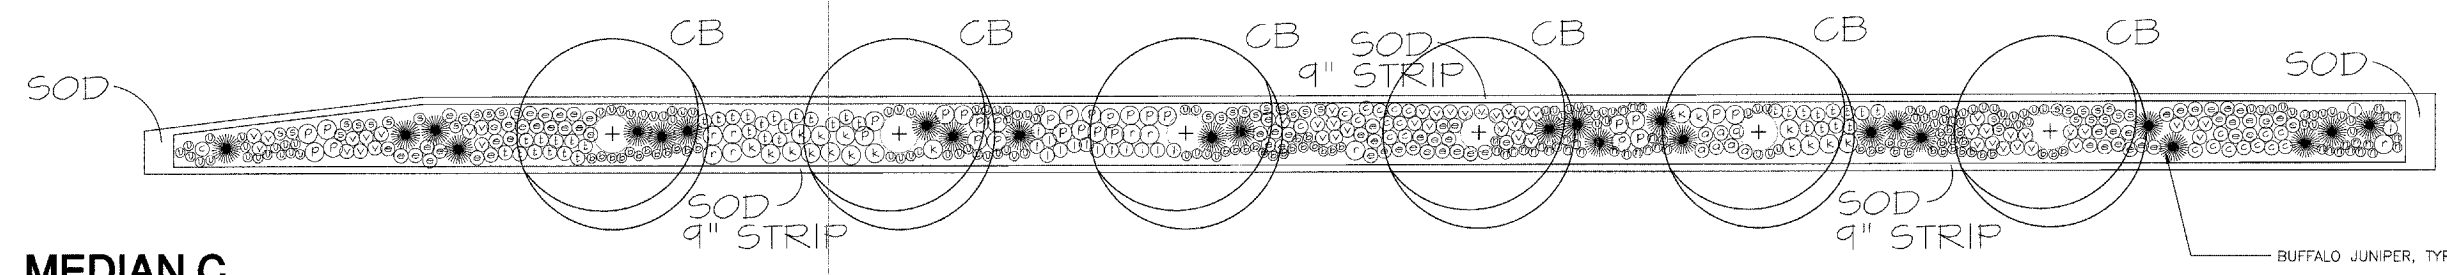


3 MEDIAN C
Scale: 1' = 10'-0"

PLANT LIST

| KEY | BOTANICAL NAME | COMMON NAME | QTY. | SIZE | REMARKS | MATURE HT. |
|---|--|------------------------------|------|----------|--------------|------------|
| Trees (Paid for as individual trees) | | | | | | |
| AM | <i>Acer miyabei</i> 'Morton' | State Street Miyabe Maple | 7 | 4" Cal. | B&B | |
| AH | <i>Aesculus hippocastanum</i> 'Baumannii' | Baumann Common Horsechestnut | 1 | 4" cal. | B&B | |
| CO | <i>Celtis occidentalis</i> 'Windy City' | Windy City Common Hackberry | 6 | 4" cal. | B&B | |
| GT | <i>Gleditsia triacanthos</i> var. <i>inermis</i> 'Skyline' | Skyline Honeylocust | 26 | 4" cal. | B&B | |
| CB | <i>Carpinus betulus</i> 'Fastigiata' | Pyramidal European Hornbeam | 9 | 3" cal. | B&B, matched | ** |
| UJ | <i>Ulmus japonica</i> x <i>wilsoniana</i> 'Morton' | Accolade Elm | 2 | 4" cal. | B&B | |
| Shrubs (Paid for as individual shrubs) | | | | | | |
| J | <i>Juniperus sabina</i> 'Buffalo' | Buffalo Juniper | 42 | 24" Spd. | 36" O.C. | 24" |
| RA | <i>Rhus aromatica</i> 'Gro-Low' | Gro-Low Sumac | 64 | 24" sprd | 36" O.C. | 24" |
| SB | <i>Spirea bumalda</i> 'Anthony Waterer' | Anthony Waterer Spirea | 52 | 30" hgt | 36" O.C. | |
| JC | <i>Juniperus chinensis</i> 'Pfitzeriana' | Pfitzer Creeping Juniper | 44 | 24" sprd | 36" O.C. | |
| Perennials (Paid for as PERENNIAL PLANTS, GALLON POT) | | | | | | |
| a | <i>Achillea</i> x 'Coronation Gold' | Coronation Gold Yarrow | 26 | 1 Gal. | 18" O.C. | 24" |
| b | <i>Astilbe chinensis</i> 'Pumila' | Dwarf Chinensis False Spirea | 109 | 1 Gal. | 12" O.C. | 8-12" |
| c | <i>Coreopsis verticillata</i> 'Moonbeam' | Moonbeam Coreopsis | 45 | 1 Gal. | 18" O.C. | 18-24" |
| P | <i>Echinacea purpurea</i> 'Alba' | White Coneflower | 45 | 1 Gal. | 24" O.C. | 18-24" |
| e | <i>Eragrostis spectabilis</i> | Purple Love Grass | 114 | 1 Gal. | 18" O.C. | 24" |
| k | <i>Koeleria cristata</i> | June Grass | 39 | 1 Gal. | 24" O.C. | 18" |
| t | <i>Liatris spicata</i> | Gayfeather | 62 | 1 Gal. | 18" O.C. | 18-24" |
| l | <i>Liriope spicata</i> | Creeping Lilyturf | 15 | 1 Gal. | 18" O.C. | 12" |
| r | <i>Rosa</i> 'Flower Carpet Appleblossom' | Floral Carpet Coral Rose | 8 | 1 Gal. | 24" O.C. | |
| v | <i>Salvia</i> x <i>superba</i> 'East Friesland' | Perennial Salvia | 78 | 1 Gal. | 18" O.C. | 18" |
| u | <i>Sedum</i> x <i>Ruby Glow</i> | Stonecrop | 200 | 1 Gal. | 12" O.C. | 12" |
| s | <i>Stachys byzantina</i> 'Silver Carpet' | Lamb's Ear | 59 | 1 Gal. | 15" O.C. | 6-8" |
| Ground Cover (See pay item No. E20090P3) | | | | | | |
| n | <i>Evonymus fortunei</i> var. 'Coloratus' | Purple Leaf Wintercreeper | 81 | 3" Pot | 12" O.C. | 12" |
| Bulbs (Paid for as PERENNIAL PLANTS, DAFFODIL BULBS) | | | | | | |
| NJ | <i>Narcissus</i> 'Jack Snipe' * | Jack Snipe Daffodil | 130 | Top Size | 8" O.C. | 8-10" |

* Plant all Narcissus 8" O.C. between perennials in 13 groups (10 bulbs in each group) at locations indicated in the field by the Engineer
 ** Trim lower branches to a minimum height of 4' above pavement level

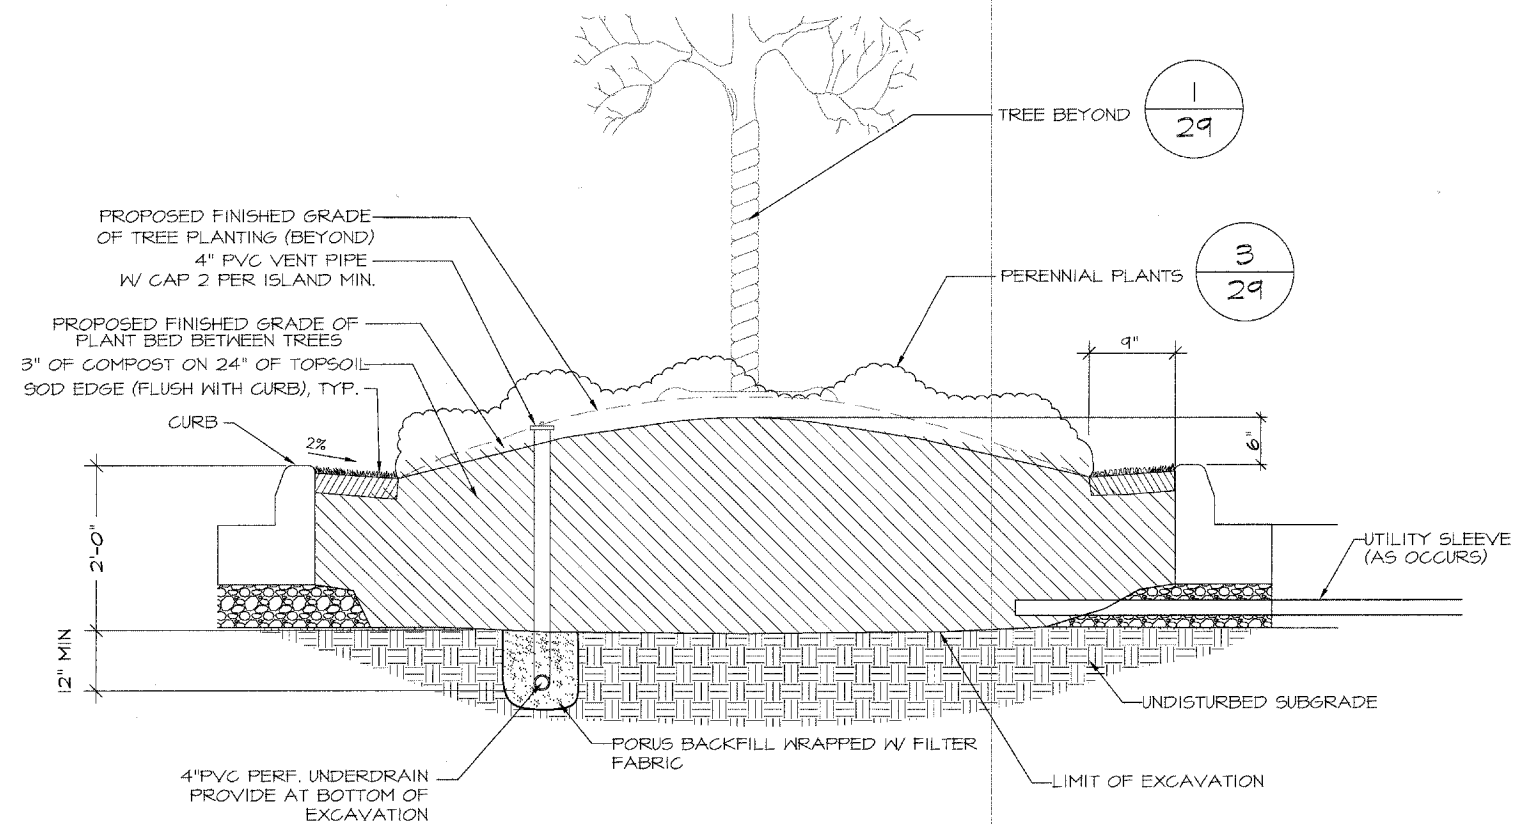

5 SECTION THROUGH MEDIAN (WITH PERENNIALS), TYP.
No Scale

Land Design Collaborative
incorporated

5142 Main Street
Skokie, Illinois 60077
(847) 329-9777
Fax (847) 329-9779

PLANS PREPARED BY:
GEWALT HAMILTON ASSOCIATES, INC.
Consulting Engineers & Surveyors
850 Forest Edge Drive
Vernon Hills, IL 60061
(847) 478-9700
(847) 478-9700 Fax

| REVISIONS | |
|-----------|------|
| NAME | DATE |
| | |
| | |
| | |

ILLINOIS DEPARTMENT OF TRANSPORTATION
LANDSCAPE PLANS
BUSINESS DISTRICT IMPROVEMENTS
TOUHY AVE. AND CRAWFORD AVE.
SECTION # 06 - 00048 - 00 -RS
SCALE: N.T.S.
DATE: 11-2-06
DRAWN BY: TEB
DESIGNED BY: SJP
CHECKED BY: JCG