


F.A.U. NO.	SECTION	COUNTY	TOTAL SHEETS	SHEET NO.
1340	06-00048-00-RS	COOK	36	34
IRRIGATION PLAN				
ILLINOIS				

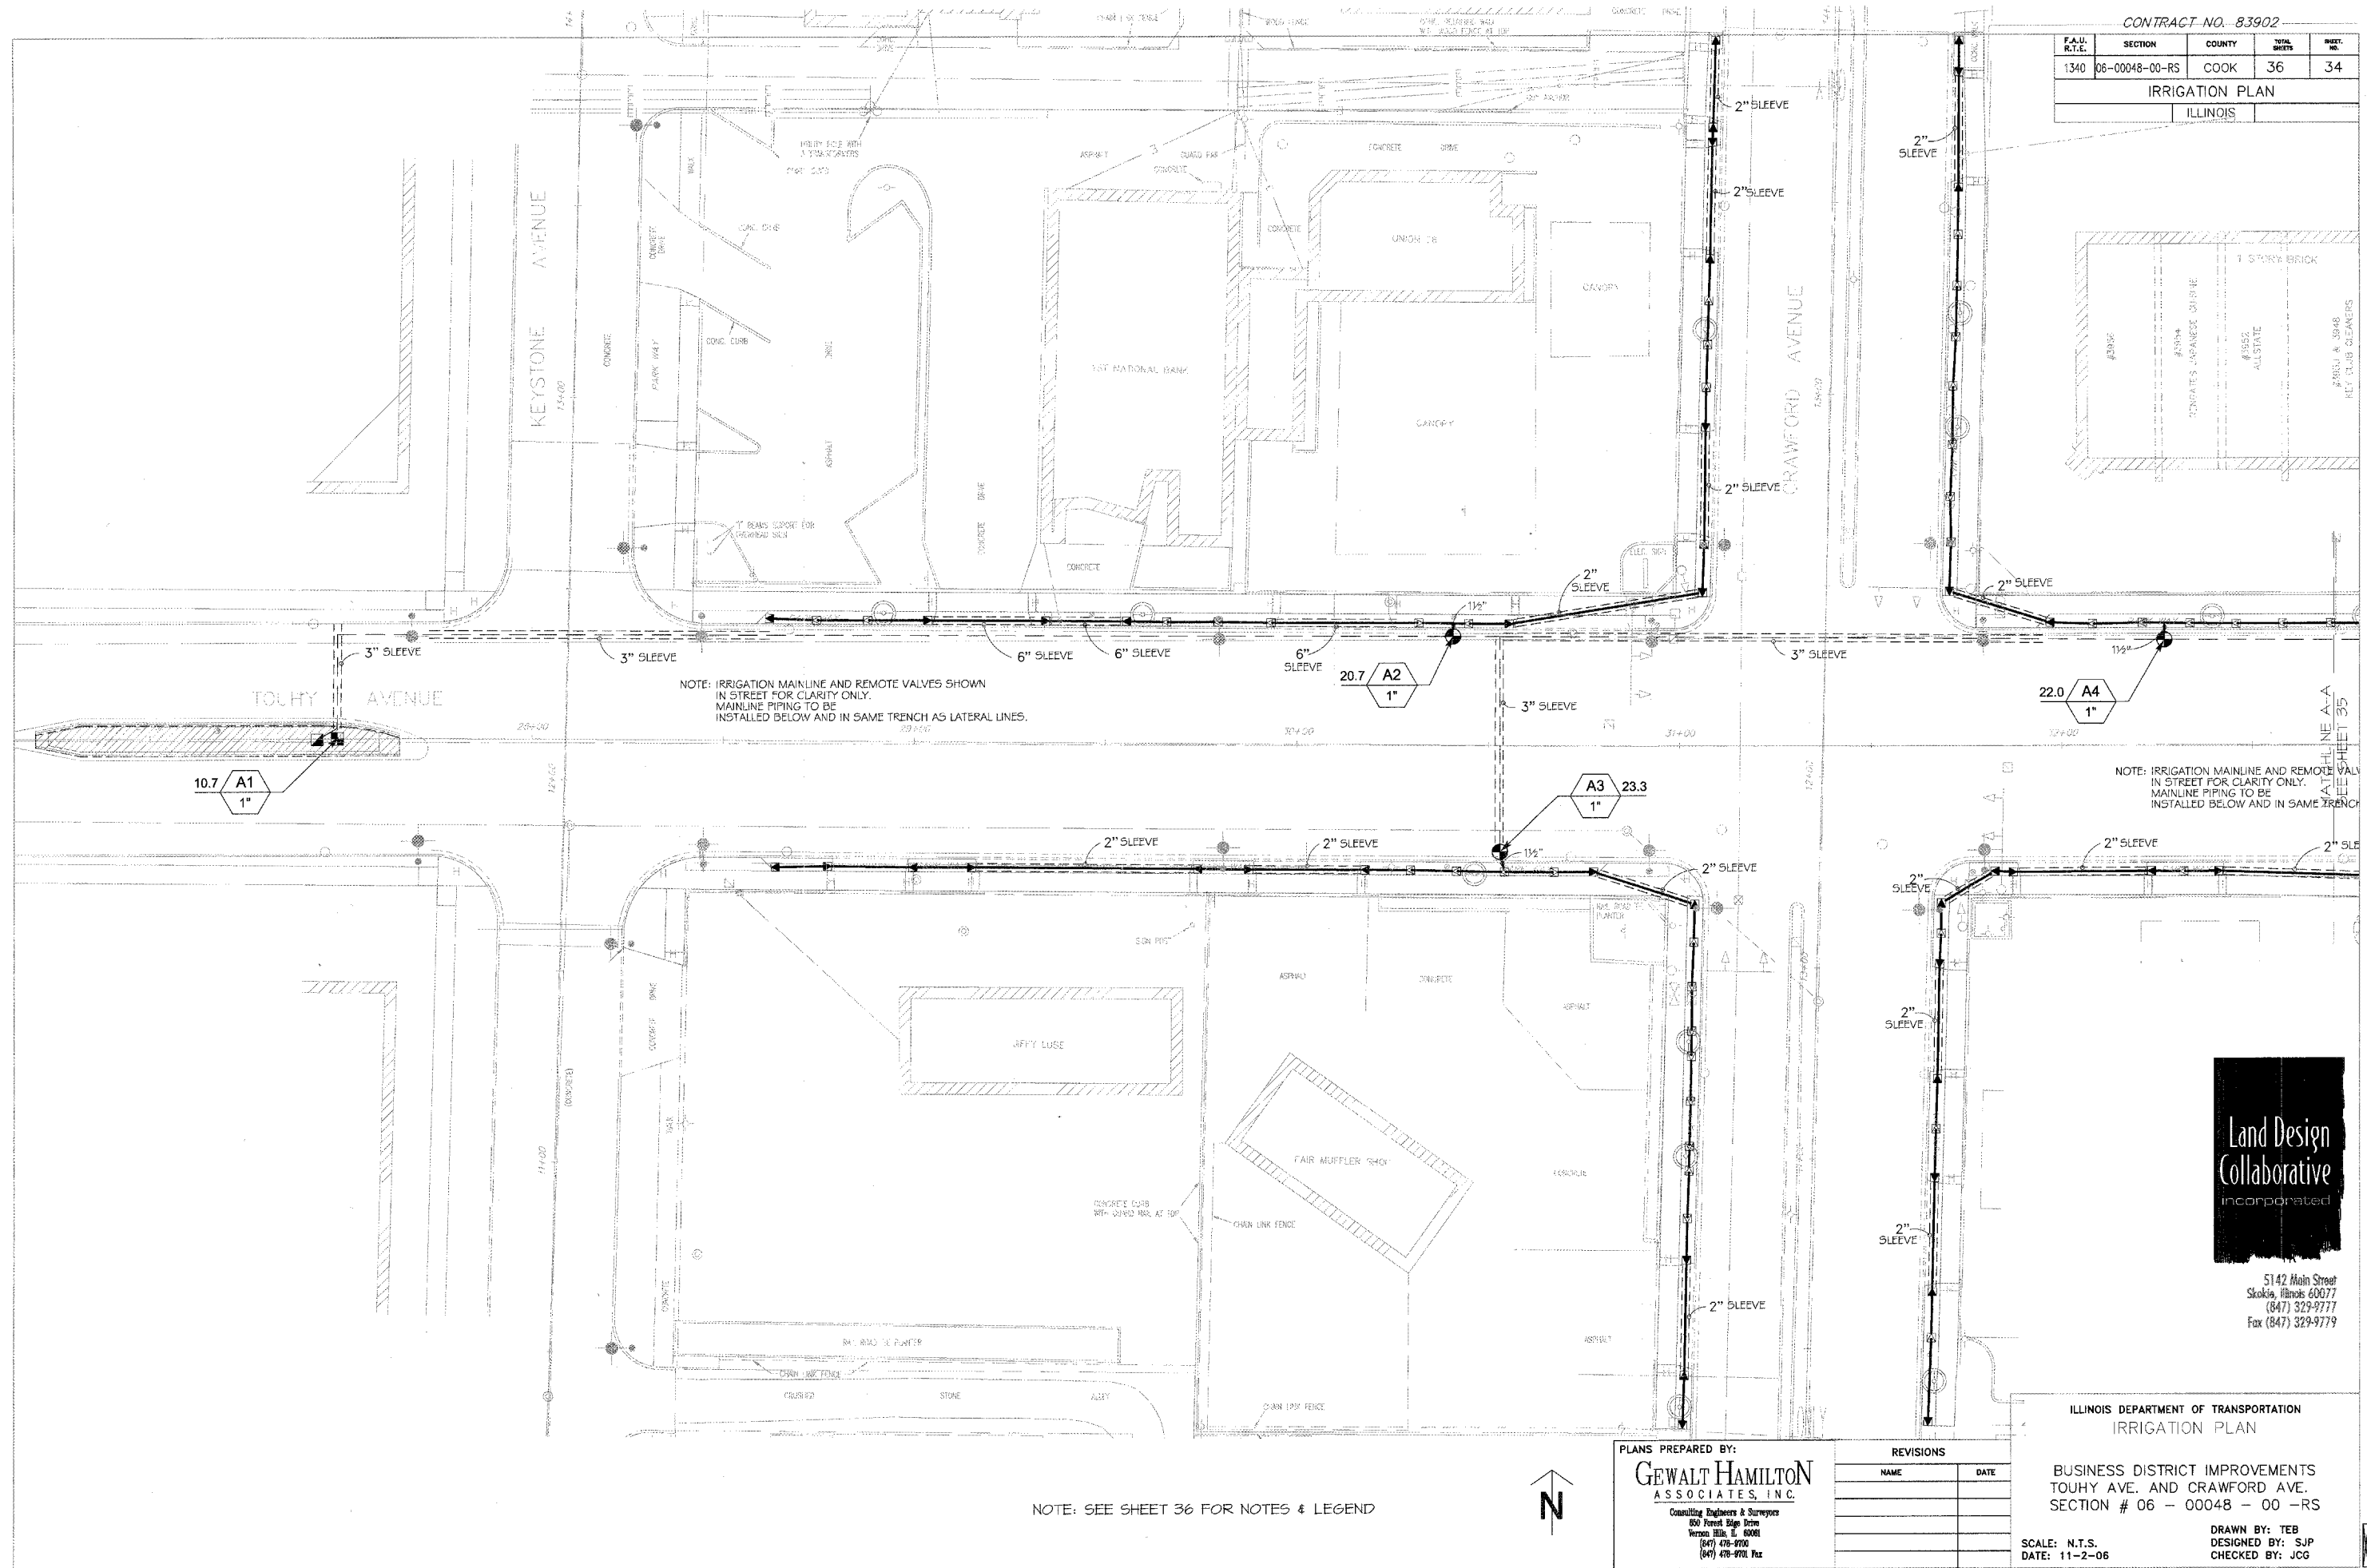

NOTE: IRRIGATION MAINLINE AND REMOTE VALVES SHOWN IN STREET FOR CLARITY ONLY. MAINLINE PIPING TO BE INSTALLED BELOW AND IN SAME TRENCH AS LATERAL LINES.

NOTE: IRRIGATION MAINLINE AND REMOTE VALVES SHOWN IN STREET FOR CLARITY ONLY. MAINLINE PIPING TO BE INSTALLED BELOW AND IN SAME TRENCH AS LATERAL LINES.

NOTE: SEE SHEET 36 FOR NOTES & LEGEND

PLANS PREPARED BY:  
**GEWALT HAMILTON**  
 ASSOCIATES, INC.  
 Consulting Engineers & Surveyors  
 600 Forest Edge Drive  
 Vernon Hills, IL 60061  
 (847) 476-9700  
 (847) 476-9701 Fax

REVISIONS	
NAME	DATE

ILLINOIS DEPARTMENT OF TRANSPORTATION  
 IRRIGATION PLAN

BUSINESS DISTRICT IMPROVEMENTS  
 TOUHY AVE. AND CRAWFORD AVE.  
 SECTION # 06 - 00048 - 00 - RS

SCALE: N.T.S.  
 DATE: 11-2-06

DRAWN BY: TEB  
 DESIGNED BY: SJP  
 CHECKED BY: JCG



5142 Main Street  
 Skokie, Illinois 60077  
 (847) 329-9777  
 Fax (847) 329-9779