
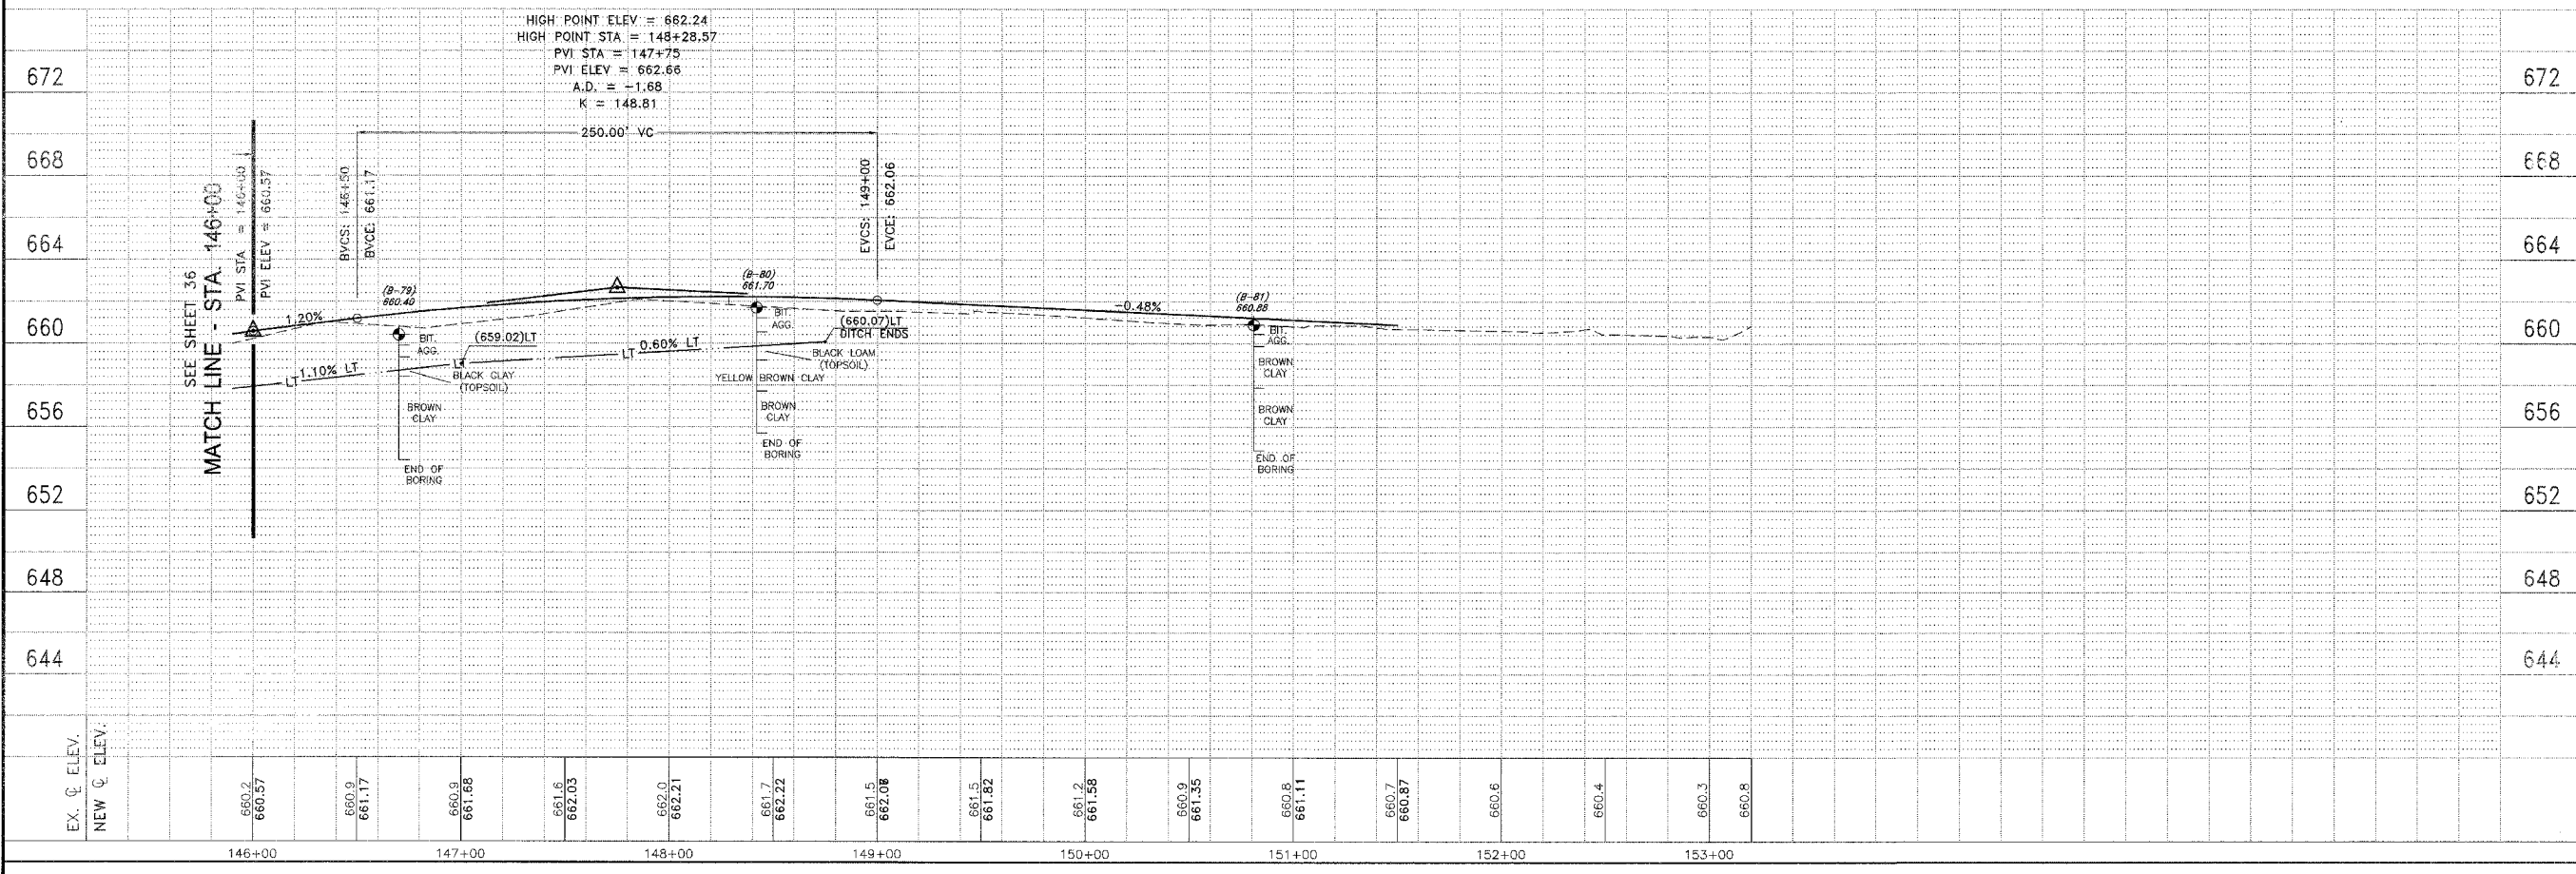
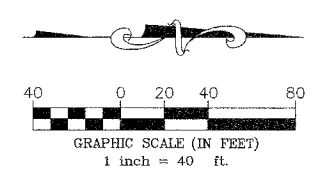
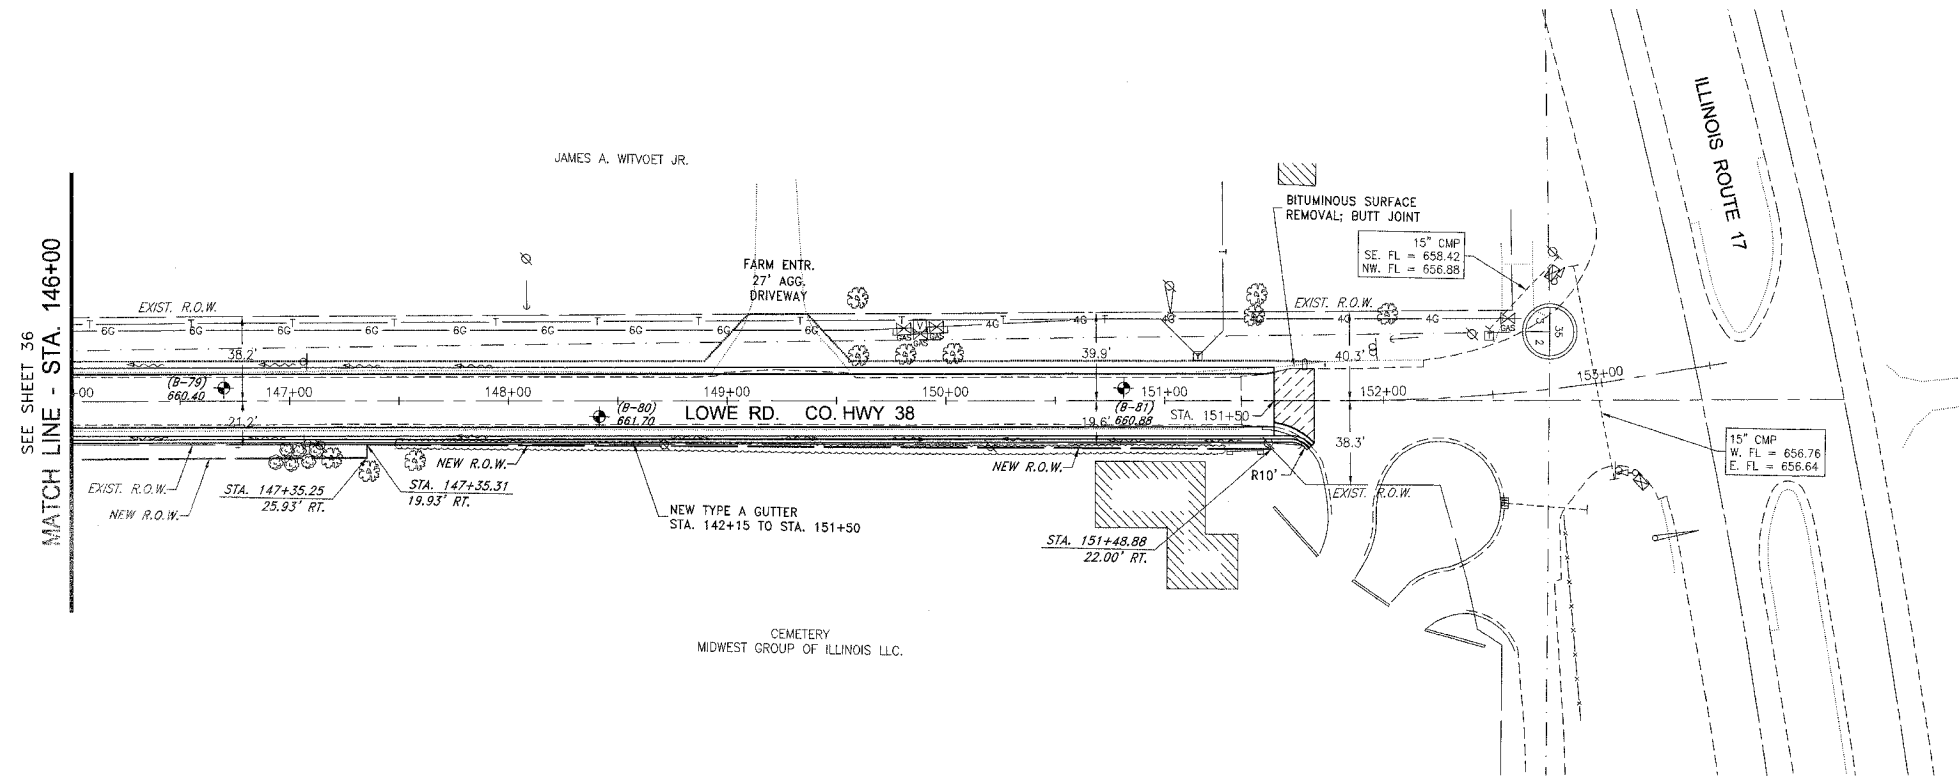


P.A.D. MILE	SECTION	COUNTY	TOTAL SHEETS	SHEET NO.
	**	KANKAKEE	83	35
CONTRACT NO. 87314				
FED. ROAD DIST. NO. ILLINOIS FED. AID PROJECT				
LOWE RD. FAU 8209/WALDRON RD. FAU 6184				
** 02-00284-00-WR & 01-00017-00-FP				
 TYSON ENGINEERING, INC. CONSULTING CIVIL ENGINEERS LAND SURVEYORS DESIGN FIRM LICENSE #184-001136 367 SOUTH SCHUYLER AVENUE KANKAKEE, ILLINOIS 60901 PHONE (815) 932-7406				
This document and the ideas and designs incorporated herein, as an instrument of professional service, is the property of Tyson Engineering Inc. and is not to be used in whole or in part, for any other project without written authorization of Tyson Engineering Inc. Do not scale drawings. Use dimensions only. Contractor shall be responsible for verifying all dimensions. Information herein and herein is confidential.				
REVISIONS				
NO.	DATE	BY	DESCRIPTION	
3	10/24/06	MRC	PER IDOT REVIEW	
4	12/29/06	MRC	PER COUNTY REV	
PROJECT: PROPOSED IMPROVEMENTS FOR LOWE ROAD FROM IL-17 TO WALDRON ROAD WALDRON ROAD FROM CORP. LIMITS TO DIVISION STREET				
SECTION 02-00284-00-WR & 01-00017-00-FP				
DATE: 07/10/06		JOB NO. E01015		
SCALE: HORIZ.: 1"=40'		FILE NO.		
VERT.: 1"=4'		DRAWN BY: MRC		
CHECKED BY: SRM		SHEET		
		35		
		83		



P:\2001\01015\dwg\01015-CH 38-PROFILE.dwg 1/17/2007 1:40:17 PM GST