
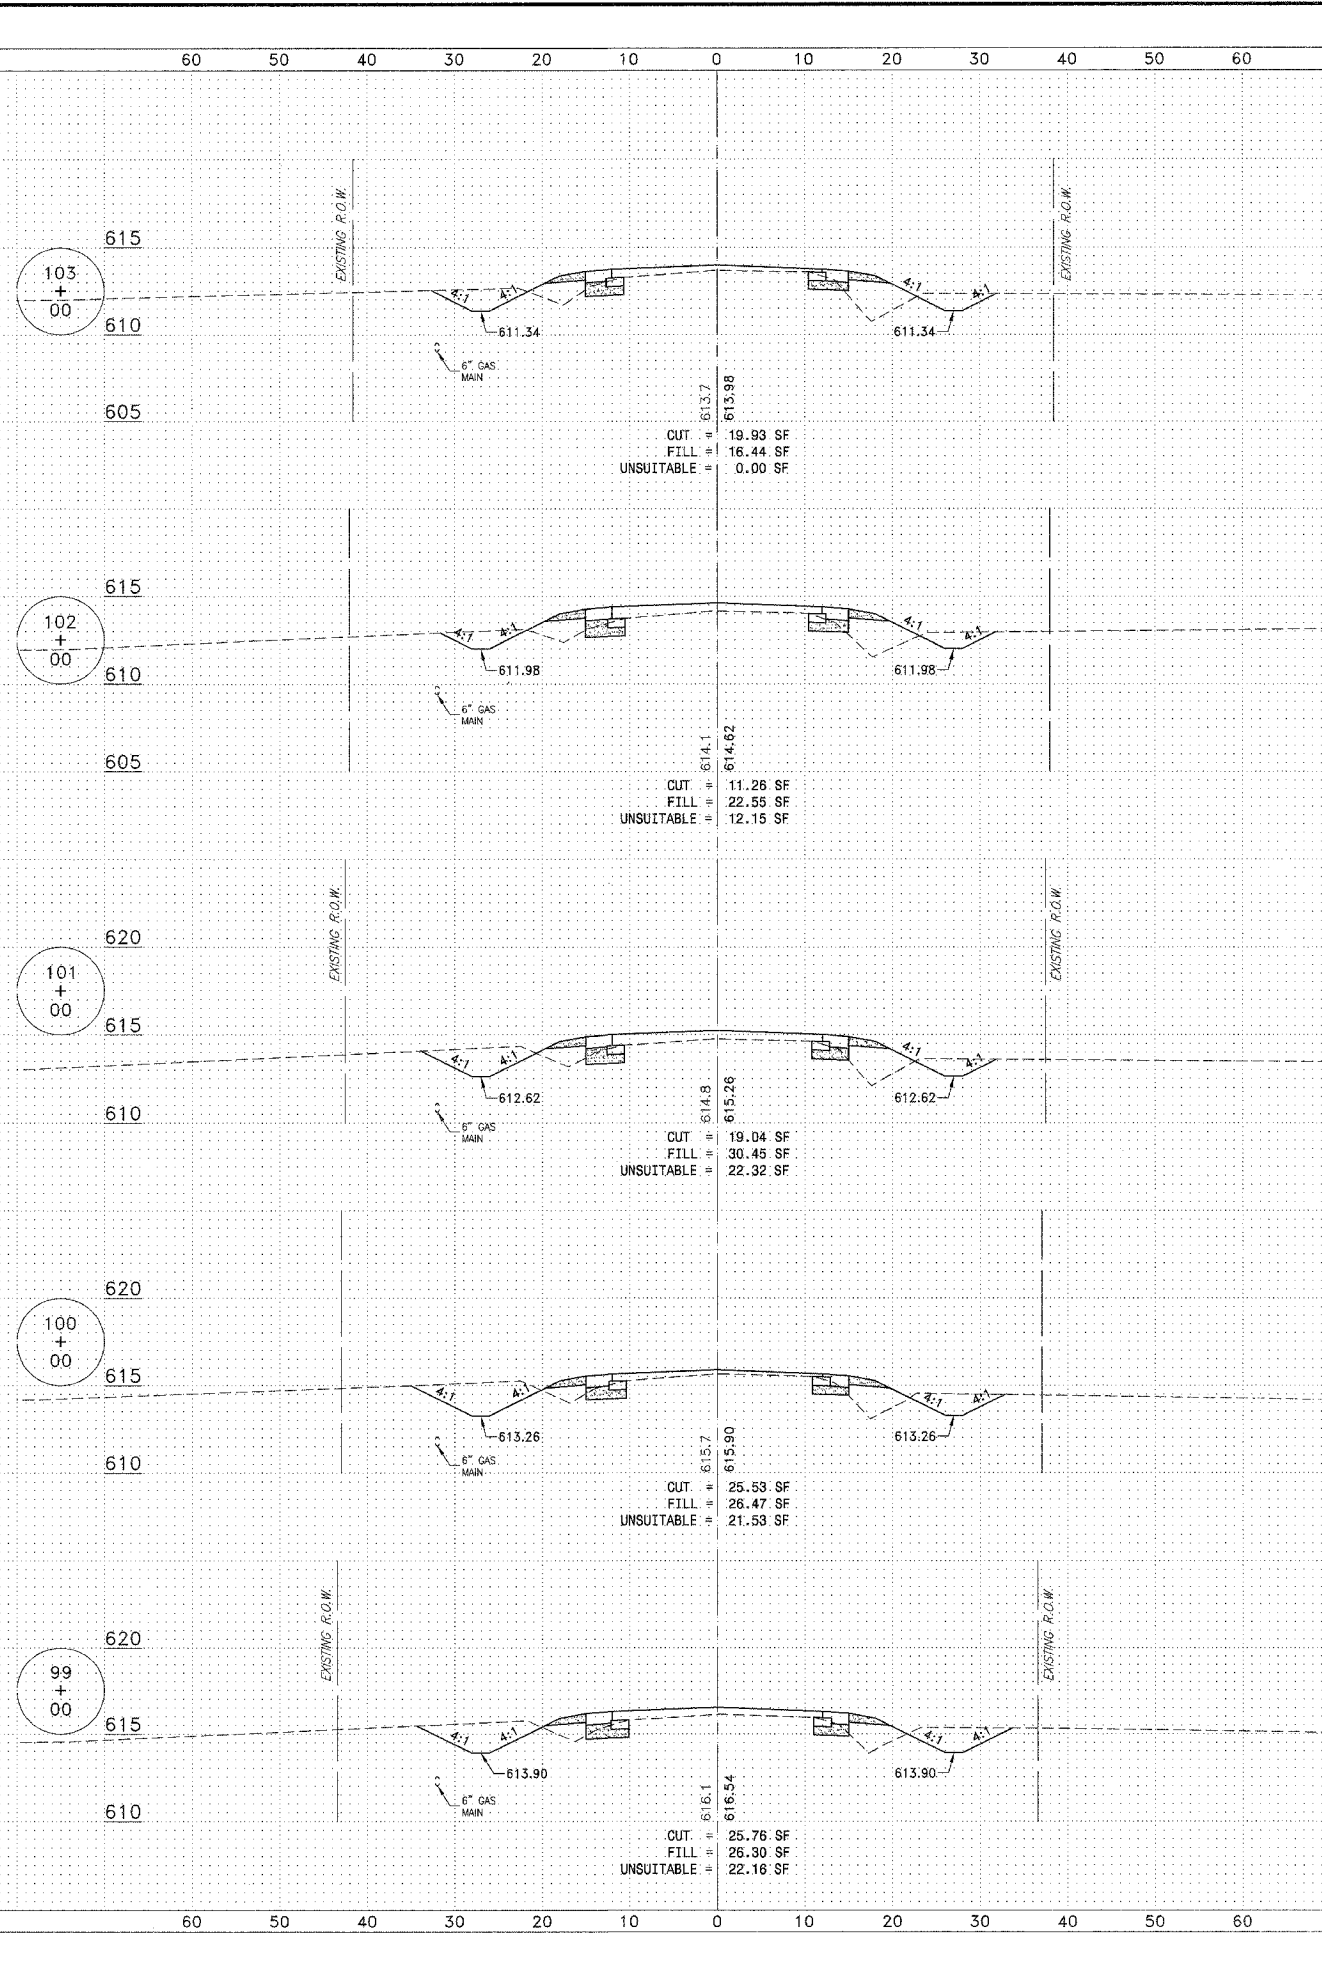


P:\2007\101015\101015-CH38-NS-1005.dwg 12/28/2006 3:12:48 PM CST

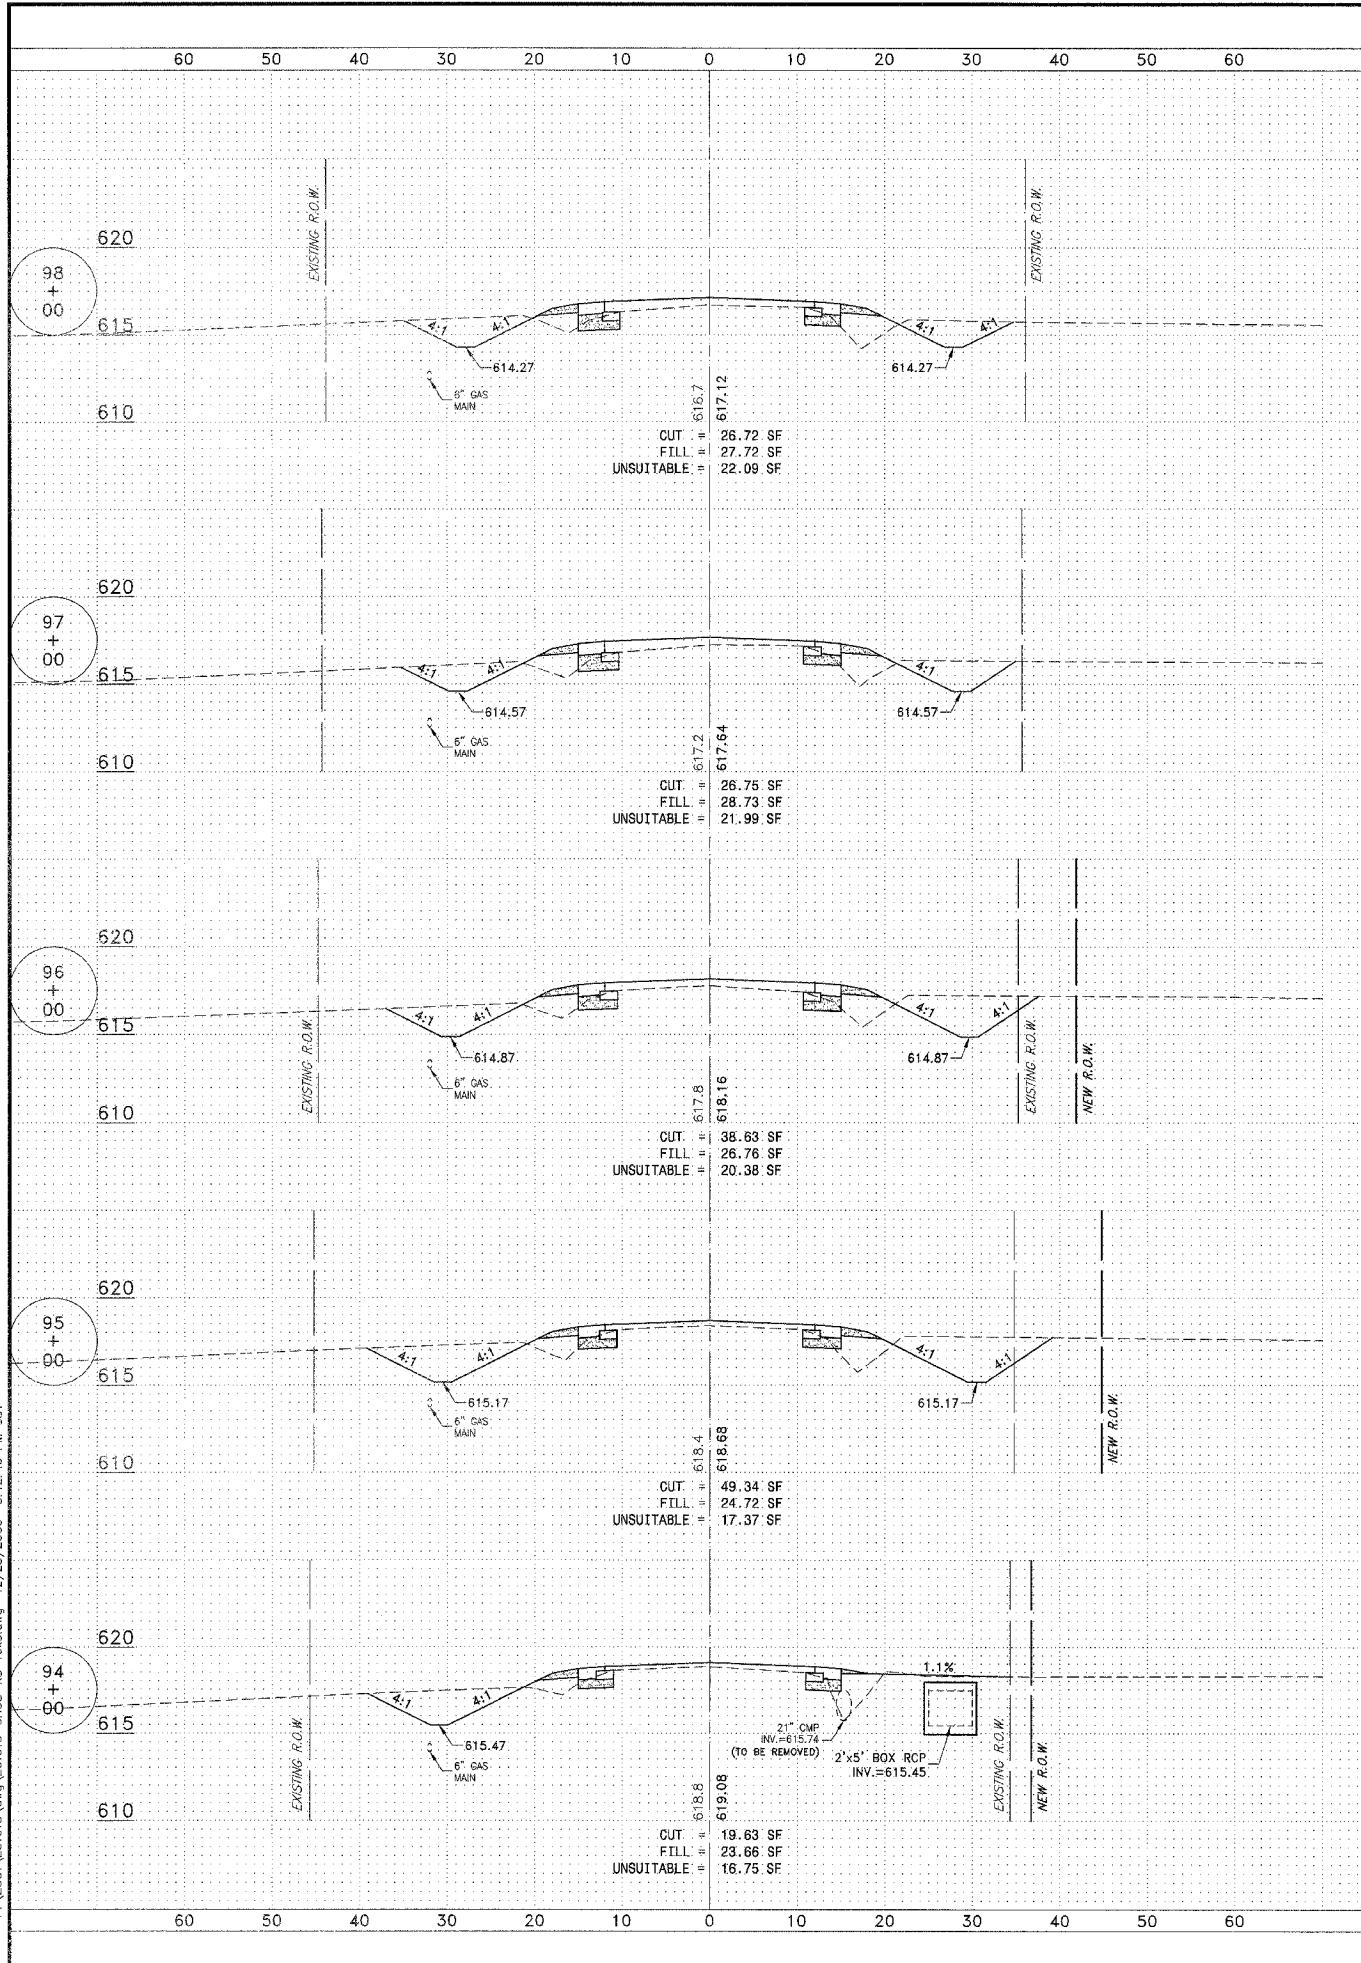

DATE:	07/10/06	JOB NO.:	E01015
SCALE:	HORIZ.: 1"=10' VERT.: 1"=5'	FILE NO.:	
DRAWN BY:	MRG	SHEET:	77
CHECKED BY:	SRM		83

SECTION
02-00284-00-WR &
01-00017-00-FP

PROJECT:
**PROPOSED IMPROVEMENTS FOR
LOWE ROAD
FROM IL-17 TO WALDRON ROAD
WALDRON ROAD
FROM CORP. LIMITS TO DIVISION STREET**

LOWE ROAD
CROSS SECTIONS
STA. 94+00 TO STA. 103+00

NO.	DATE	BY	DESCRIPTION
3	10/24/06	MRG	PER IDOT REVIEW
4	12/29/06	MRG	PER COUNTY REV

Do not scale drawings. Use dimensions only.
Contractor shall be responsible for verifying all dimensions.
Information herein and herein is confidential.

REVISIONS

TYSON ENGINEERING, INC.
CONSULTING CIVIL ENGINEERS
LAND SURVEYORS
DESIGN FIRM LICENSE #184-001136
367 SOUTH SCHUYLER AVENUE
KANKAKEE, ILLINOIS 60901
PHONE (815) 932-7406

CONTRACT NO. B7314
FED. ROAD DIST. NO. ILLINOIS
FED. AID PROJECT
* LOWE RD. FAU 6209/WALDRON RD. FAU 6184
** 02-00284-00-WR & 01-00017-00-FP