


# TYPICAL CROSS SECTION

STA.0+09 TO STA.385+30


SECTION	COUNTY	TOTAL SHEETS	SHEET NO.
04-00234-01-RS 04-00235-01-RS	KANKAKEE	4	2
CONTRACT NO. 87323			

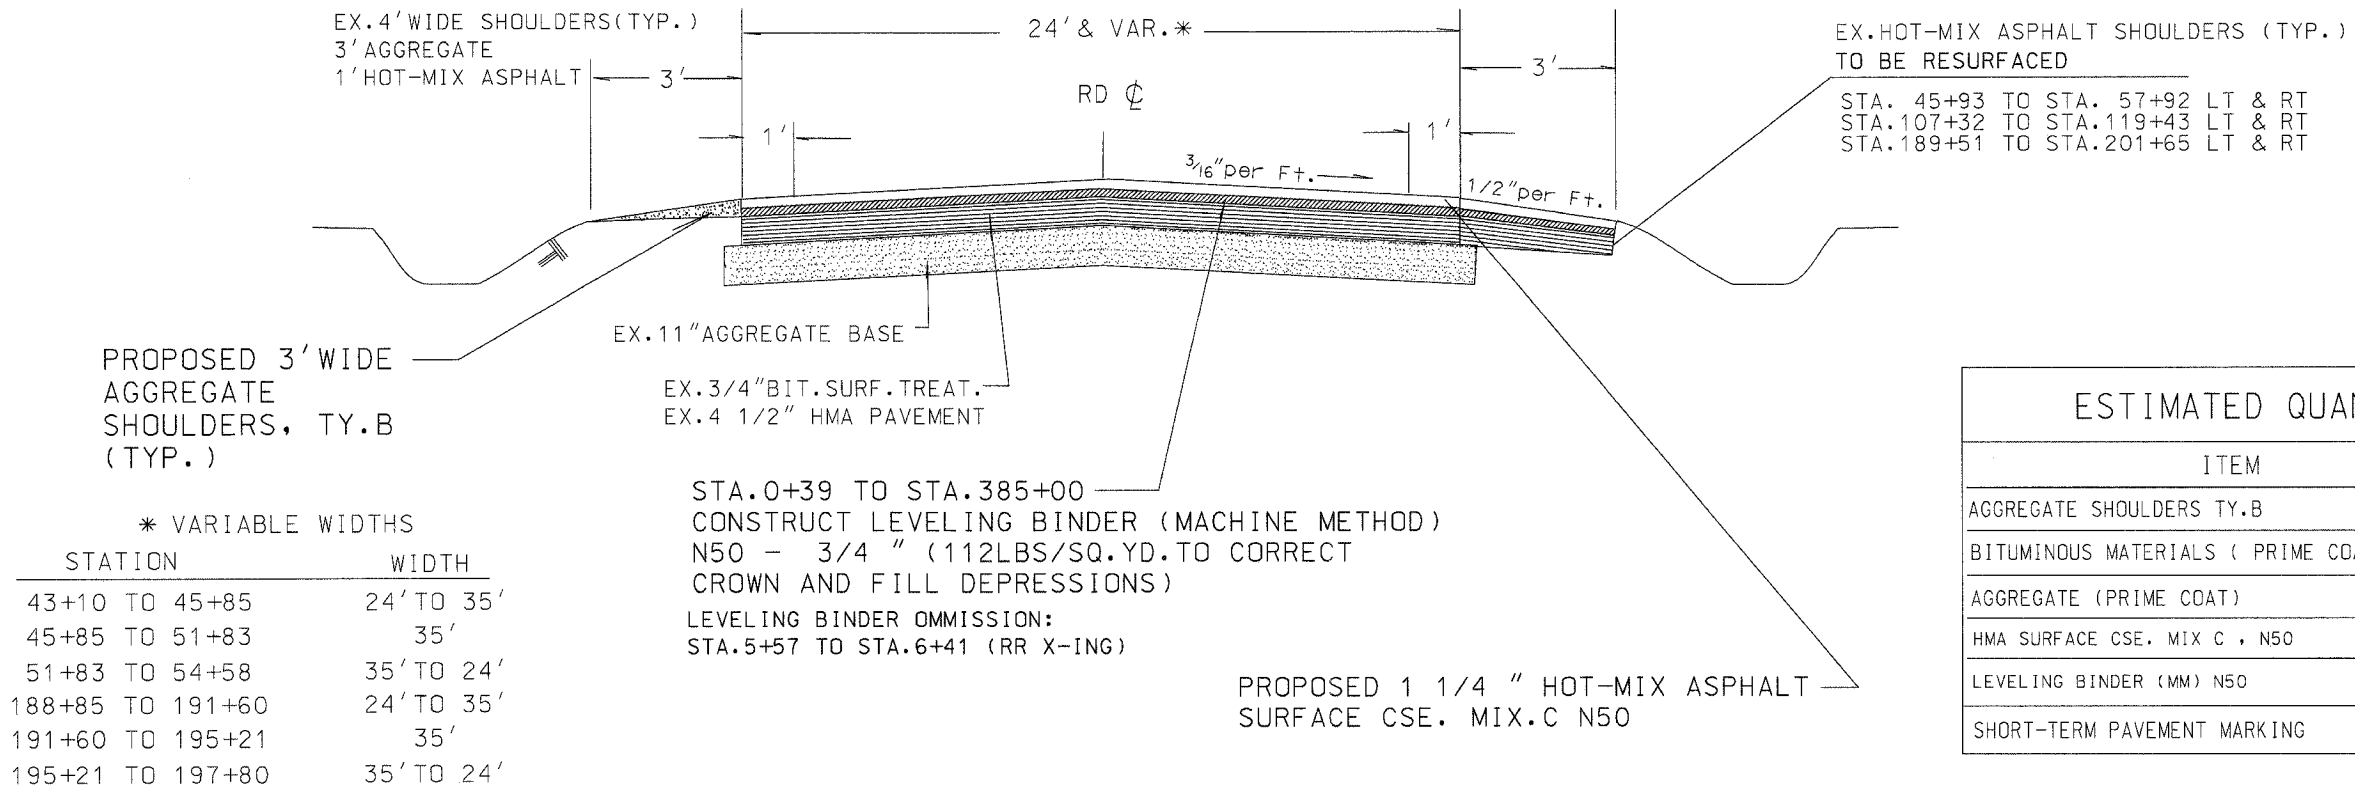

ITEM	UNIT	QUANTITY
AGGREGATE SHOULDERS TY.B	TON	3335
BITUMINOUS MATERIALS (PRIME COAT)	GALLON	10687
AGGREGATE (PRIME COAT)	TON	213
HMA SURFACE CSE. MIX C, N50	TON	7487
LEVELING BINDER (MM) N50	TON	5987
SHORT-TERM PAVEMENT MARKING	FOOT	7698

# TYPICAL CROSS SECTION - SIDE ROADS

STA. 51+35LT - 0500N RD  
STA. 114+50RT - 1000S RD  
STA. 194+65LT - 1000S RD

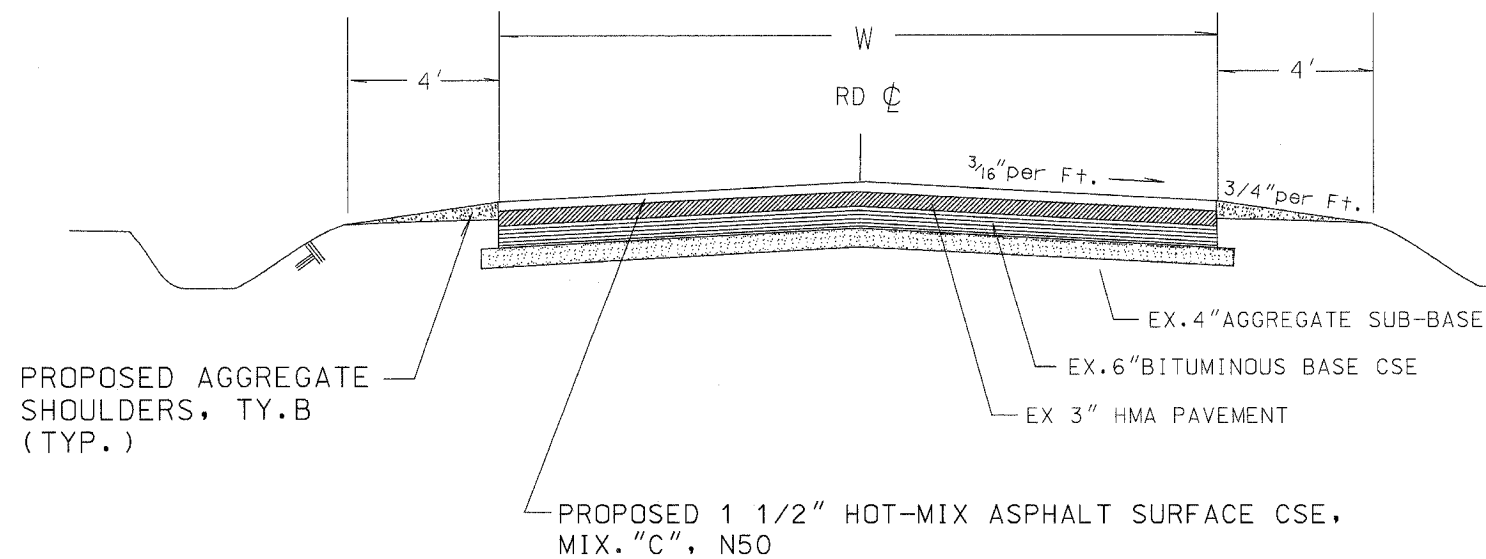

STATION	LENGTH	WIDTH	HMA SC MIX C, N50	BIT MATRLS PR CT	AGGREGATE PR CT	AGG SHLDERS	SH TR PAVT MARKING
51+35LT	440'	20'	92 TON	97 GAL	2 TON	32 TON	44 FOOT
114+50RT	525'	20'	108	117	2	38	52
194+65LT	450'	22'	102	110	2	32	45
			302 TON	324 GAL	6 TON	72 TON	141 FOOT