



F.A.U.	COUNTY SECTION	COUNTY	TOTAL SHEET
ROUTE	87335	DEKALB	SHTS. NO.
5348	STATE SECTION	48	25
	06-00180-02-WR		
BLOCK WALL AND FENCE PROFILES			
F.H.W.A. REG.5 ILLINOIS PROJECT HPP-2295(002)			

87335

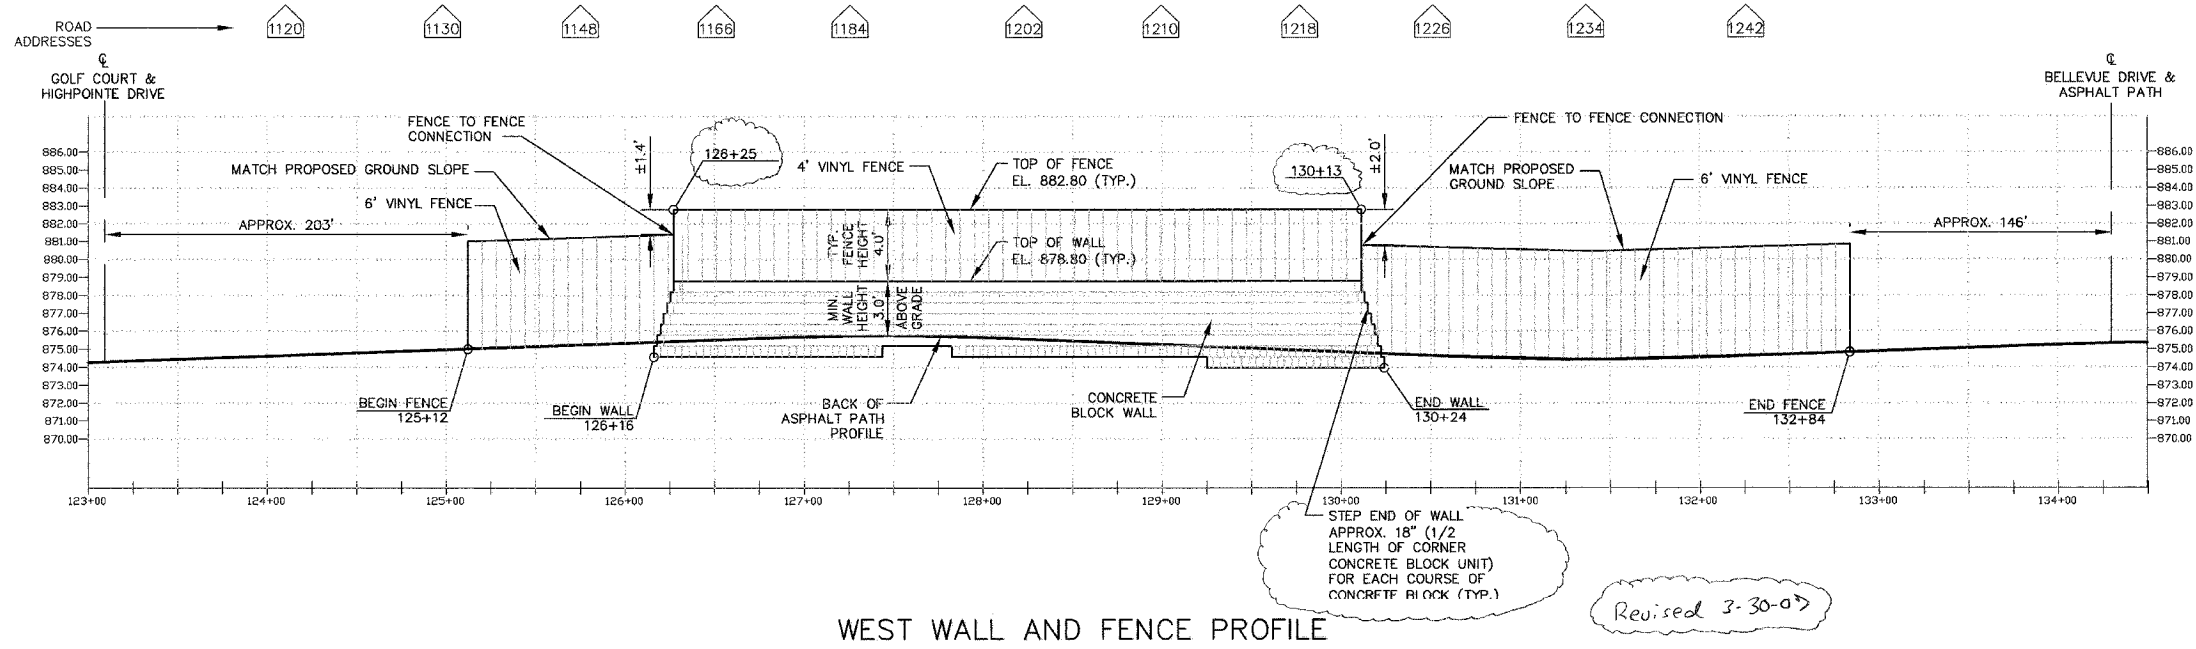

87335

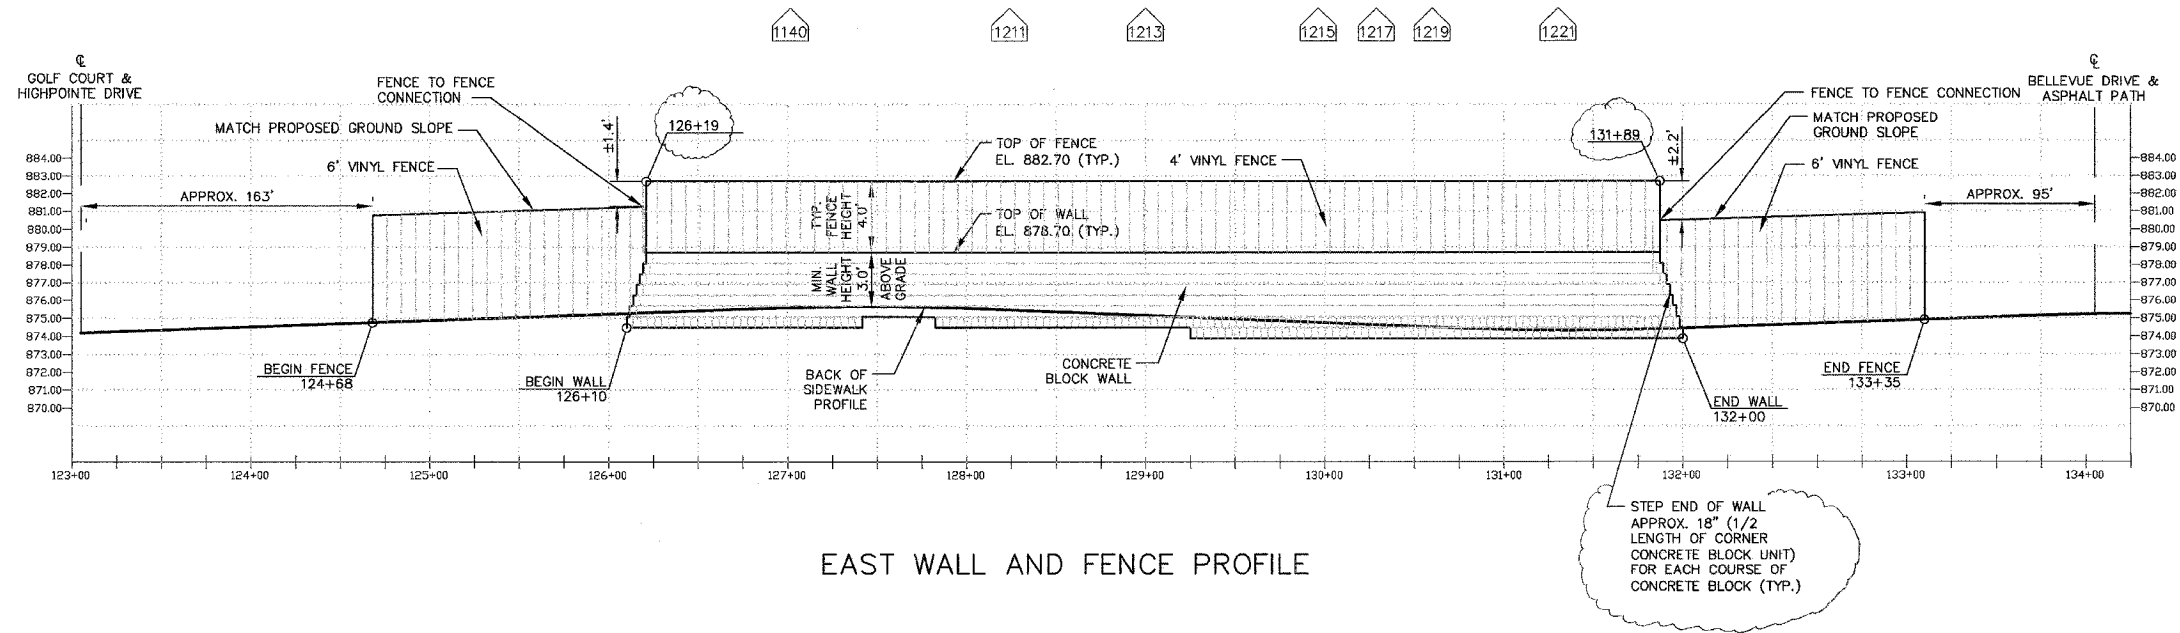