

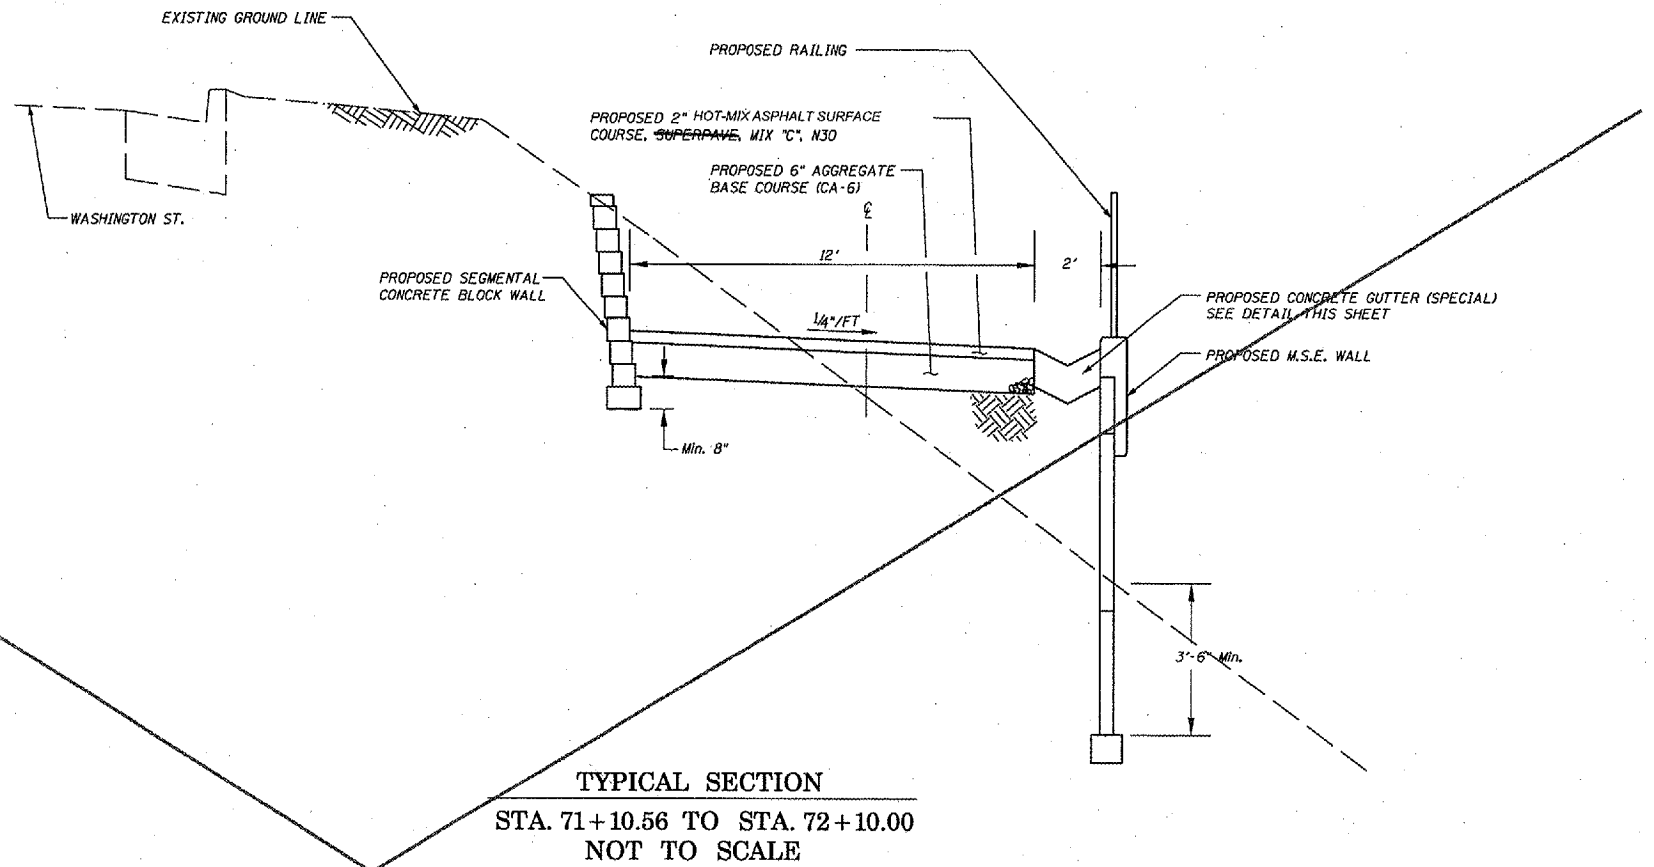
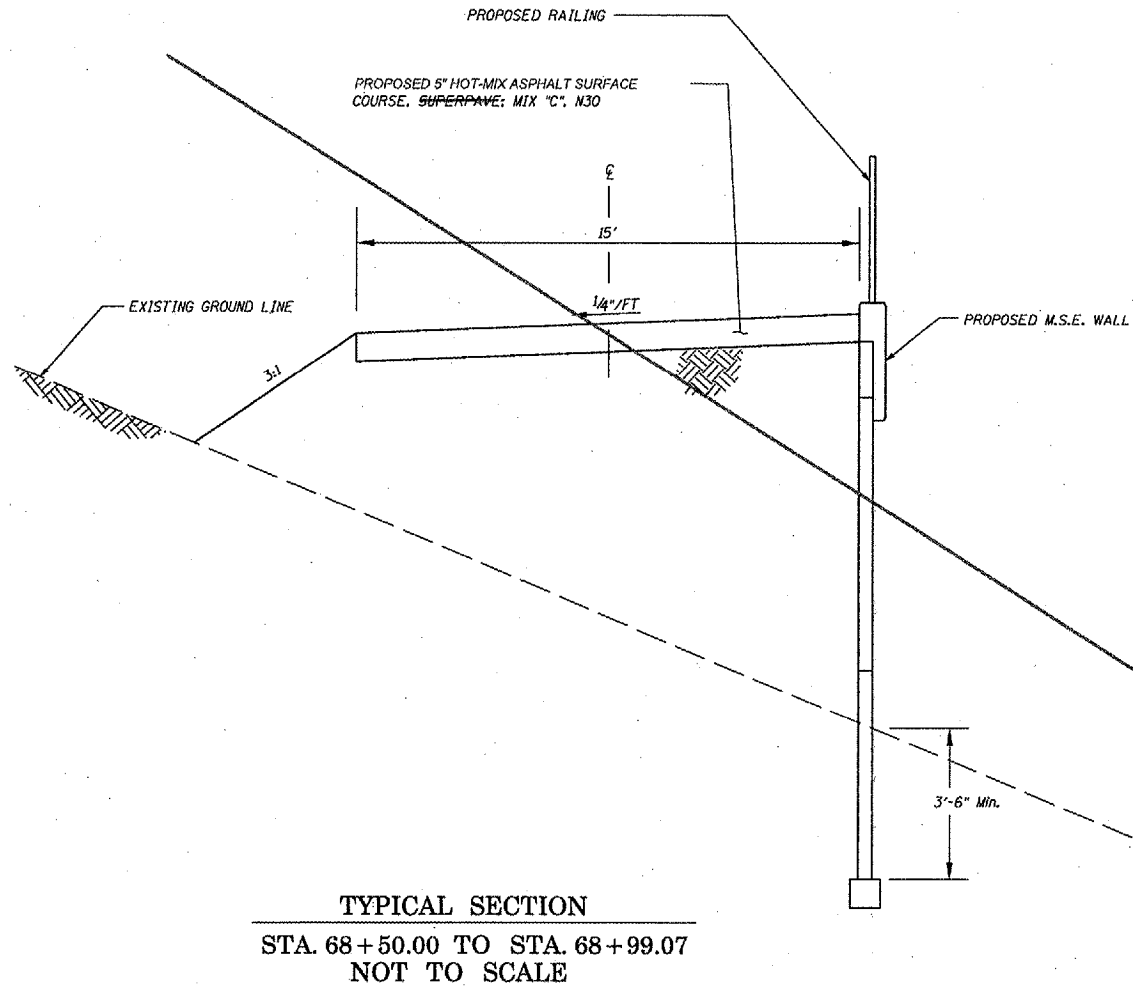


STATE OF ILLINOIS
DEPARTMENT OF TRANSPORTATION

ROUTE NO.	SECTION	COUNTY	SHEET	TOTAL SHEETS
		Tazewell	43	9
FED. ROAD DIST. NO. 7		ILLINOIS	FED. AID PROJECT	
03-00123-03-BT		CONTRACT # 89302		

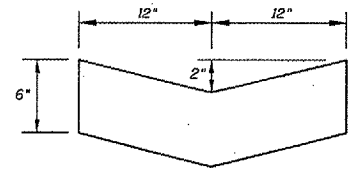


NOTE: BRIDGE OMISSION AT STA. 68+99.07 TO STA. 71+10.56

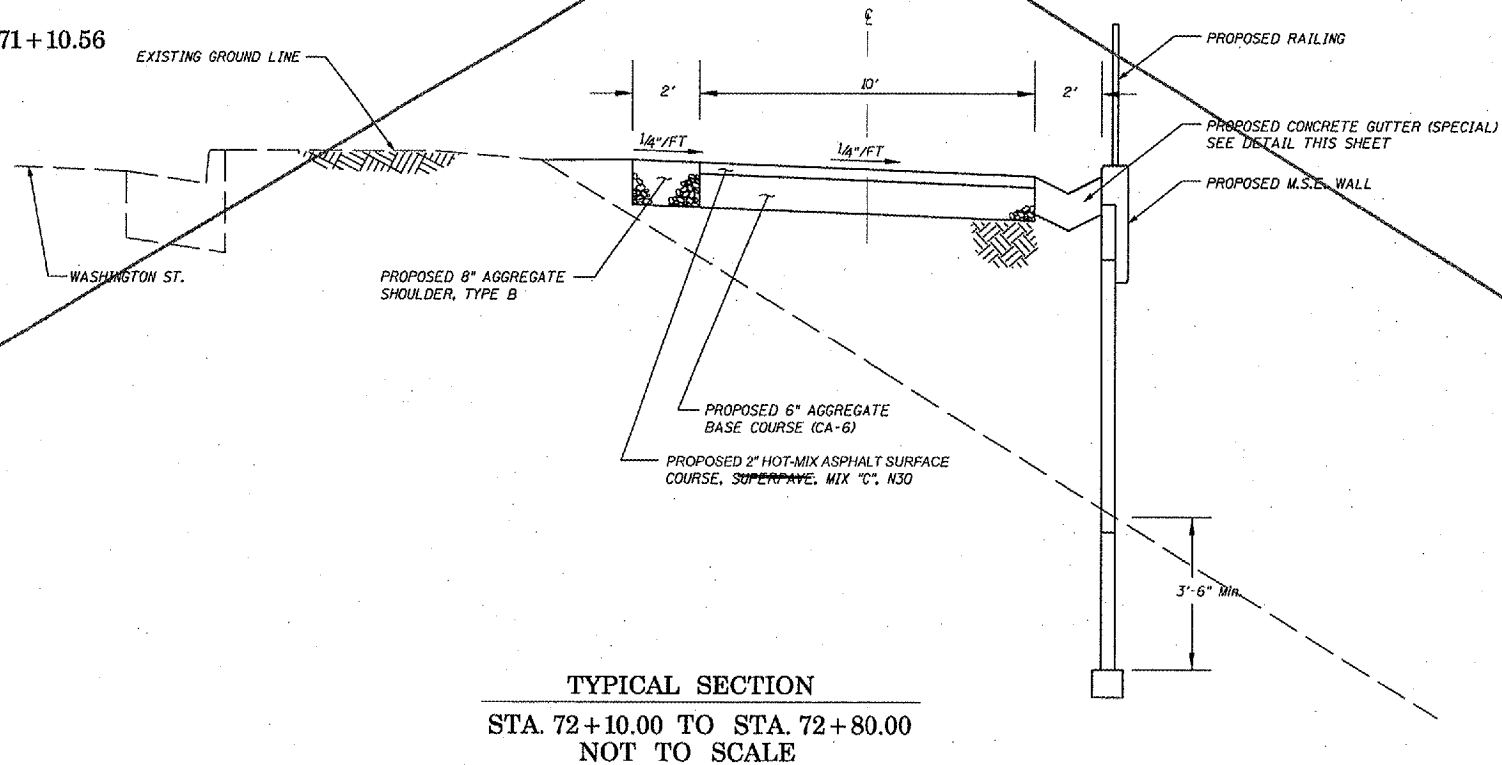

TYPICAL SECTIONS
BIKE TRAIL OVER FARM CREEK
SECTION 03-00123-03-BT
TAZEWELL COUNTY

10/26/2006 2:38:59 PM r:\Projects\0056\0056-033\PlanSet\Roadway\PlanSet\09-Typical_Sections.dgn

DESIGNED	RMB	 RANDOLPH & ASSOCIATES, INC. 111 N. PIONEER PARKWAY, MORTON, IL 61550-2124 TEL: 815-493-8811 FAX: 815-493-8888 1-800-831-3321 WWW.RANDOLPHINC.COM	FILE NUMBER	56.46
CHECKED	CWB		DATE	August 2003
DRAWN	RMB			
CHECKED	CWB			