



STATE OF ILLINOIS
DEPARTMENT OF TRANSPORTATION


ROUTE NO.	DISTRICT	COUNTY	SHEET	TOTAL SHEETS
		Tazewell	43	10
FED. ROAD DIST. NO. 7		ILLINOIS		FED. AID PROJECT
		03-00123-03-BT		CONTRACT # 89302

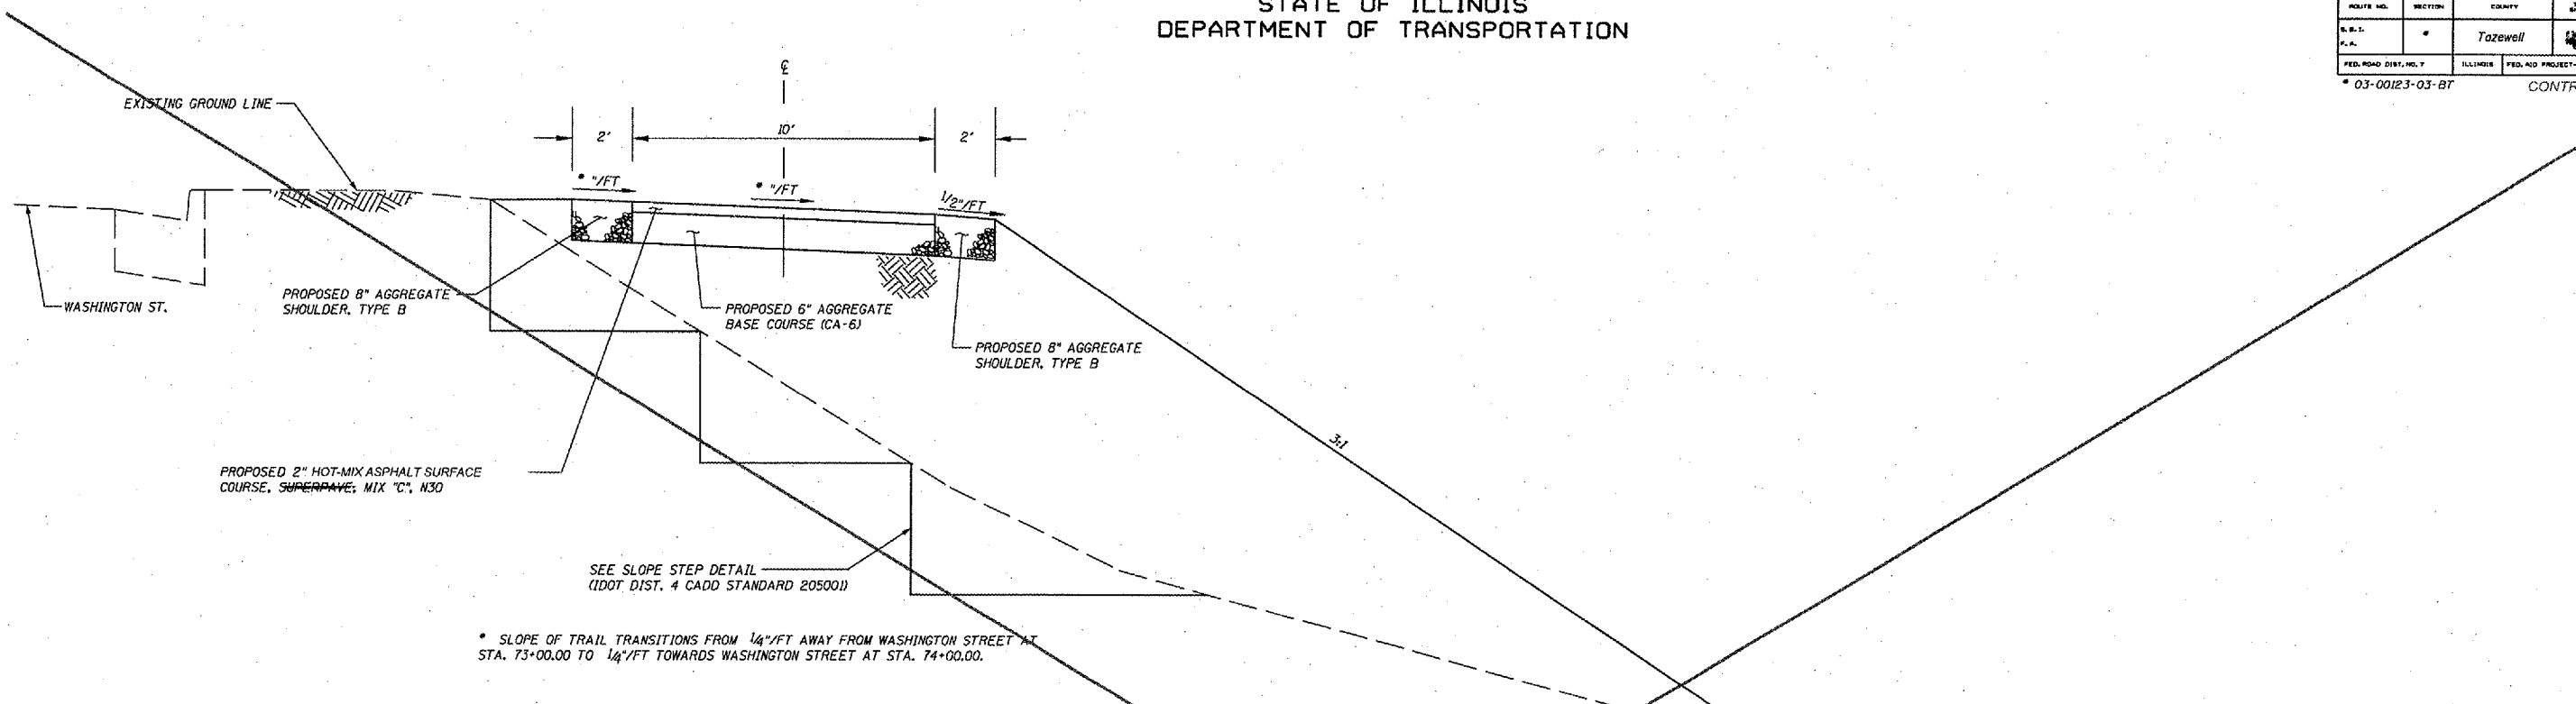

TYPICAL SECTION
STA. 72+80.00 TO STA. 73+90.09
NOT TO SCALE

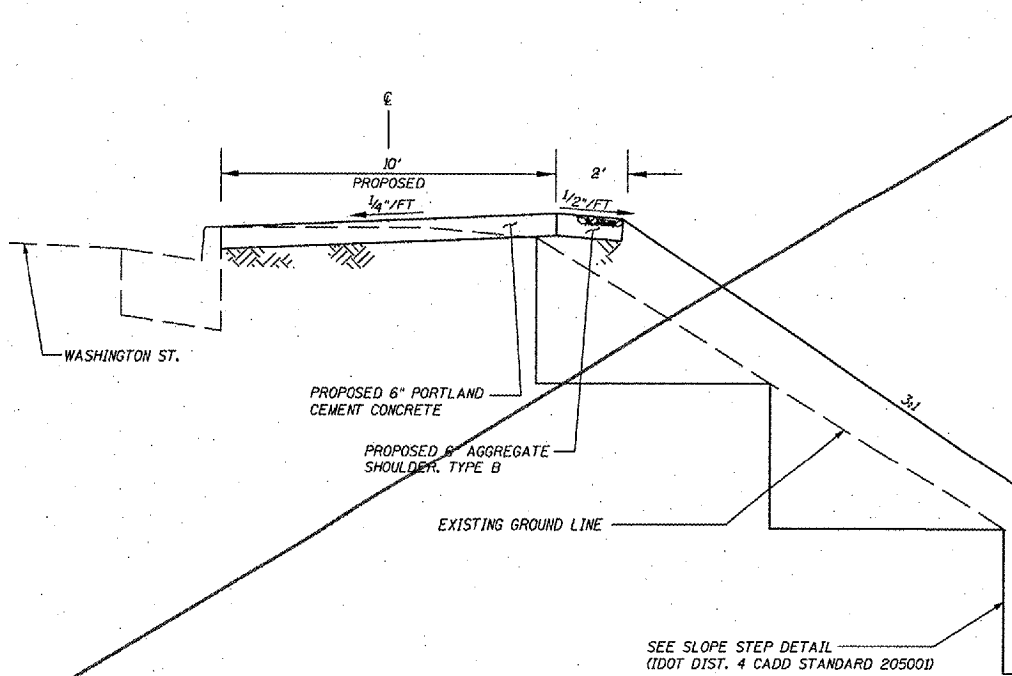

TYPICAL SECTION
STA. 73+90.09 TO STA. 74+60.00
NOT TO SCALE

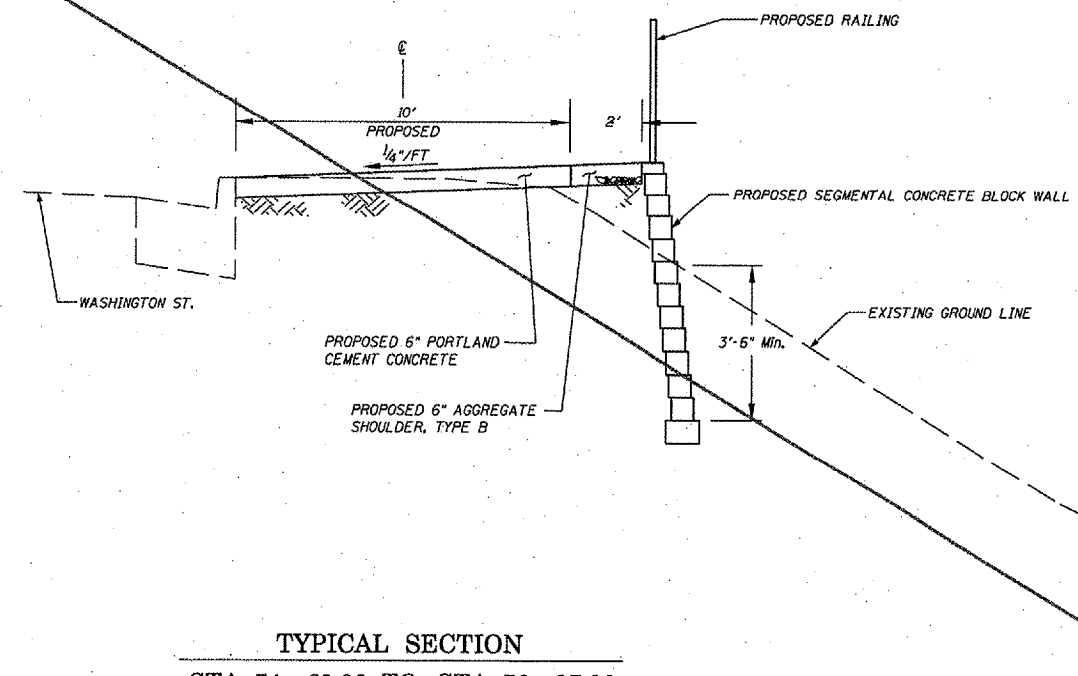

TYPICAL SECTION
STA. 74+60.00 TO STA. 76+27.98
NOT TO SCALE

NOTE: STA. 76+27.98 TO STA. 77+60.45 (CROSSING AT RIVER RD.)
STA. 77+60.45 TO STA. 78+95.82 (CROSSING AT WASHINGTON ST.)

TYPICAL SECTIONS
BIKE TRAIL OVER FARM CREEK
SECTION 03-00123-03-BT
TAZEWELL COUNTY

10/26/2006 2:39:38 PM r:\Projects\0056\0056-033\PlanSet\Roadway\PlanSet\10-Typical_Sections.dgn

DESIGNED	RMB	FILE NUMBER	56.46
CHECKED	CWB		
DRAWN	RMB		
CHECKED	CWB		
RANDOLPH & ASSOCIATES, INC.		August 2003	