



STATE OF ILLINOIS  
DEPARTMENT OF TRANSPORTATION

ROUTE NO.	SECTION	COUNTY	SHEET	OF
		Tazewell	43	12
FED. ROAD DIST. NO. 7		ILLINOIS	FED. AID PROJECT	
* 03-00123-03-BT		CONTRACT # 69302		

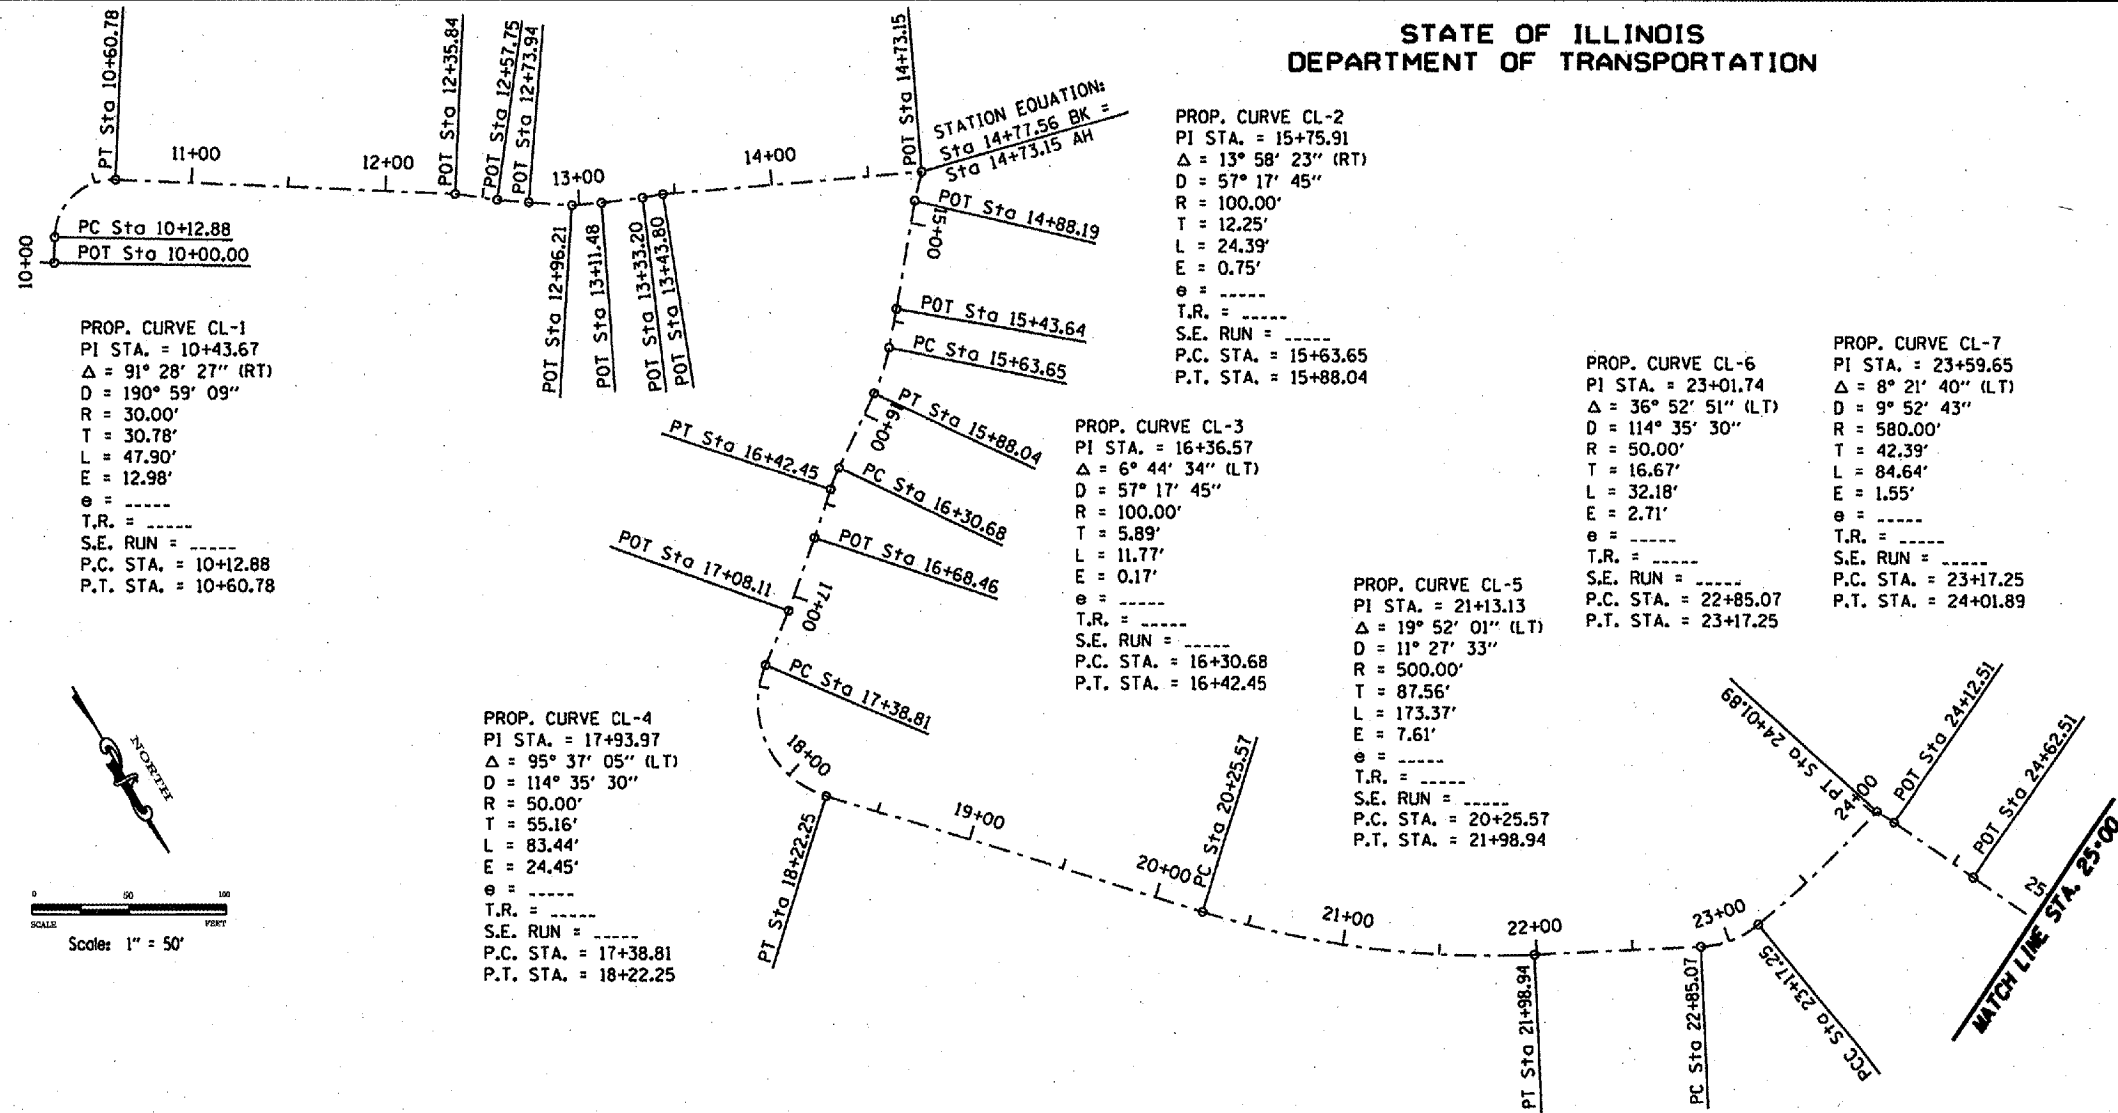

1/29/2007 9:02:34 AM r:\Projects\0056-033\PlanSet\01-2007\dgn\12-Alignment\_1.dgn

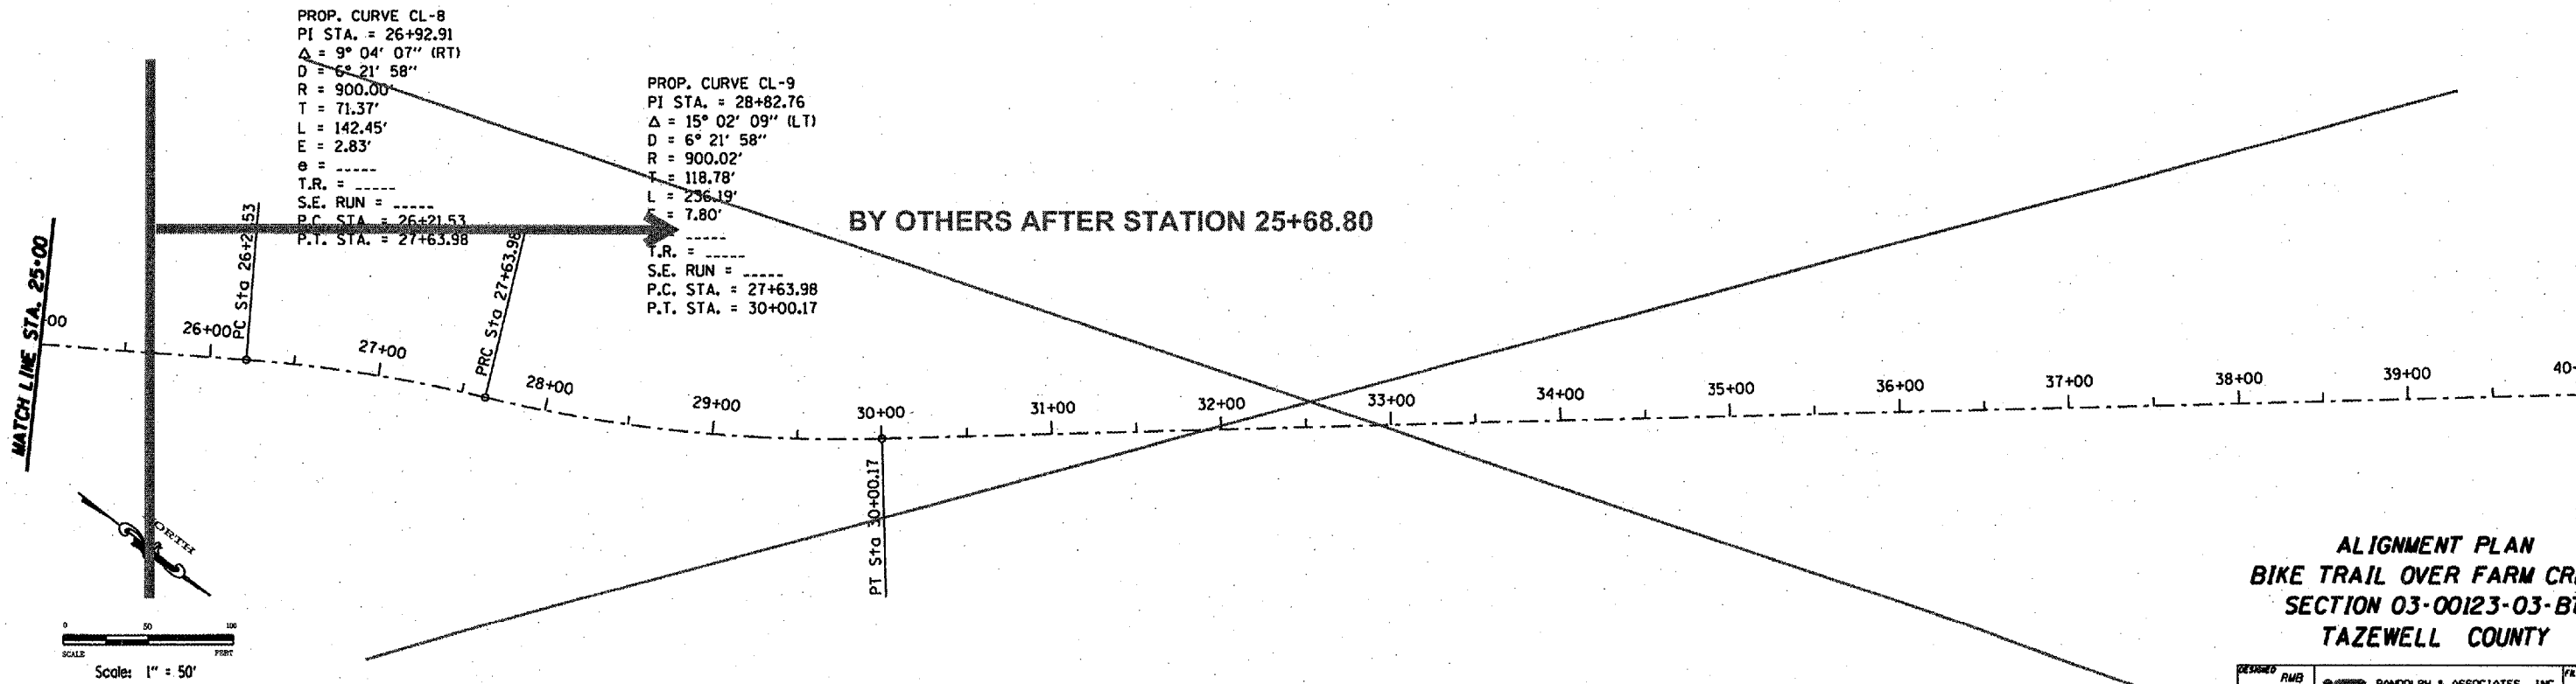

ALIGNMENT PLAN  
BIKE TRAIL OVER FARM CREEK  
SECTION 03-00123-03-BT  
TAZEWELL COUNTY

DESIGNED	RMB	 RANDOLPH & ASSOCIATES, INC. 111 N. FROST AVENUE, DECATUR, IL 62521-2101 TEL: 312-401-1000 FAX: 312-401-1001 WWW.RANDOLPH-ASSOCIATES.COM CONSULTING ENGINEERS • LAND SURVEYORS	FILE NUMBER
DRAWN	CWB		56.46
CHECKED	RMB		DATE
APPROVED	CWB		August 2003