
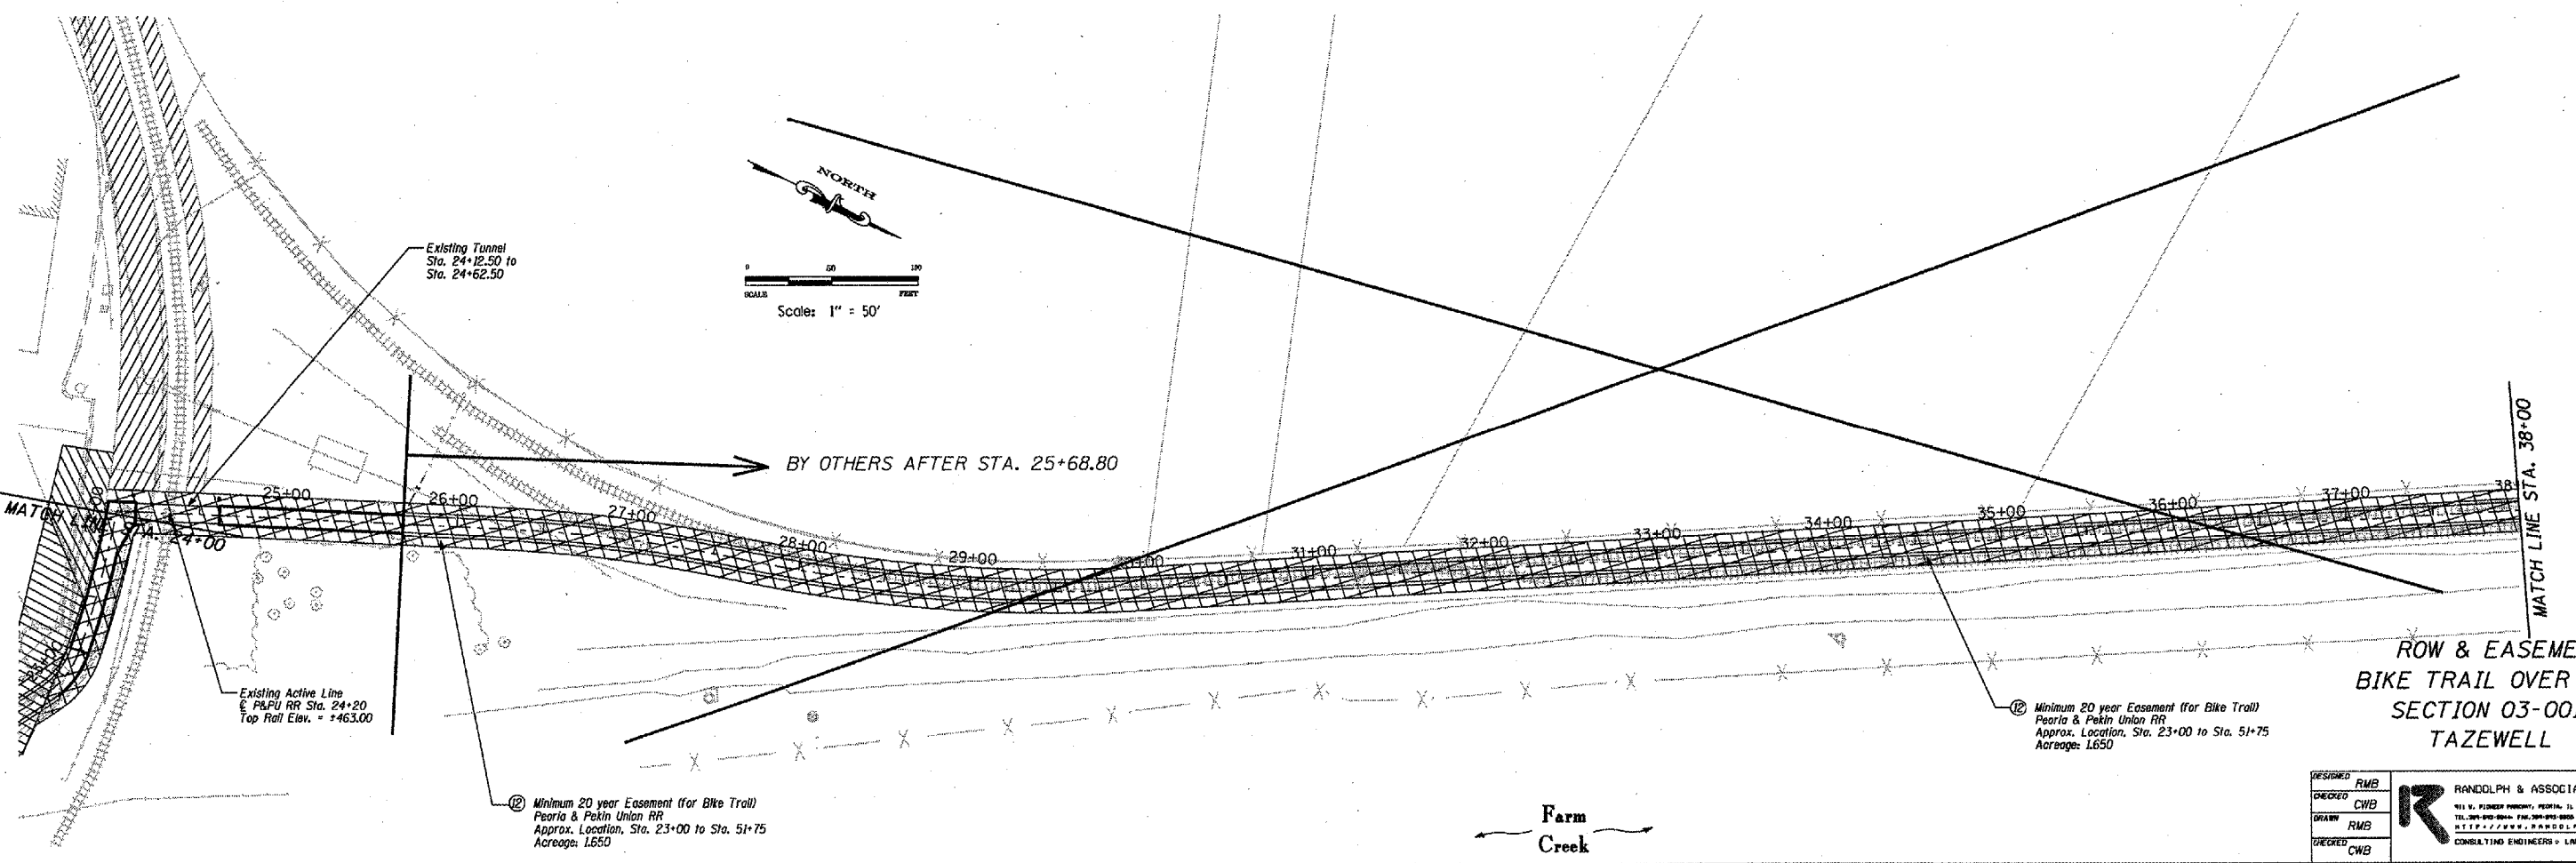
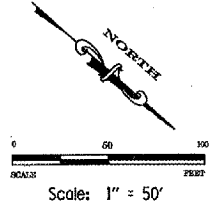


STATE OF ILLINOIS  
DEPARTMENT OF TRANSPORTATION

A PART OF WEST 1/2 NW 1/4 SEC 33, T26N, R4W, 3RD PM

ROUTE NO.	SECTION	COUNTY	SHEET	TOTAL
		Tazewell	43	17
FED. ROAD DIST. NO. 7		ILLINOIS	FED. AID PROJECT	
03-00123-03-BT		CONTRACT #89302		

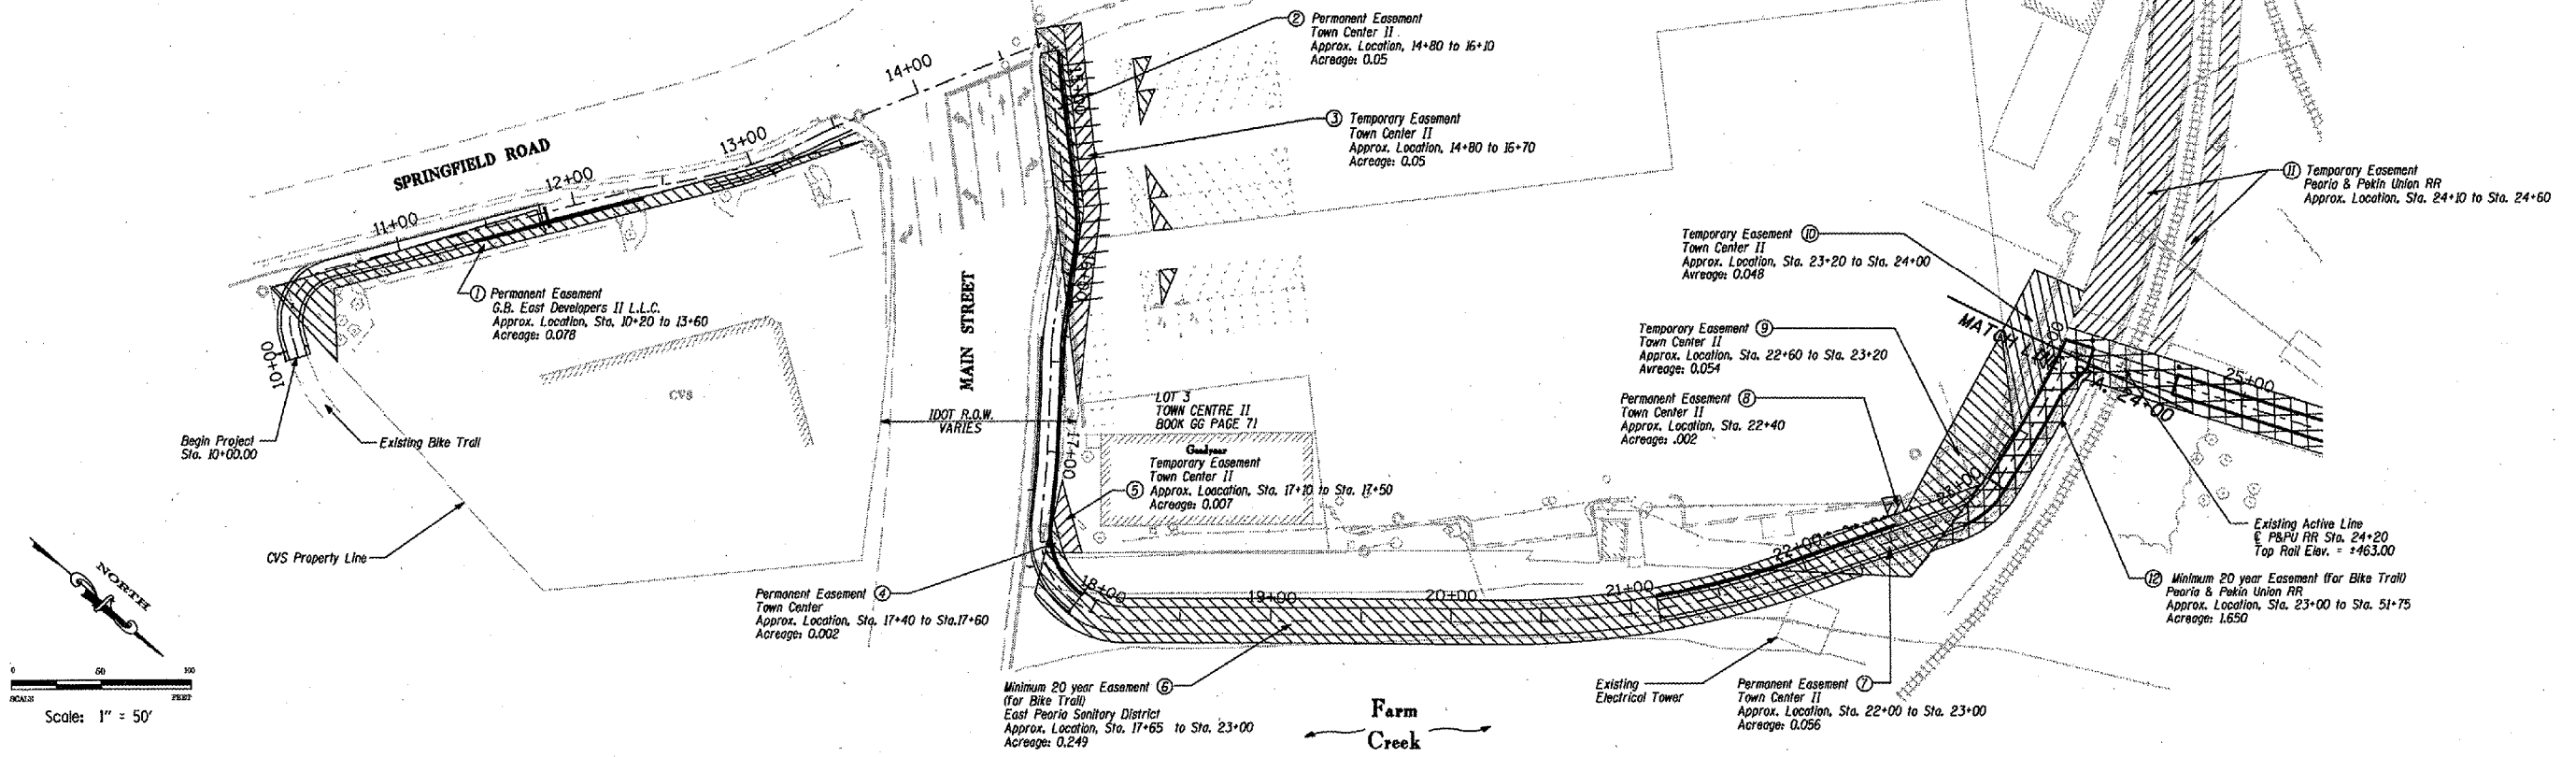

ROW & EASEMENT PLANS  
BIKE TRAIL OVER FARM CREEK  
SECTION 03-00123-03-BT  
TAZEWELL COUNTY

DESIGNED	RMB	<p>RANDOLPH &amp; ASSOCIATES, INC. 411 N. FINEST PROMENADE, PEORIA, IL 61614-0700 TEL: 309-692-8844 FAX: 309-692-8888 1-800-251-1921 HTTP://WWW.RANDOLPHINC.COM</p>	FILE NUMBER	56-46
CHECKED	CWB		DATE	August 2003
DRAWN	RMB			
DECEDED	CWB			

2/8/2007 12:05:20 PM r:\Projects\0056\0056-033\Planes\01-2007\dgn\17-RDW\_Easement\_1.dgn