

F.A. RTE.	SECTION	COUNTY	TOTAL SHEETS	SHEET NO.
03-00123-03-BT	Tazewell		43	23
STA. 52+00.00		TO STA. 66+00.00		
FED. ROAD DIST. NO.		ILLINOIS FED. AID PROJECT		




CONTRACT # 89302

Note: Alignment location may not be exact. Location of alignment along levee is dependent upon future construction of levee by the Army Corps of Engineers.

Vacant Lot

Vacant Lot

Place Perimeter Erosion Barrier Along Construction Boundaries (See Schedule of Quantities for Stations)

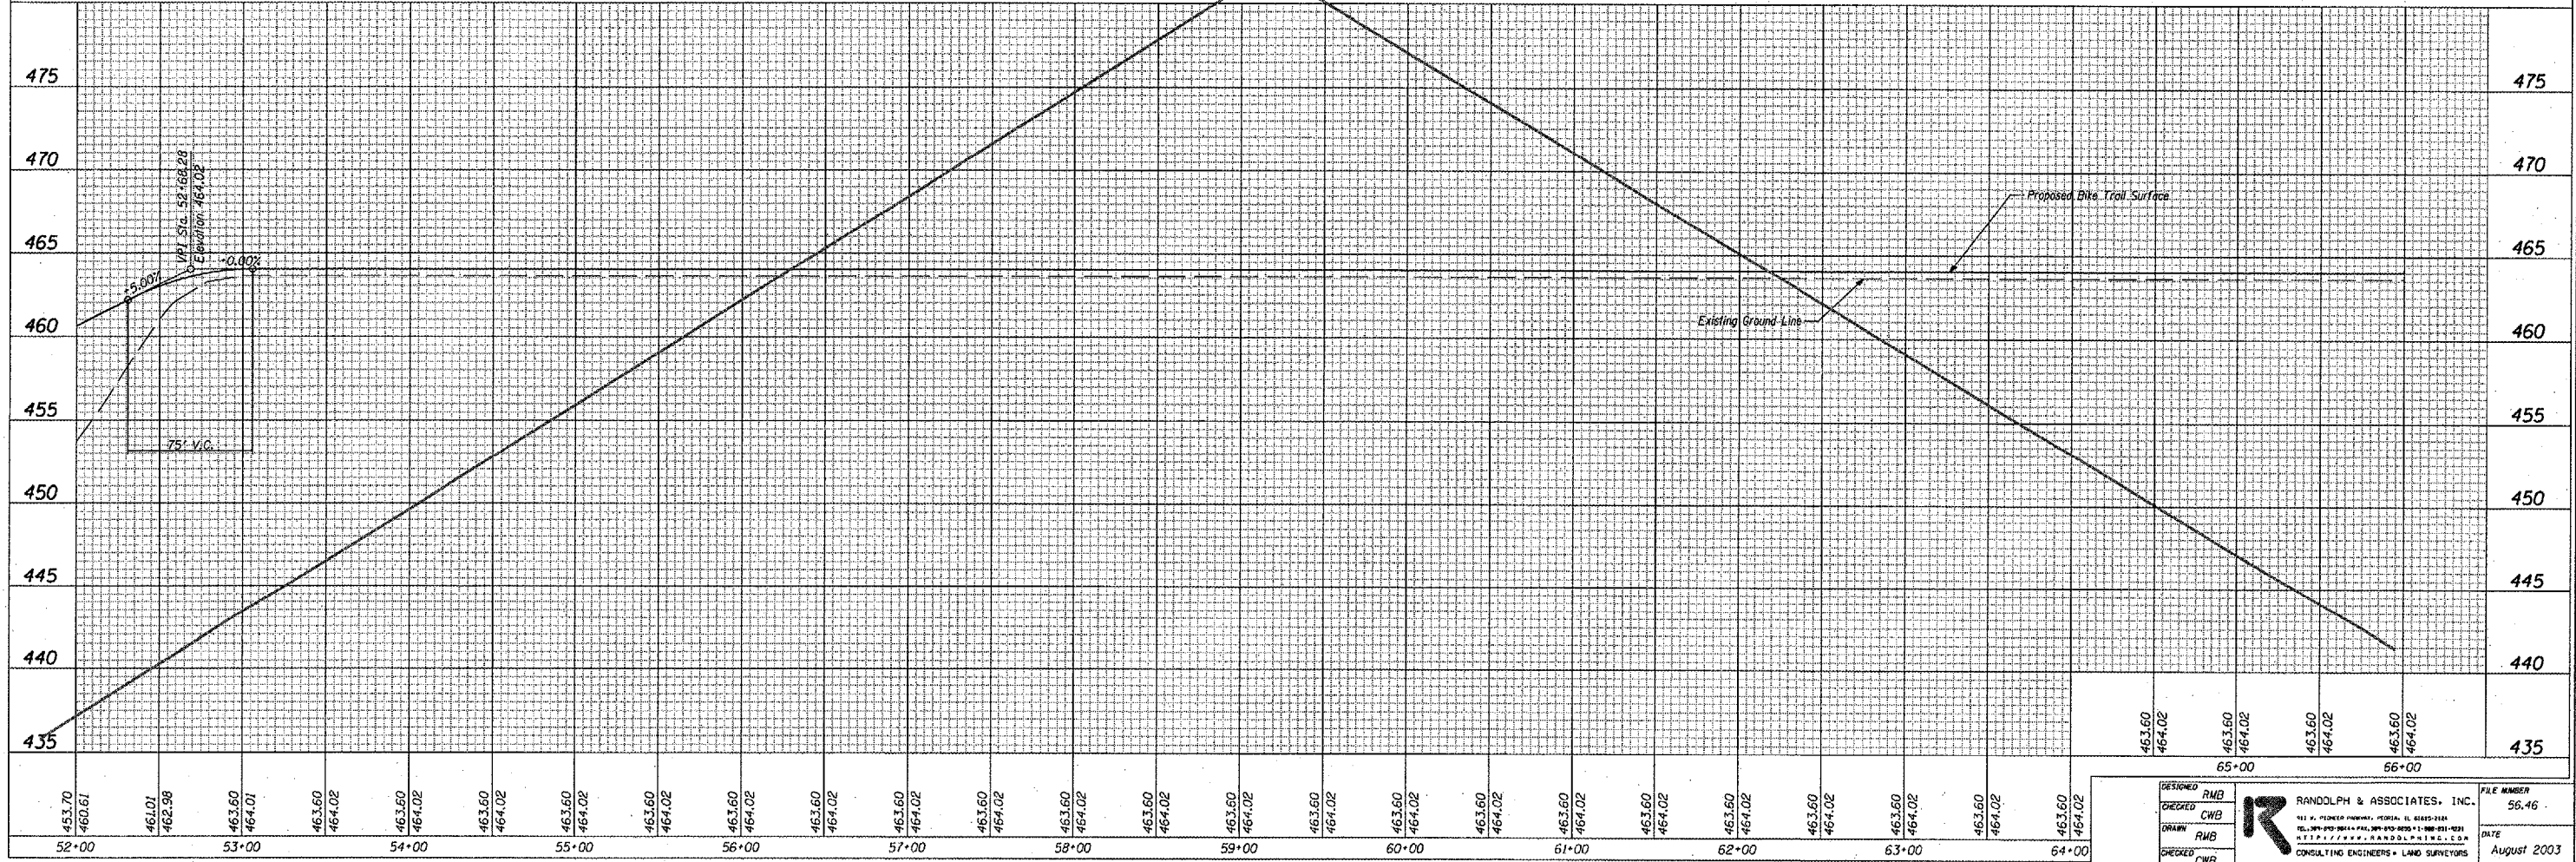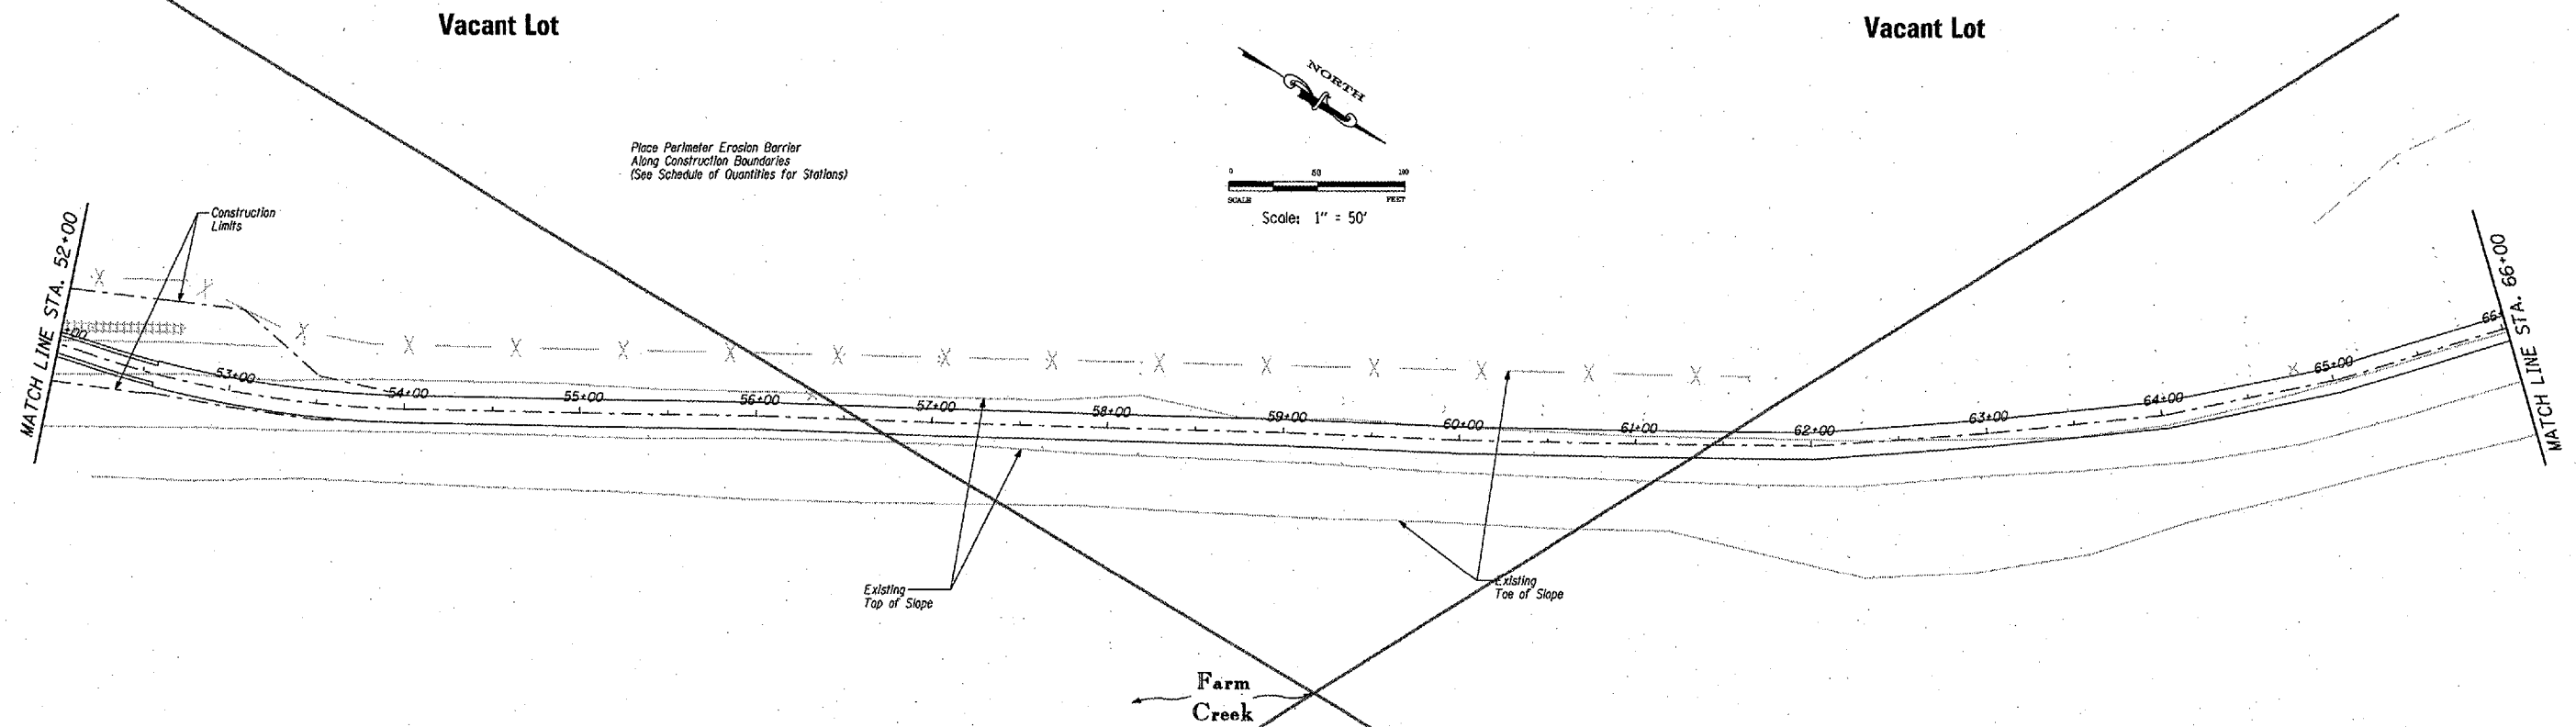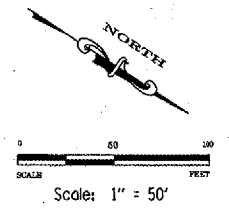

PLAN	BY	DATE
SURVEYED		
PLOTTED		
NOTE BOOK		
NO.		

PROFILE	BY	DATE
SURVEYED		
PLOTTED		
NOTE BOOK		
NO.		

10/26/2006 2:54:18 PM r:\Projects\0056\0056-033\Plan\08-2003 Submission\23-Plan-Profile_4.dgn

DESIGNED	RMB	FILE NUMBER	56.46
CHECKED	CWB		
DRAWN	RMB		
CHECKED	CWB		

R RANDOLPH & ASSOCIATES, INC.
 111 N. PEPPER PARKWAY, PEORIA, IL 61650-2144
 TEL: 309-255-2644 FAX: 309-255-2622
 CONSULTING ENGINEERS • LAND SURVEYORS

DATE: August 2003