
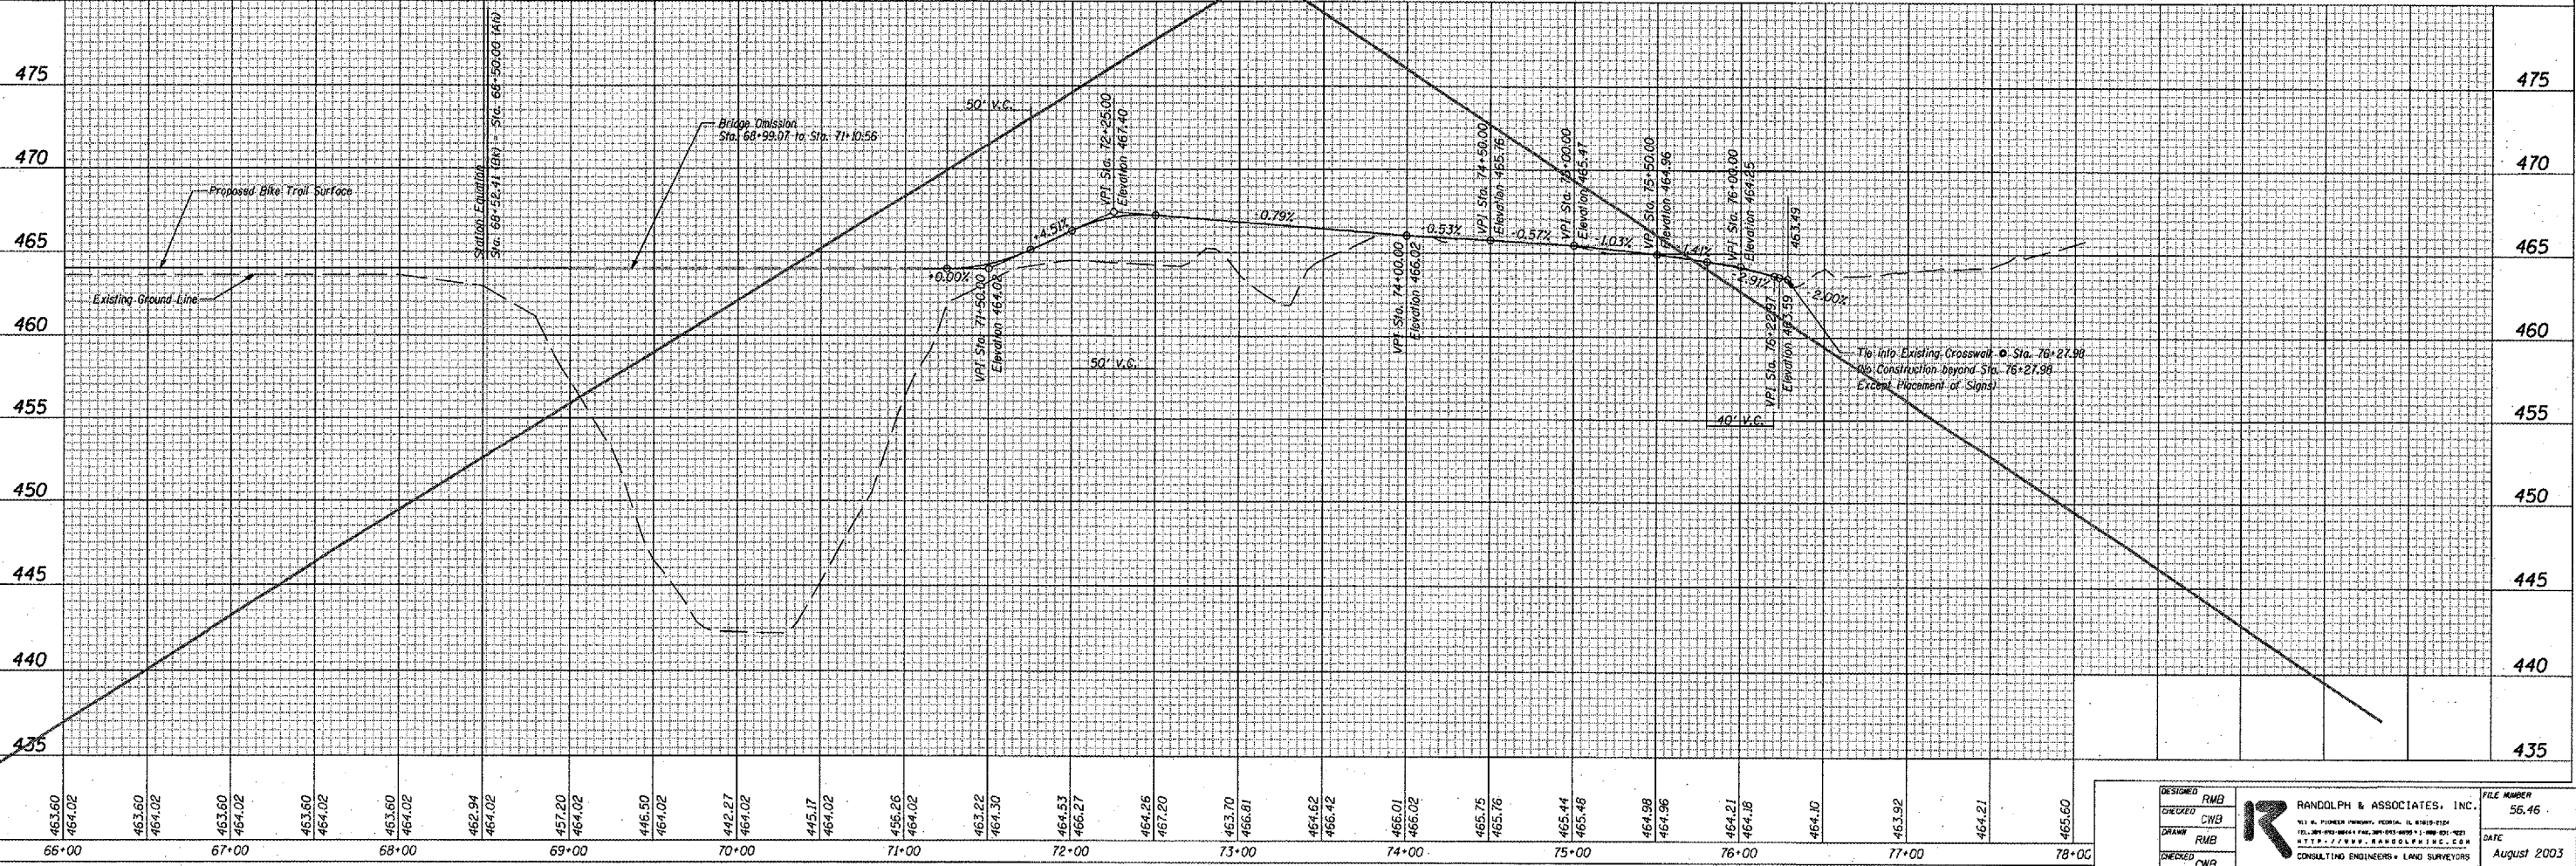
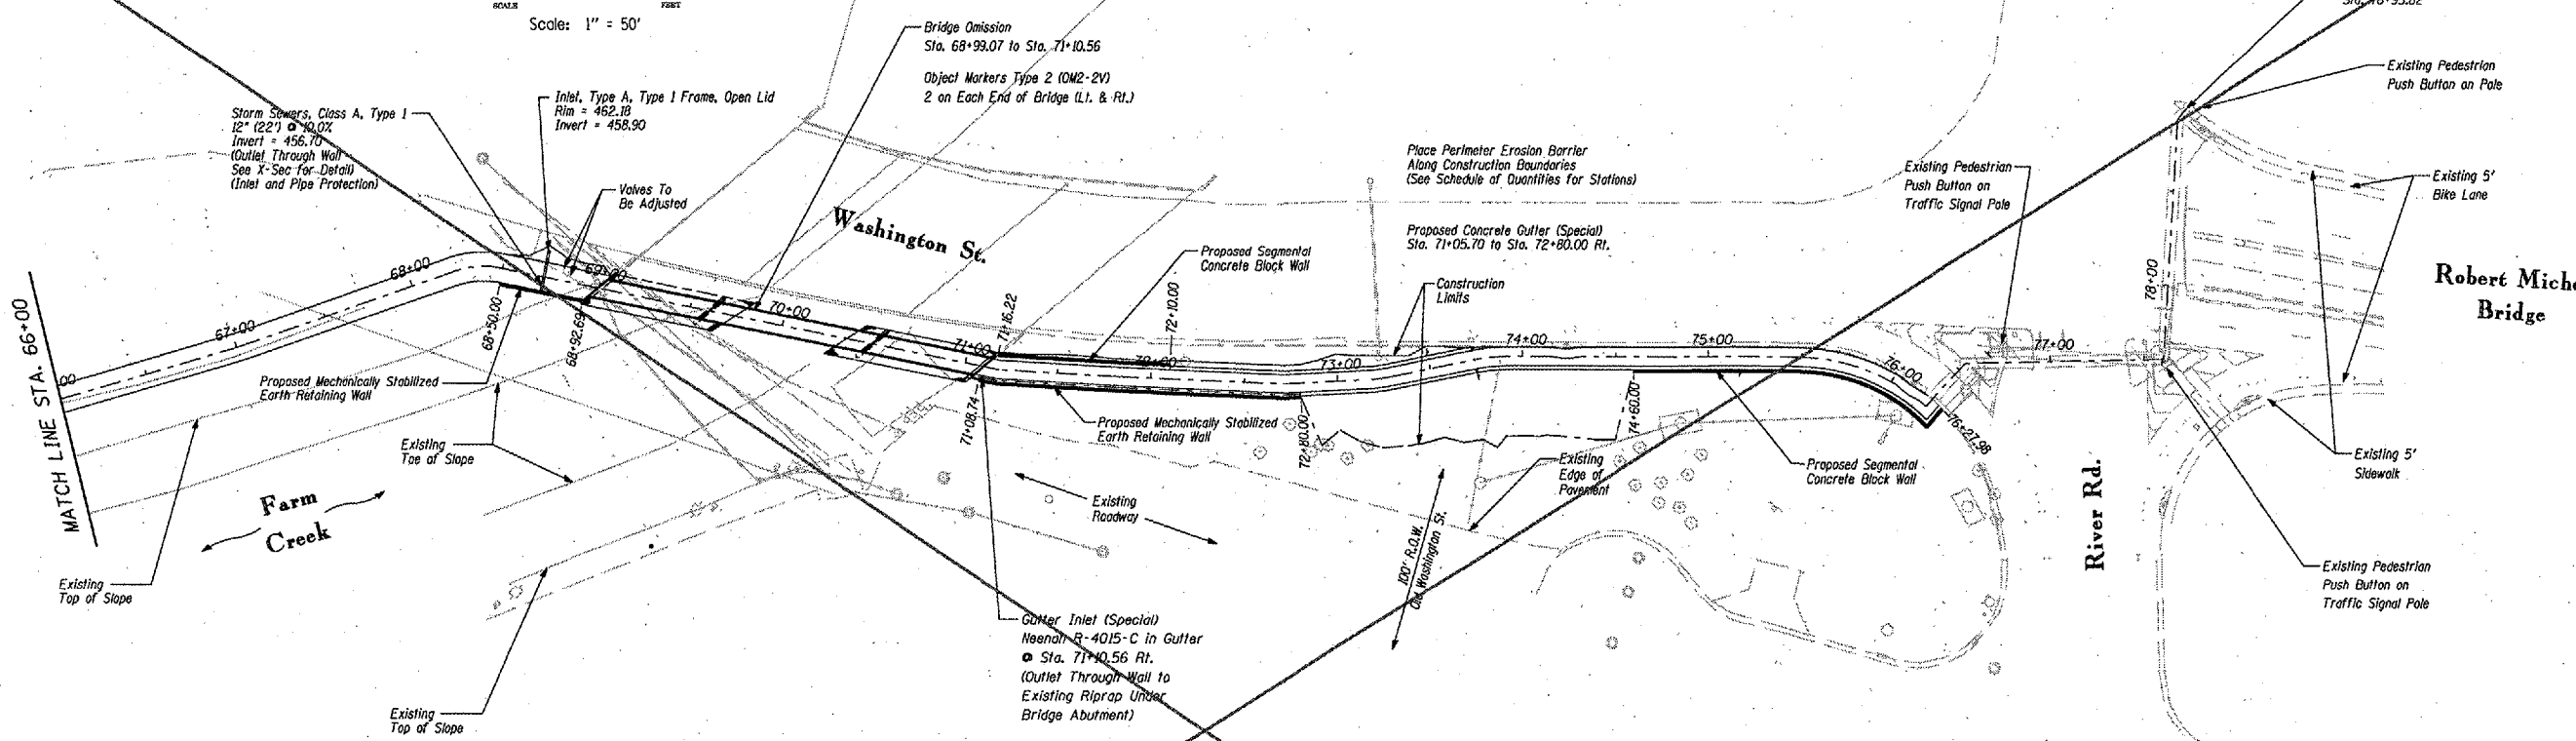


PLAN	SURVEYED	DATE
NOTE BOOK	PLOTTED	
NO.	BY	
	NO. OF WAY CHECKED	
	CAD FILE NAME	

PROFILE	SURVEYED	DATE
NOTE BOOK	PLOTTED	
NO.	BY	
	NO. OF WAY CHECKED	
	STRUCTURE NOTATIONS CIPED	

F.A. RTE.	SECTION	COUNTY	TOTAL SHEETS	SHEET NO.
03-00123-03-BT	Tazewell	43	24	
STA. 66+00.00	TO STA. 78+95.82			
FED. ROAD DIST. NO.	ILLINOIS	FED. AID PROJECT		
CONTRACT # 89302				

Note: Alignment location may not be exact. Location of alignment along levee is dependent upon future construction of levee by the Army Corps of Engineers.

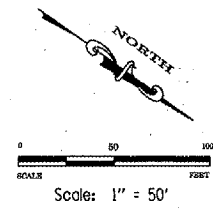

DESIGNED	RMB	 RANDOLPH & ASSOCIATES, INC. 111 N. PIONEER PARKWAY, SUITE 111, CHICAGO, ILL. 60610-1111 TEL: 312.353.8800 FAX: 312.353.8801 HTTP://WWW.RANDOLPHINC.COM	FILE NUMBER	56.46
CHECKED	CWB		DATE	August 2003
DRAWN	RMB			
CHECKED	CWB			