



STATE OF ILLINOIS
DEPARTMENT OF TRANSPORTATION

ROUTE NO.	SECTION	COUNTY	SHEET	TOTAL SHEETS
		Tazewell	43	27
F.A. #		PROJECT #		
03-00123-03-BT		CONTRACT #89302		

NOTE: SEE PLAN & PROFILE (PAGE 20)
FOR SIGNAGE NEAR TUNNEL.

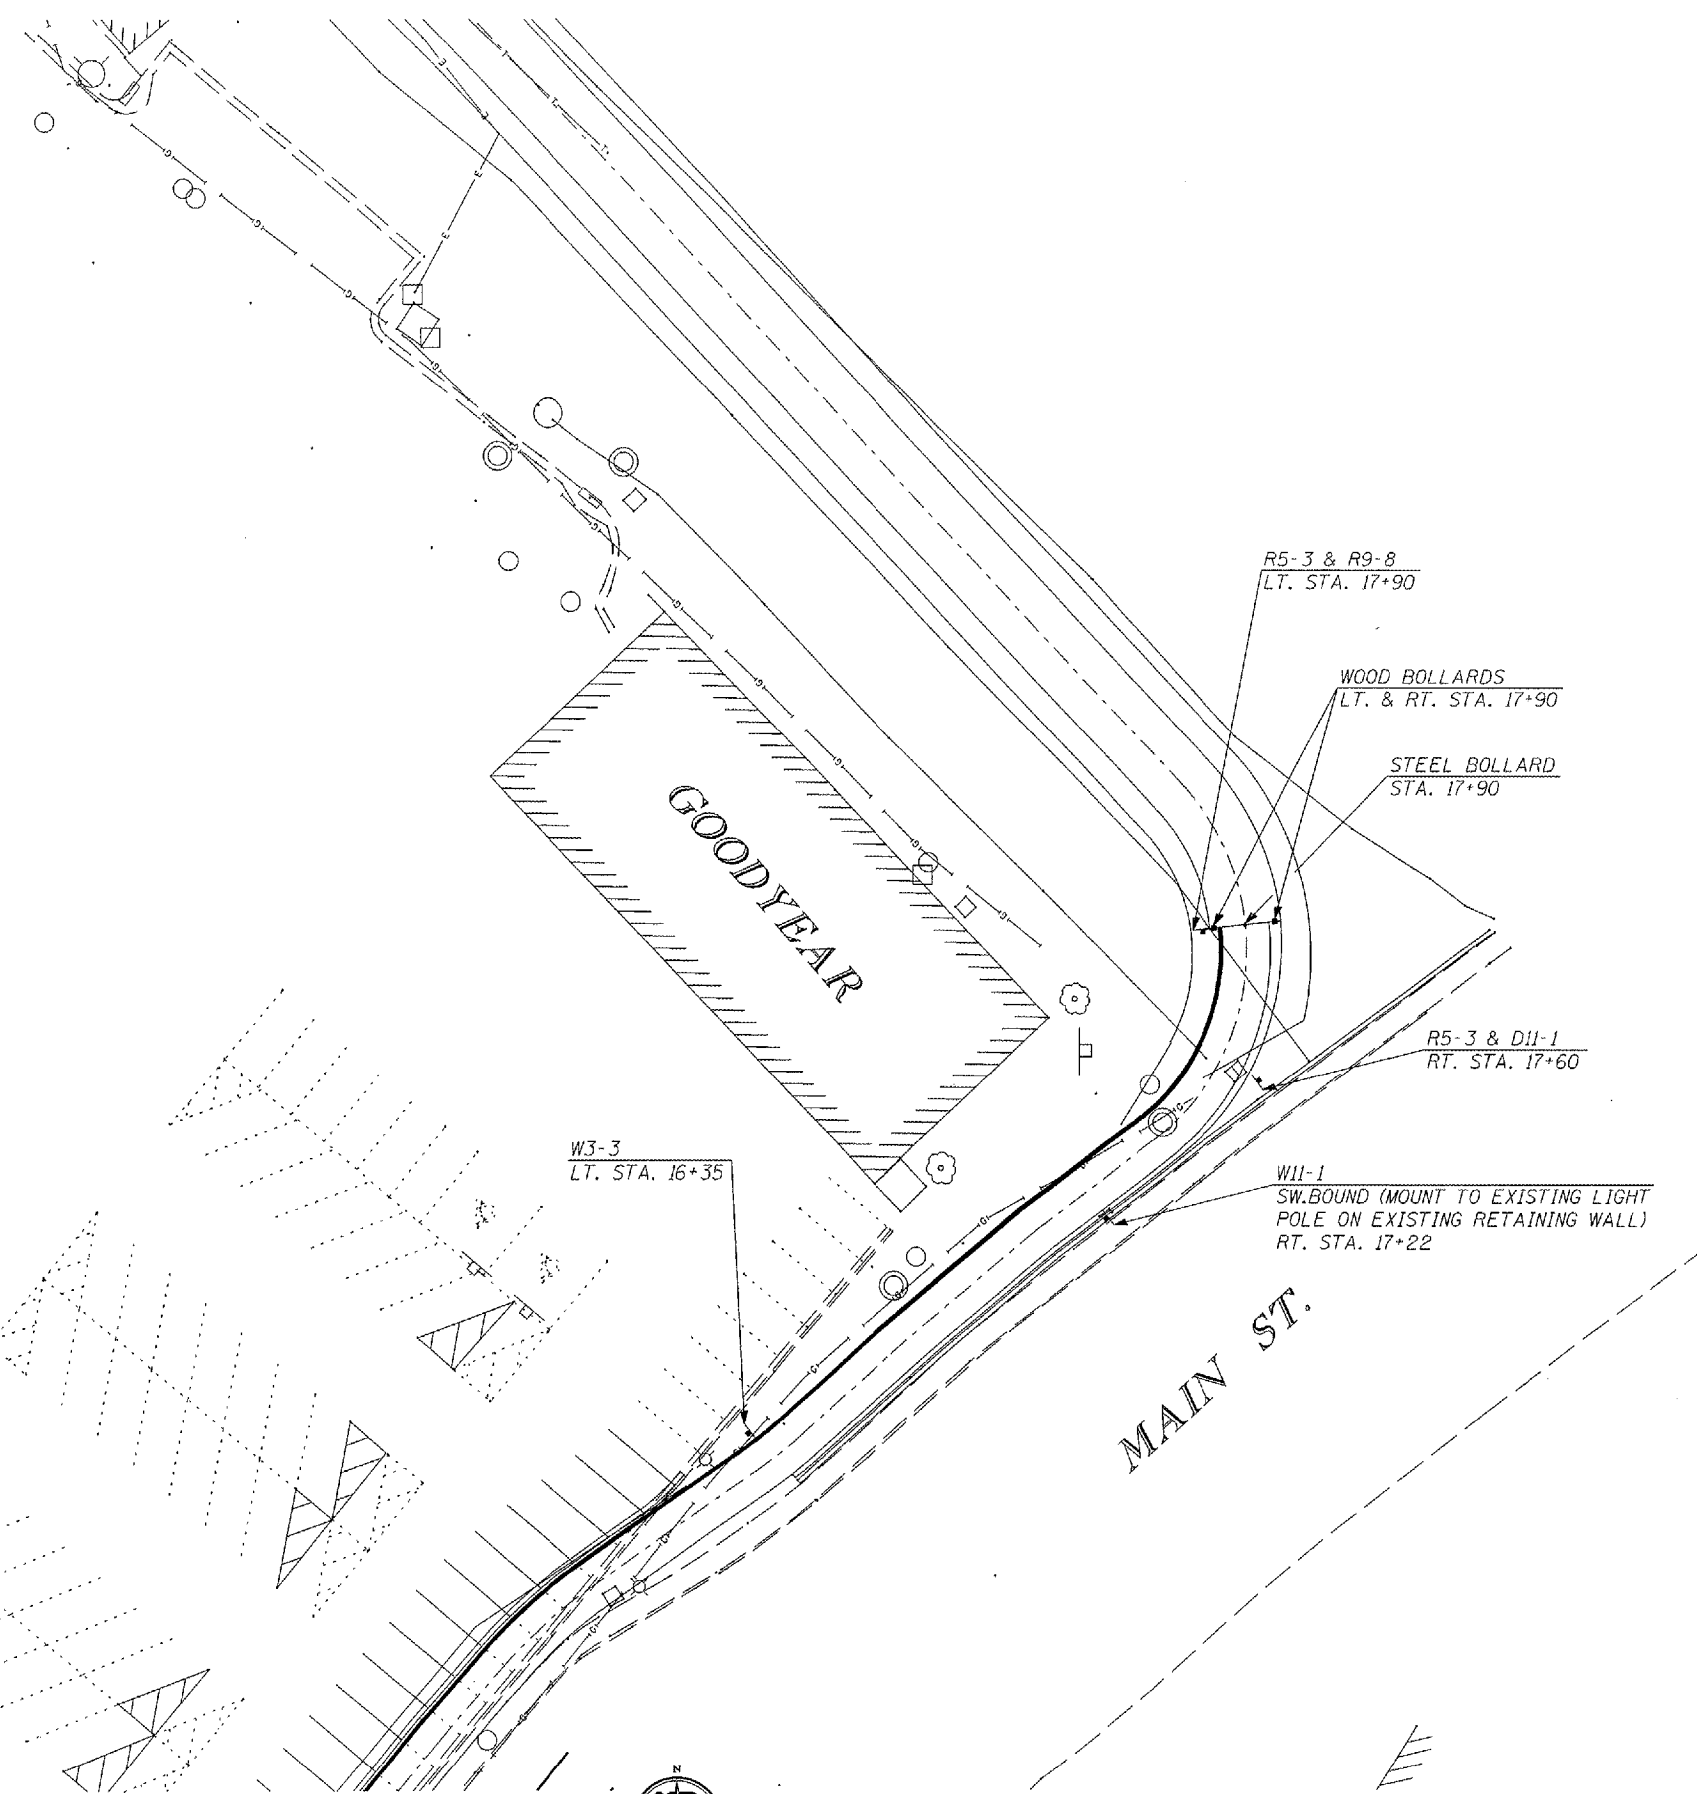

ENTRANCE TO
TOWN CENTRE II

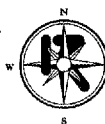

INTERSECTION DETAILS
Scale: 1" = 20'
PLAN VIEW

SIGNING DETAILS
BIKE TRAIL OVER FARM CREEK
SECTION 03-00123-03-BT
TAZEWELL COUNTY

DESIGNED	RMB	RANDOLPH & ASSOCIATES, INC. 111 N. PIONEER PARKWAY, PEORIA, IL 61614-2124 TEL: 309-673-0844 FAX: 309-673-8855 • 800-851-1221 P.L.L.C. P.A.C.E. CONSULTING ENGINEERS & LAND SURVEYORS	FILE NUMBER	56.46
CHECKED	CWB		DATE	
DRAWN	RMB			
CHECKED	CWB			August 2003