



r:\Projects\0056\0056-033\PlanSet\Roadway\PlanSet\30-Wall.Deta1.dgn

10/26/2006 3:01:39 PM

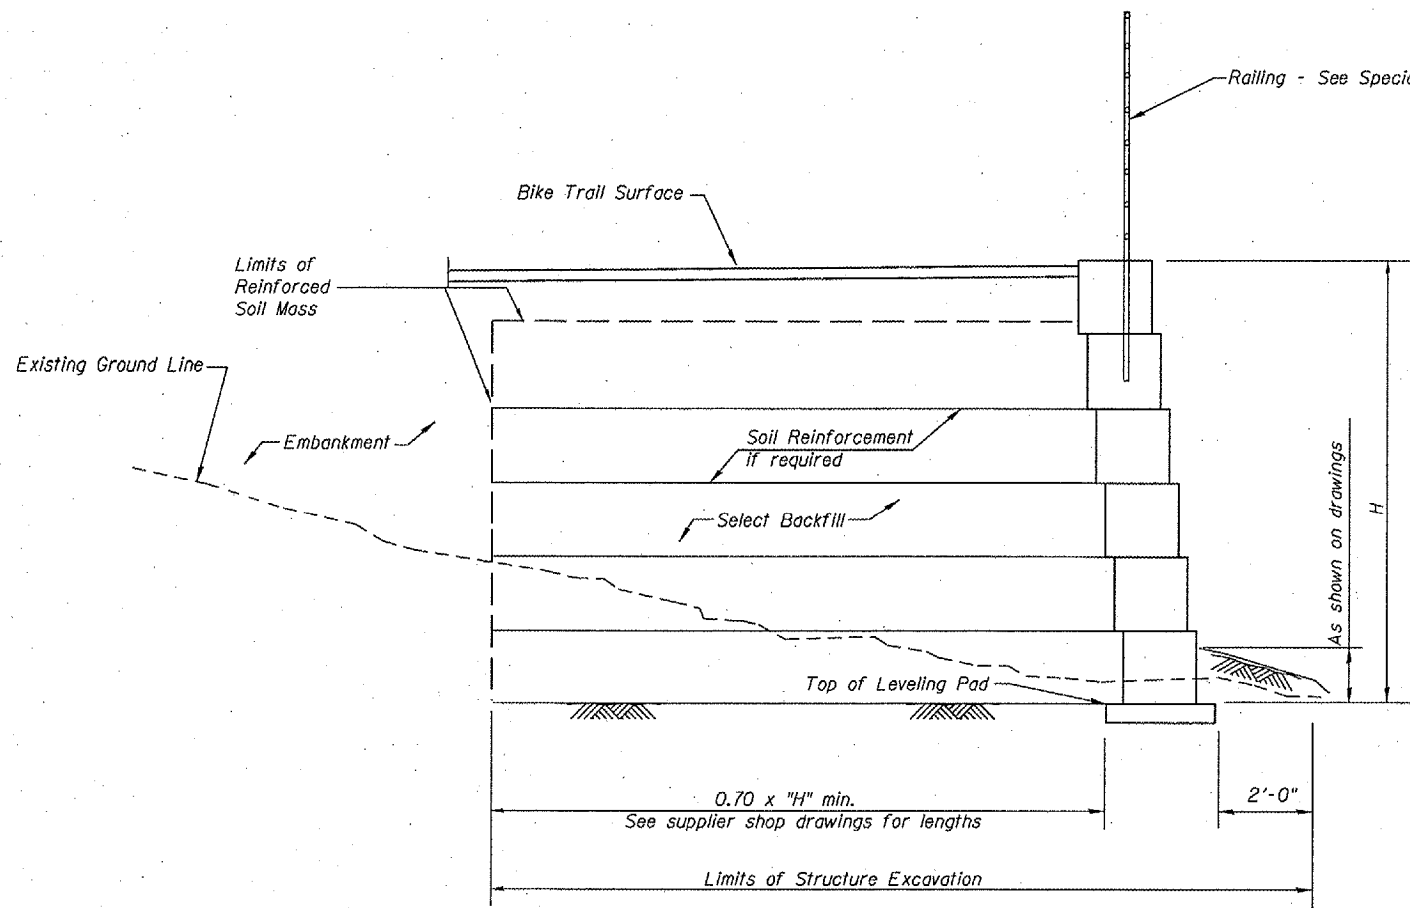

TYPICAL SECTION THROUGH SEGMENTAL
CONCRETE BLOCK WALL

Pay Quantity = H x length of wall

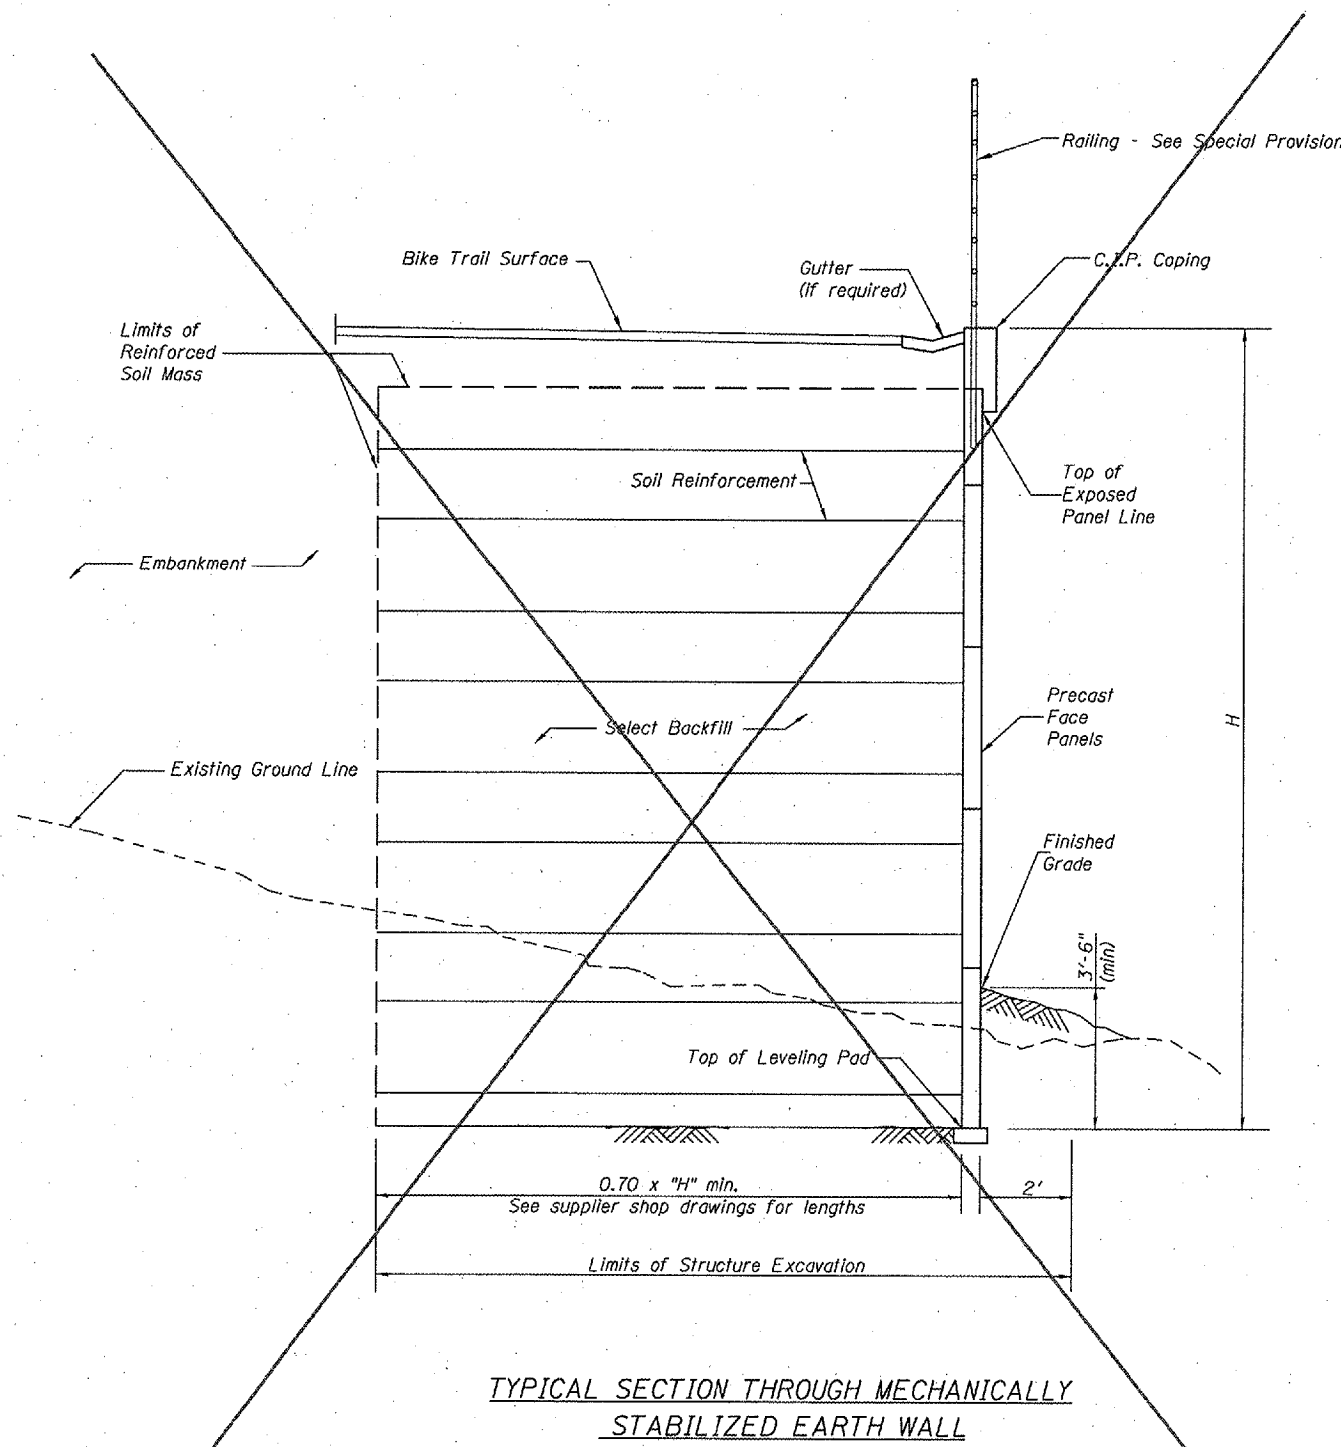

TYPICAL SECTION THROUGH MECHANICALLY
STABILIZED EARTH WALL

Pay Quantity = H x length of wall

RETAINING WALLS
BIKE TRAIL OVER FARM CREEK
SECTION 03-00123-03-BT
TAZEWELL COUNTY