

60 40 20 0 20 40 60 60 40 20 0 20 40 60



UNLESS ELEVATIONS ARE SHOWN
ALL UTILITY LOCATIONS SHOWN ON THE CROSS SECTIONS
ARE BASED ON THE APPROXIMATE DEPTH SUPPLIED BY
THE UTILITY COMPANY

P.A. NO.	SECTION	COUNTY	TOTAL SHEETS	SHEET NO.
03-00123-03-BT	TAZEWELL	43	36	
STA. 10+00.00		TO STA. 11+83.64		
FED. ROAD DIST. NO.	ILLINOIS	FED. AID PROJECT		

CONTRACT # 89302

DATE	BY
ORIGINAL SURVEY PLOT TEMPLATE NOTE BOOK AREAS CHECKED	

DATE	BY
ORIGINAL SURVEY PLOT TEMPLATE NOTE BOOK AREAS CHECKED	

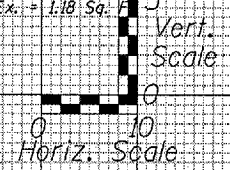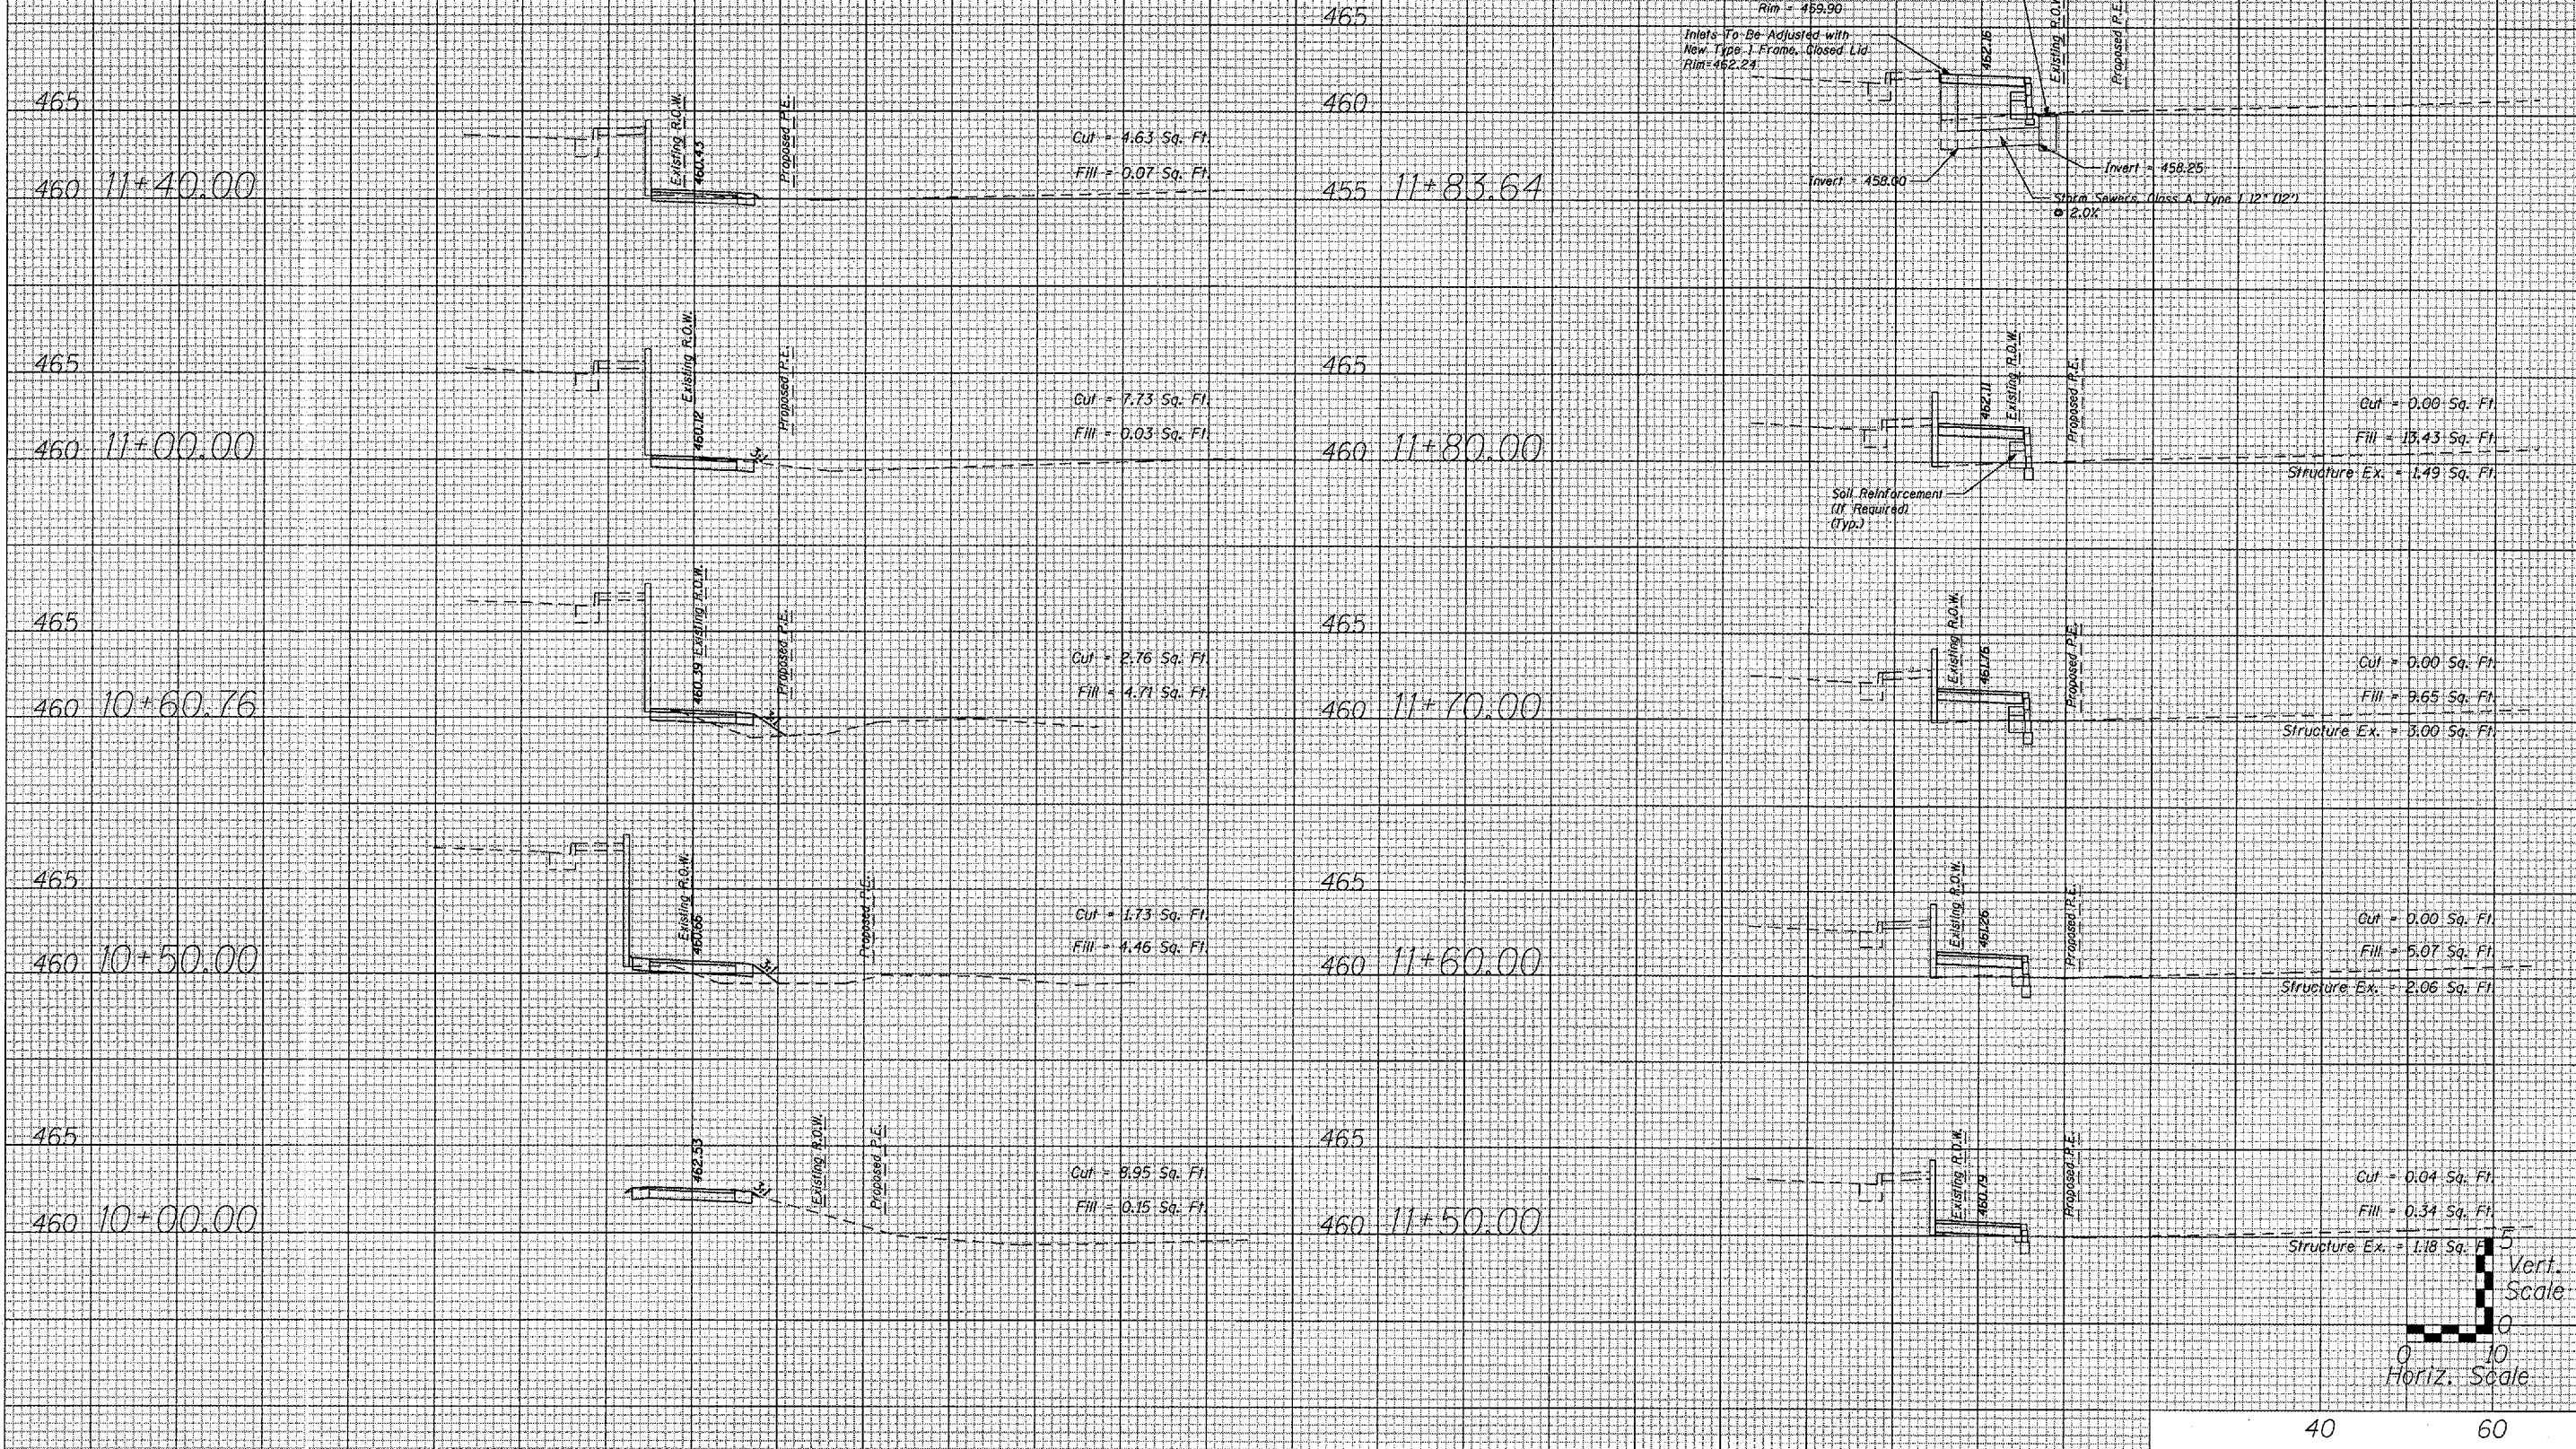

DESIGNED	RMB	 RANDOLPH & ASSOCIATES, INC. 111 S. PIONEER PARKWAY, PEARSON, IL 61358-2124 TEL: (815) 231-1111 FAX: (815) 231-1122 111 S. PIONEER PARKWAY, PEARSON, IL 61358-2124 CONSULTING ENGINEERS • LAND SURVEYORS	FILE NUMBER	56.46
CHECKED	CWB		DATE	August 2003
DRAWN	RMB			
CHECKED	CWB			