



60 40 20 0 20 40 60 60 40 20 0 20 40 60

UNLESS ELEVATIONS ARE SHOWN
ALL UTILITY LOCATIONS SHOWN ON THE CROSS SECTIONS
ARE BASED ON THE APPROXIMATE DEPTH SUPPLIED BY
THE UTILITY COMPANY

P.A. NO.	SECTION	COUNTY	TOTAL SHEETS	SHEET NO.
	03-00123-03-BT	TAZEWELL	43	38
STA. 13+50.00		TO STA. 17+00.00		
FED. ROAD DIST. NO.		BLDG.	FED. RD. PROJECT	
CONTRACT # 89302				

DATE	
BY	
REVISION	
NO.	
DATE	
BY	
REVISION	
NO.	

DATE	
BY	
REVISION	
NO.	
DATE	
BY	
REVISION	
NO.	

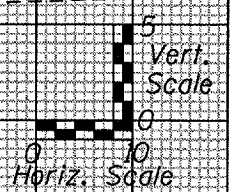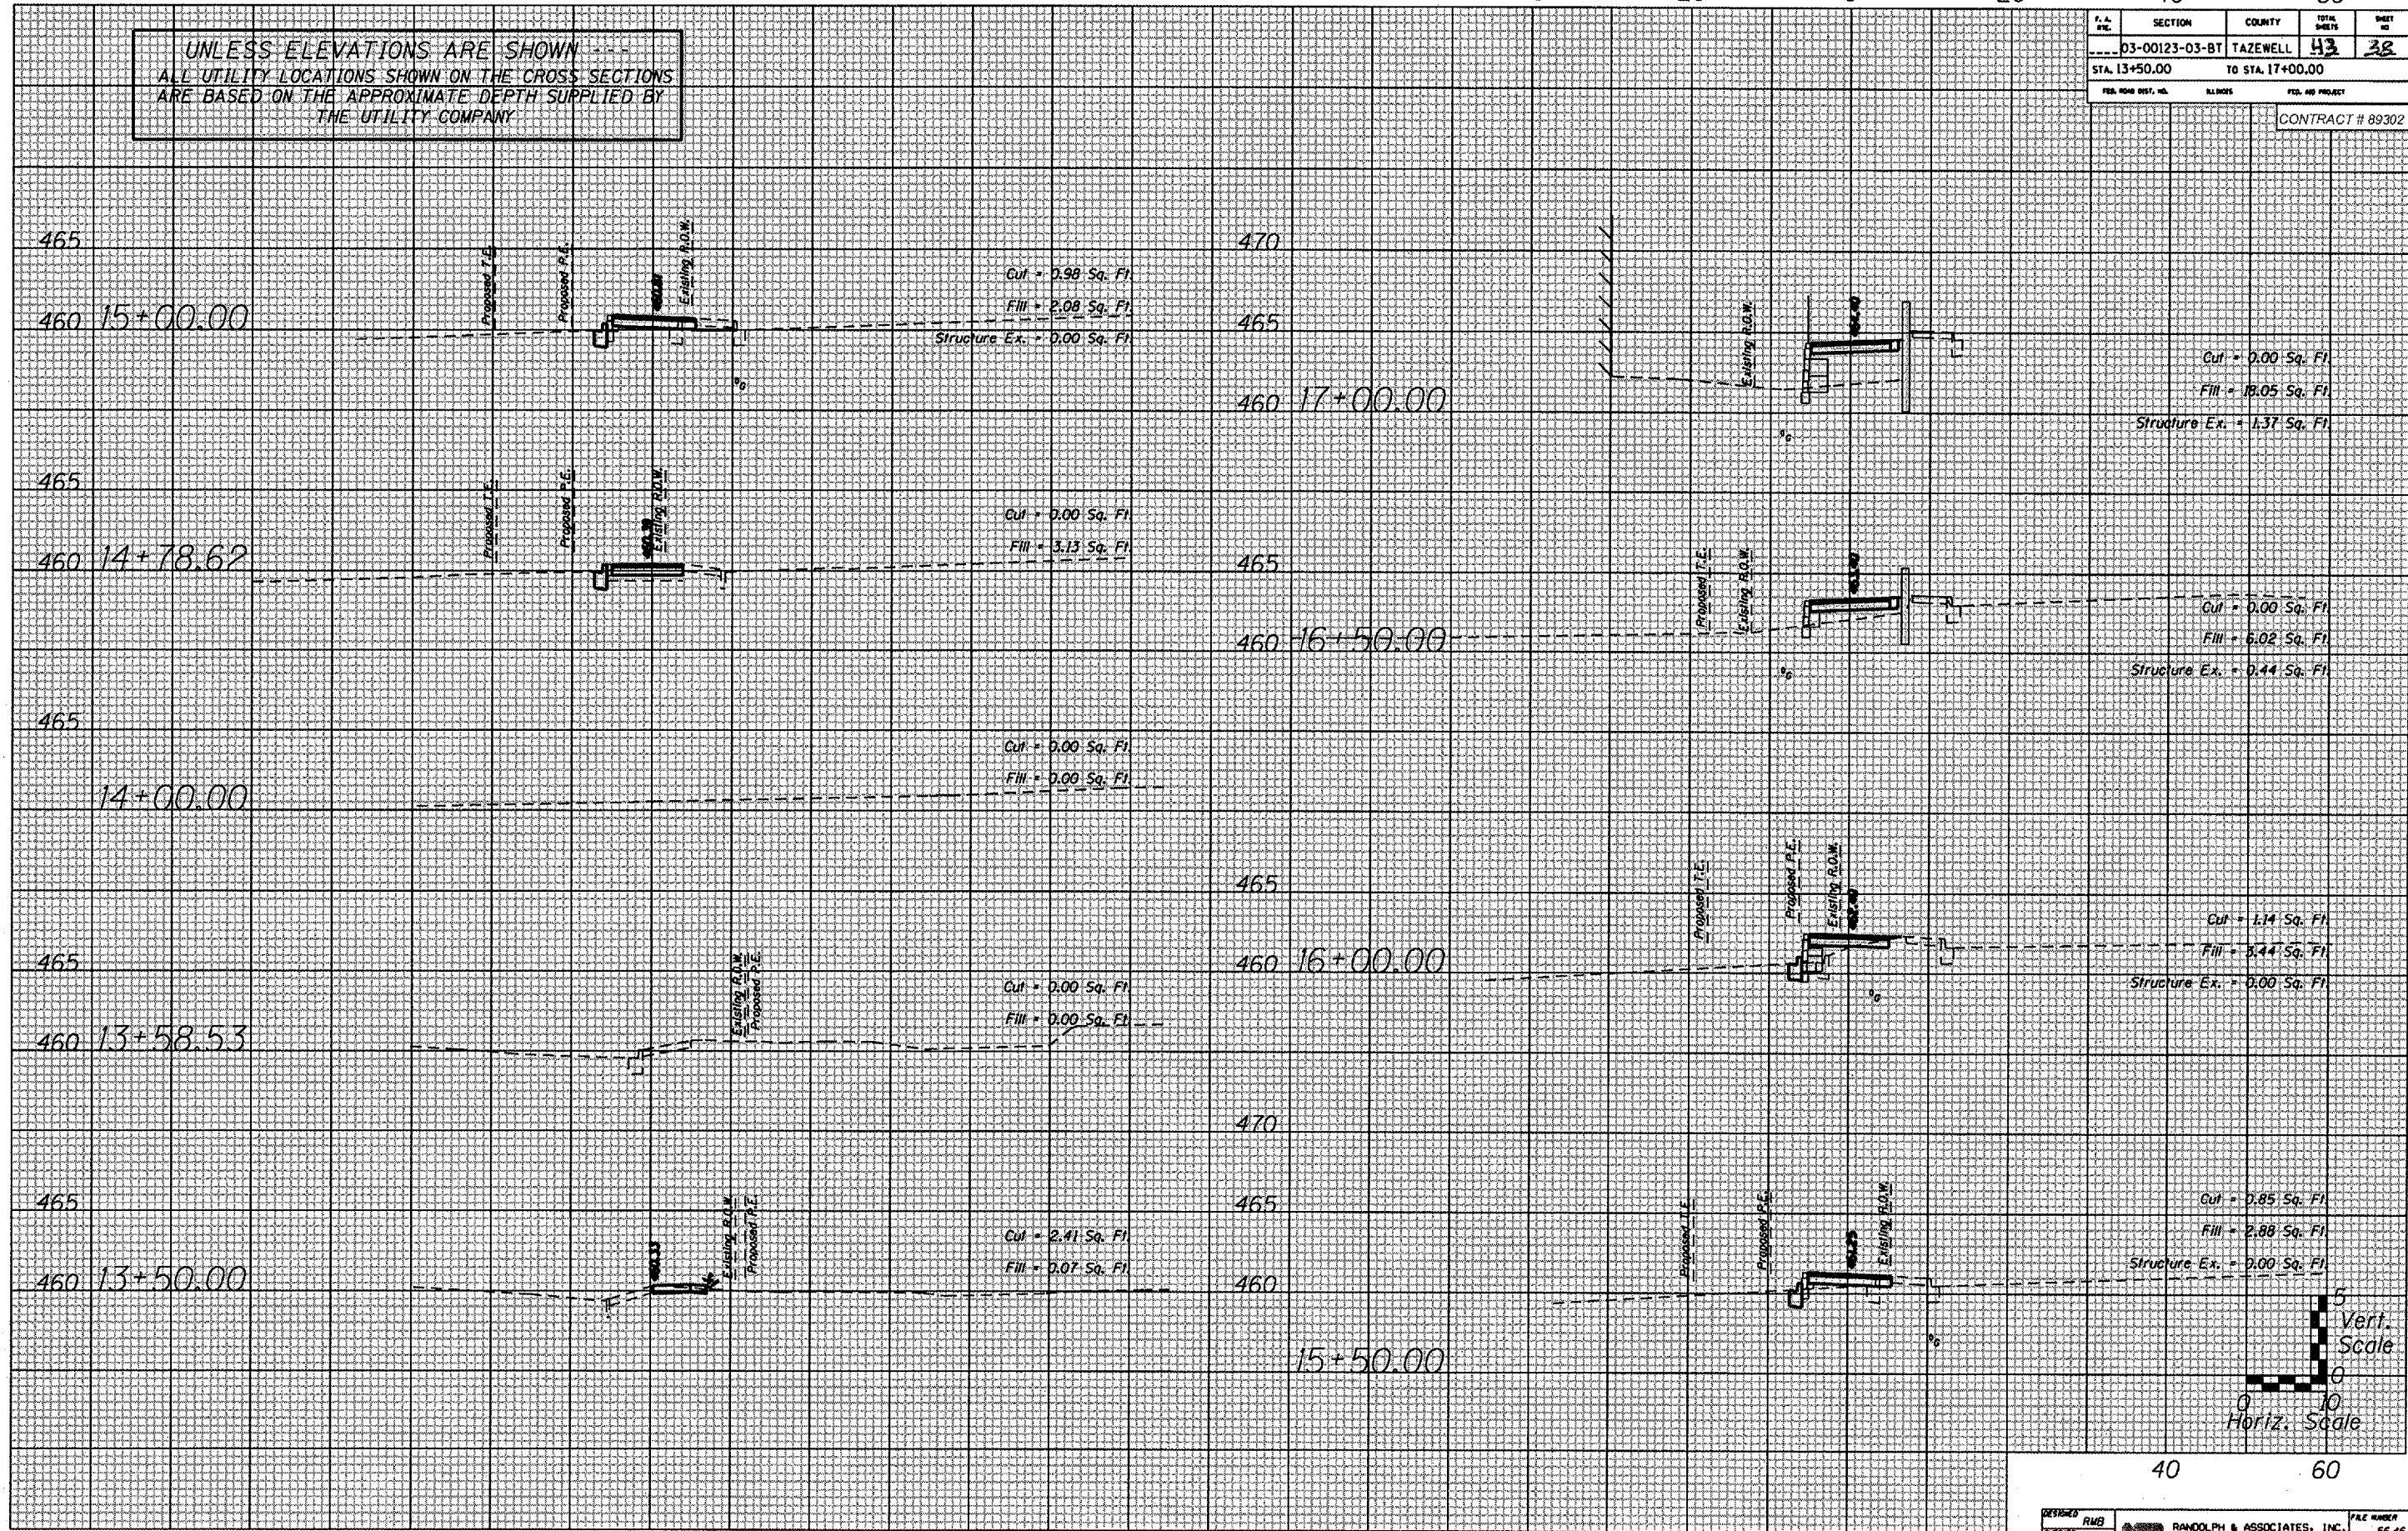

1/29/2007 9:16:33 AM c:\projects\0056\0056-033\p101\01-2007\ldgn's\36-65-Prop_XS_Sheet.dgn

DESIGNED	RMB	RANDOLPH & ASSOCIATES, INC. 111 N. PINE STREET, SUITE 200, TAZEWELL, VA 22649 TEL: 703-928-8844 / FAX: 703-928-8845 / 1-800-451-1221 WWW.RANDOLPH-ASSOCIATES.COM	P.A. NUMBER	56.46
CHECKED	CWB		DATE	AUGUST 2003
DRAWN	RMB			
NOTED	CWB			