



60 40 20 0 20 40 60 60 40 20 0 20 40 60

UNLESS ELEVATIONS ARE SHOWN
ALL UTILITY LOCATIONS SHOWN ON THE CROSS SECTIONS
ARE BASED ON THE APPROXIMATE DEPTH SUPPLIED BY
THE UTILITY COMPANY

F.A. NO.	SECTION	COUNTY	TOTAL SHEETS	SHEET NO.
	03-00123-03-BT	TAZEWELL	43	39
STA. 17+50.00		TO STA. 20+50.00		
FED. ROAD DIST. NO.		ILLINOIS	FED. AID PROJECT	
CONTRACT # 69302				

DATE	
BY	
NO.	
ORIGINAL SURVEY	
NOTED SURVEY	
TEMPLATE	
AREAS CHECKED	

DATE	
BY	
NO.	
ORIGINAL SURVEY	
NOTED SURVEY	
TEMPLATE	
AREAS CHECKED	

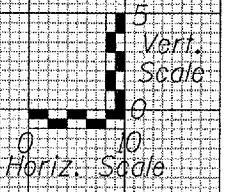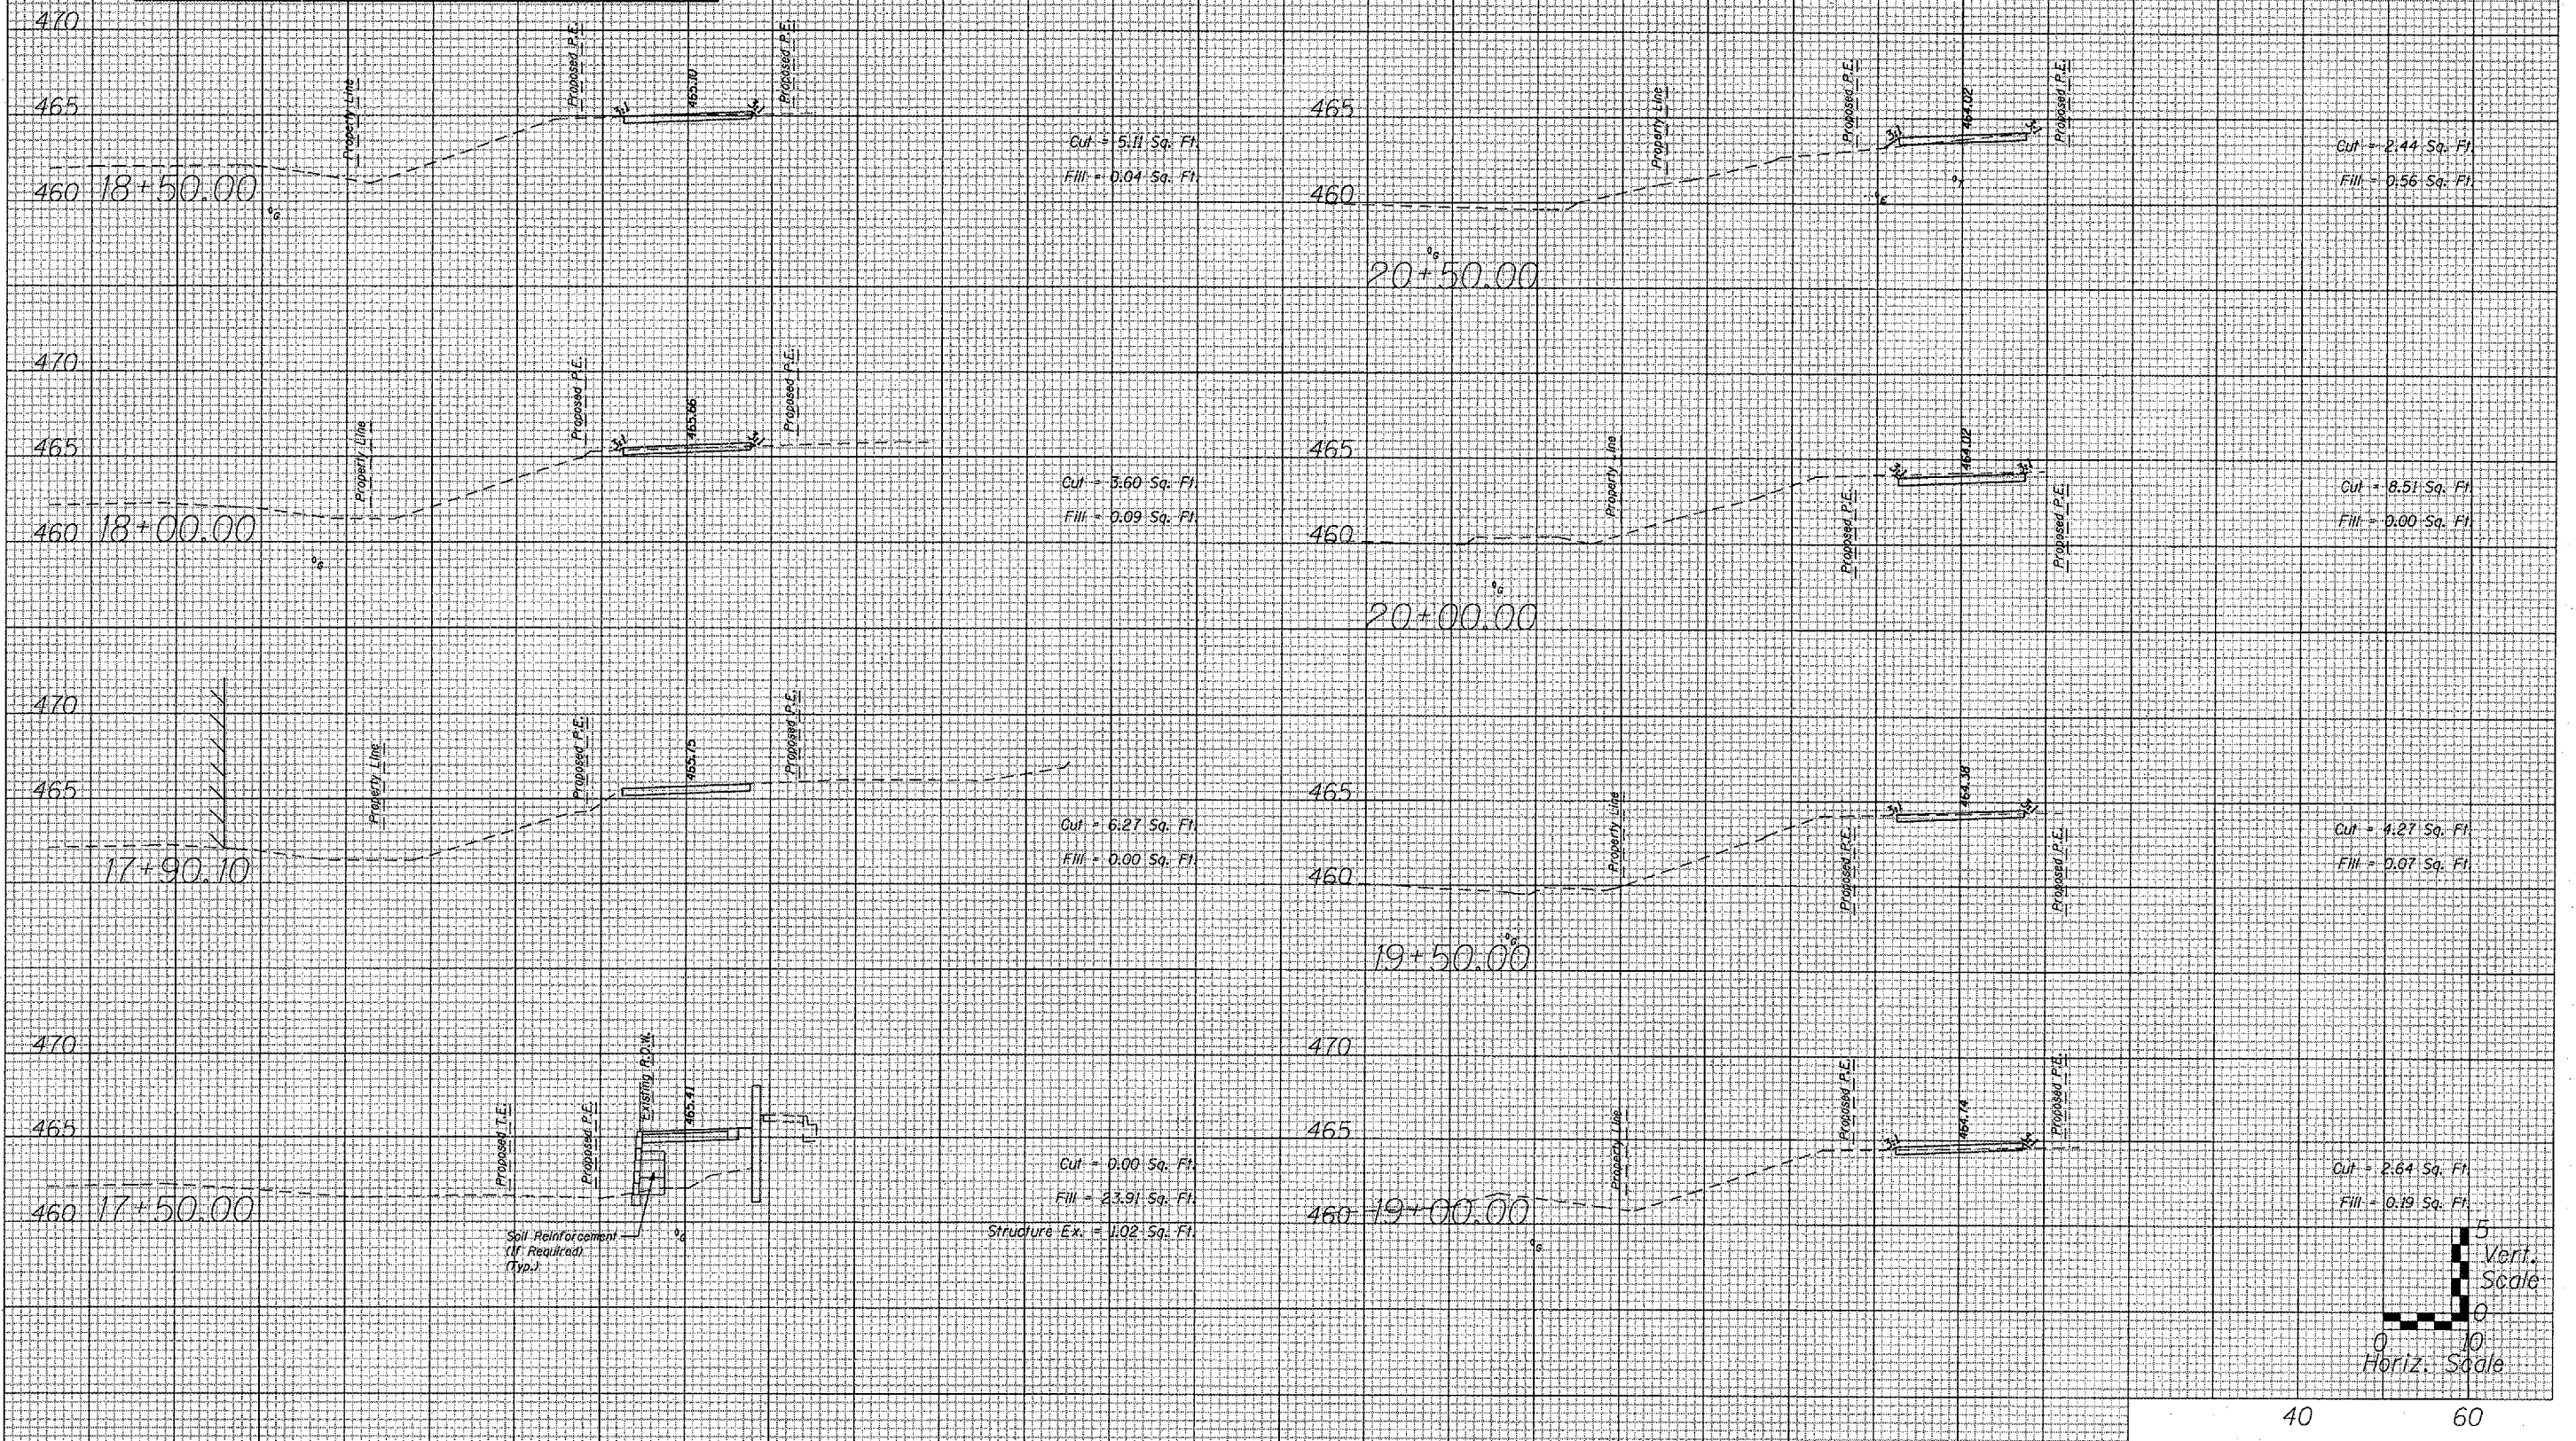

10/26/2006 3:07:40 PM r:\Projects\0056\0056-0331\PlanSet\Roadway\PlanSet\16-65-Prop_XS_Sheet.dgn

DESIGNED	RMB	RANDOLPH & ASSOCIATES, INC. 111 S. PULASKI AVENUE, P.O. BOX 1111 CHICAGO, ILL. 60607-1111 TEL: 312-987-1111 FAX: 312-987-1111 HTTP://WWW.RANDOLPHINC.COM	FILE NUMBER	56.46
CHECKED	CWB		DATE	August 2003
DRAWN	RMB			
CHECKED	CWB			