

60 40 20 0 20 40 60 60 40 20 0 20 40 60

UNLESS ELEVATIONS ARE SHOWN --
ALL UTILITY LOCATIONS SHOWN ON THE CROSS SECTIONS
ARE BASED ON THE APPROXIMATE DEPTH SUPPLIED BY
THE UTILITY COMPANY

F. A. NTL	SECTION	COUNTY	TOTAL SHEETS	SHEET NO
03-00123-03-BT	TAZEWELL		43	41
STA. 21+80.00			TO STA. 22+40.00	
FED. ROAD DIST. NO.	ILLINOIS	FED. AID PROJECT		

CONTRACT # 89302

DATE	BY



--	--

--	--

DATE	BY

--	--

--	--

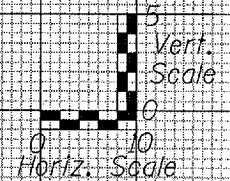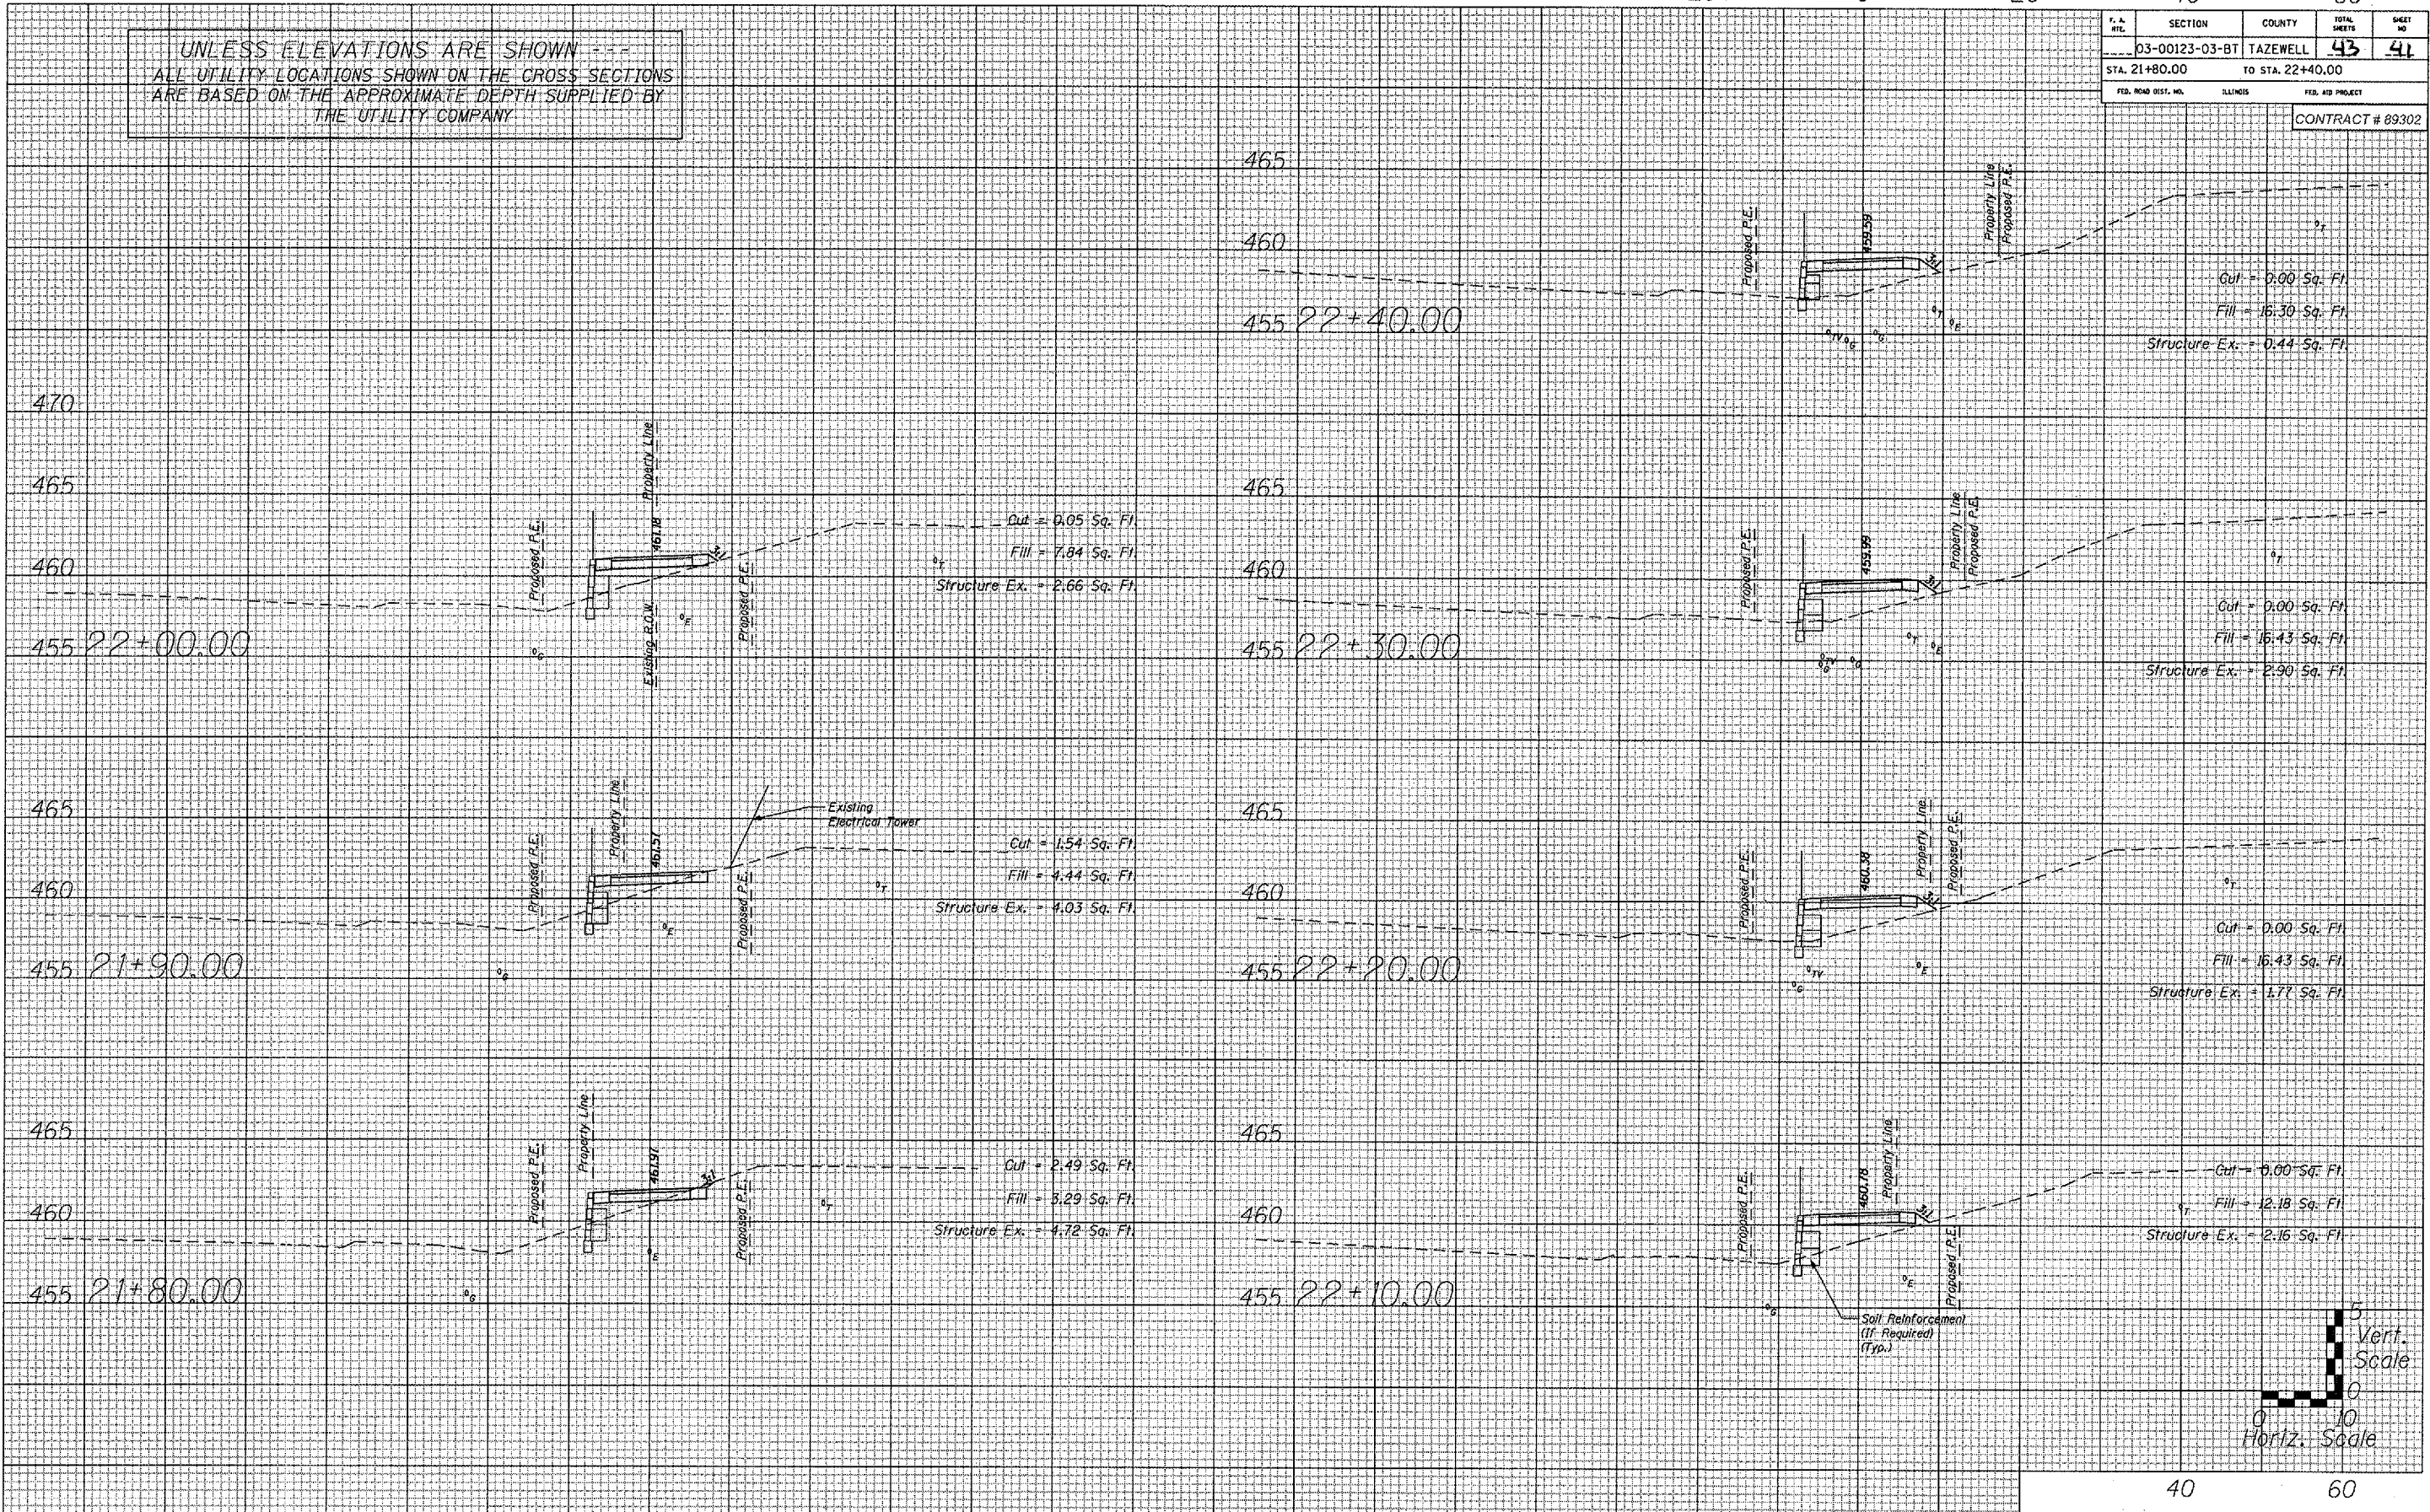

10/26/2006 3:08:18 PM r:\Projects\0056\0056-033\PlanSet\Roadway\Planes\36-65-Prop_XS_Sheet.dgn