



PLAN	SURVEYED	DATE
	PLANNED	
	DESIGNED	
	CHECKED	
	BY	
	DATE	
	NO. OF MAY CHECKED	
	NO. OF FILE NAME	
	NO.	

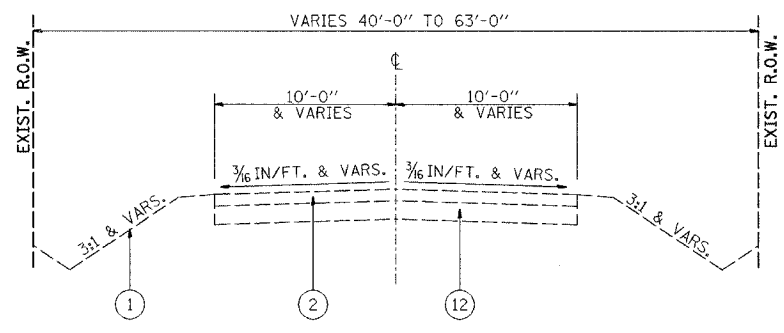

**EXISTING TYPICAL SECTION** (E13)  
STA. 146+75.44 TO STA. 149+10.31

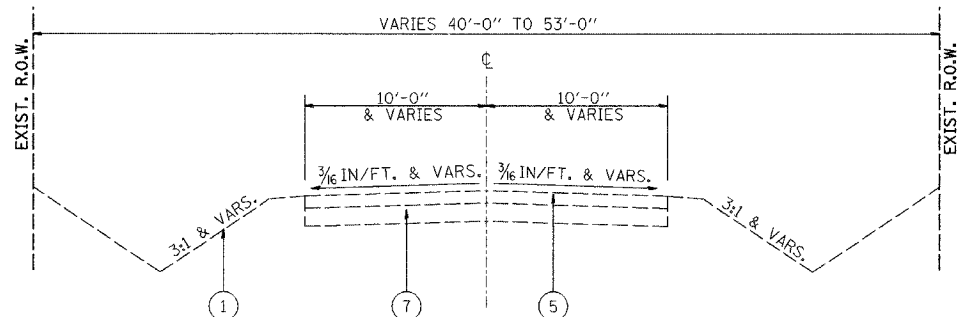

**EXISTING TYPICAL SECTION** (E14)  
STA. 149+10.31 TO STA. 157+00.00

**LEGEND:**

(1) GROUND LINE	(7) AGG. BASE COURSE, 6"	(13) BIT. SHOULDER, 6"	(19) COMB. C&G TYPE B-6.24
(2) BIT. SURFACE, 4"	(8) COMB. C&G, TYPE B-6.12	(14) AGG. SHOULDER, TYPE B	(20) AGG. BASE COURSE, TYPE A, 5.5"
(3) O&C SURFACE, 1 1/2"	(9) P.C.C. SIDEWALK, 5"	(15) CONC. DECK BEAMS 36"x27"	(21) BITUMINOUS CONCRETE BINDER COURSE, SUPERPAVE, IL-19.0, N70, 5 3/4"
(4) O&C SURFACE, 2"	(10) P.C.C. PAVEMENT, 9-6-9	(16) ABUTMENT	(22) POLYMERIZED BITUMINOUS CONCRETE SURFACE COURSE, SUPERPAVE, MIX "D", N70, 2"
(5) O&C SURFACE, 4"	(11) P.C.C. BASE COURSE, 8"	(17) STEEL PLATE BEAM GUARDRAIL	(23) POLYMERIZED BITUMINOUS CONCRETE BINDER COURSE, SUPERPAVE, IL-19.0, N70, 2 1/4"
(6) AGG. BASE COURSE, 4"	(12) BIT. BASE COURSE, 9 1/2"	(18) BITUMINOUS CONCRETE BINDER COURSE, SUPERPAVE, IL-19.0, N70, 8"	(24) BITUMINOUS PAVEMENT, 6"

(E13) TO (E14) = LABELS FOR PLANS SHEET TO REFERENCE EXISTING TYPICALS

REVISIONS	
NAME	DATE

CITY OF DANVILLE, ILLINOIS  
**WINTER AVENUE RECONSTRUCTION**  
**EXISTING TYPICAL SECTIONS**  
**E13-E14**  
**WINTER AVENUE**

SCALE: NTS  
DRAWN BY: SRS

DATE: 12/21/06  
CHECKED BY: MBF