
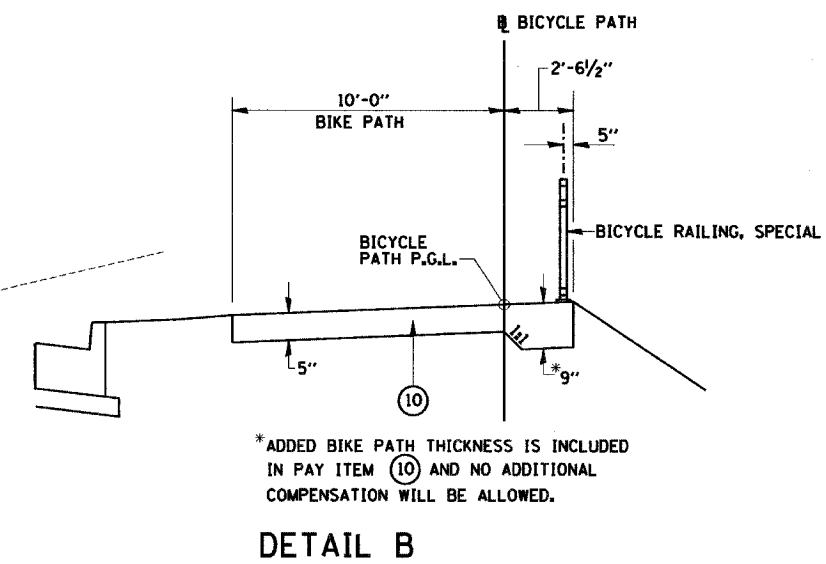
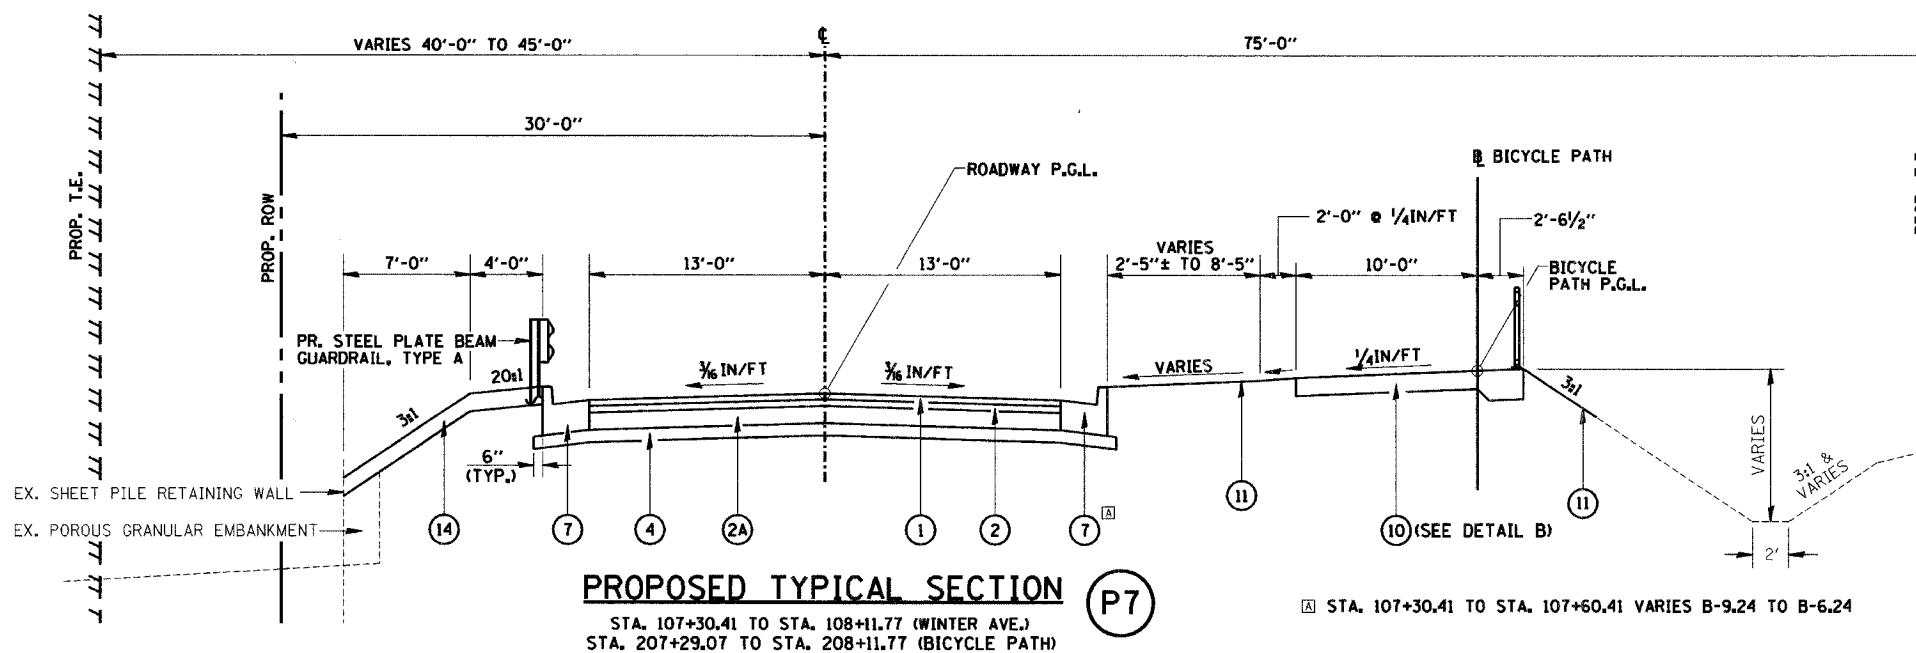
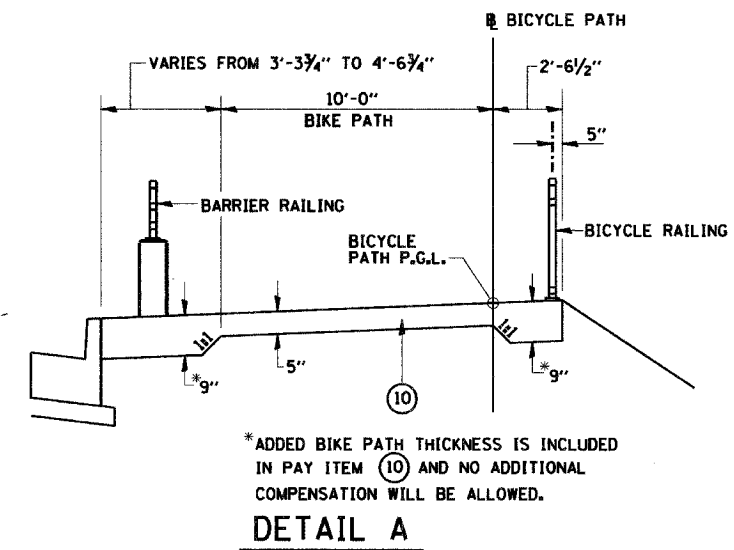


PLAN	SURVEYED	DATE
	PLOTTED	
	CHECKED	
	BY	
	NO. OF WAYS CHECKED	
	CADD FILE NAME	
	NO.	

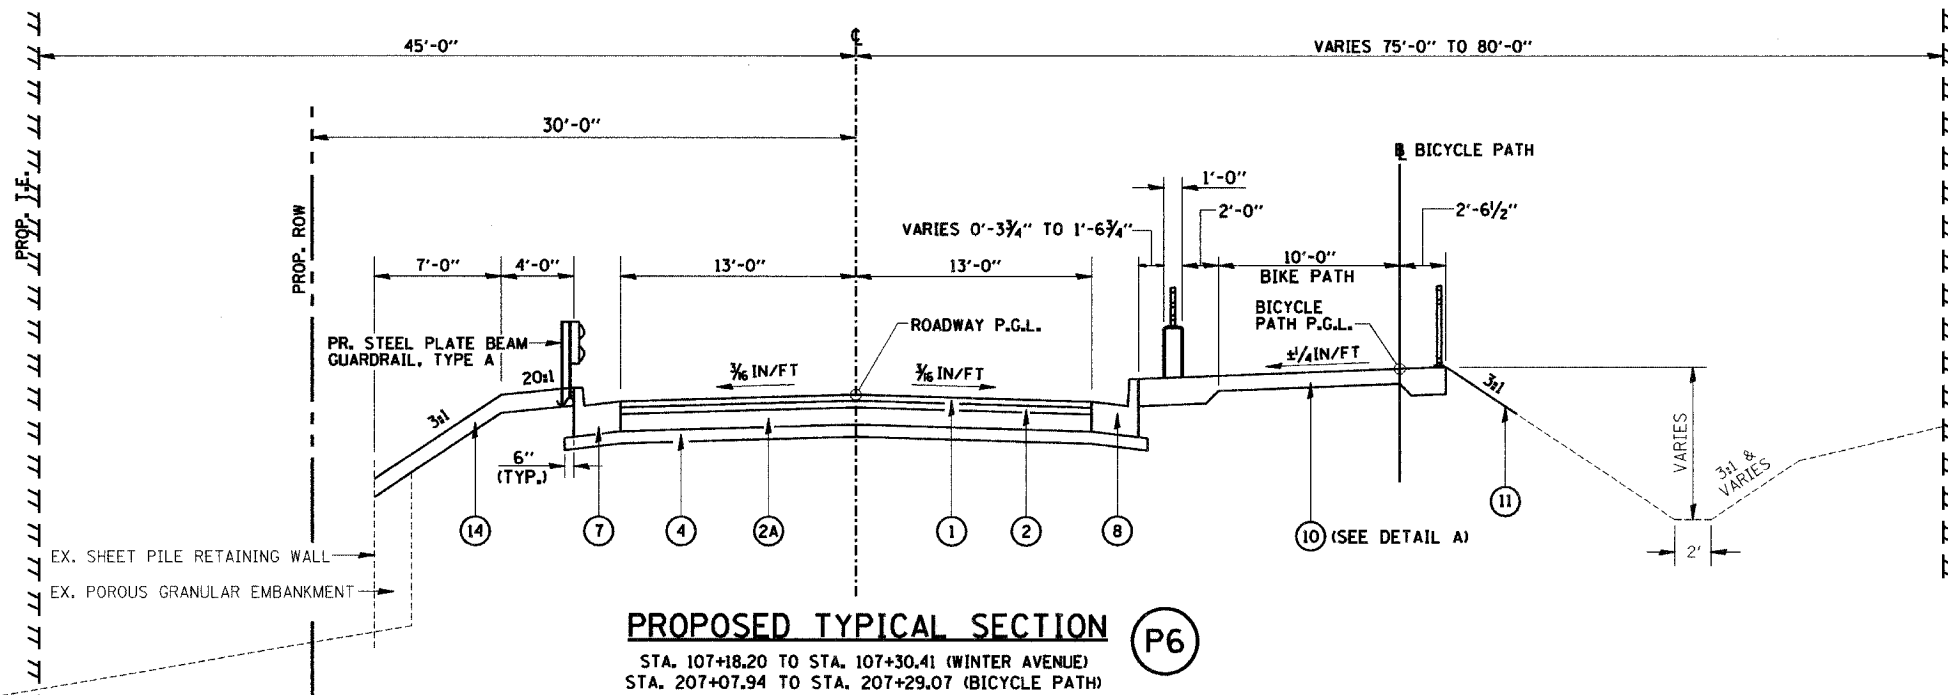

PROPOSED LEGEND:

- | | |
|---|---|
| ① POLYMERIZED HOT-MIX ASPHALT SURFACE COURSE, MIX "D", N70, 2" | ⑦ COMBINATION CONCRETE CURB & GUTTER, TYPE B-6.24 |
| ② POLYMERIZED HOT-MIX ASPHALT BINDER COURSE, IL-19.0, N70, 2 1/4" | ⑧ COMBINATION CONCRETE CURB & GUTTER, TYPE B-9.24 |
| ②A HOT-MIX ASPHALT BINDER COURSE, IL-19.0, N70, 5 3/4" | ⑨ PORTLAND CEMENT CONCRETE SIDEWALK, 5" |
| ④ AGGREGATE BASE COURSE, TYPE A, 5.5" | ⑩ PORTLAND CEMENT CONCRETE SIDEWALK, 5", SPECIAL |
| ⑤ AGGREGATE BASE COURSE, TYPE A, 6.5" | ⑪ SEEDING, CLASS 1A |
| | ⑫ AGGREGATE SHOULDER, TYPE A, 6" |
| | ⑭ STONE RIPRAP, CLASS A2 (SPECIAL) |

Ⓟ P6 TO Ⓟ P7 = LABELS FOR PLANS SHEET TO REFERENCE PROPOSED TYPICALS

REVISIONS	
NAME	DATE

CITY OF DANVILLE, ILLINOIS
 WINTER AVENUE RECONSTRUCTION
 PROPOSED TYPICAL SECTIONS
 P6-P7
 WINTER AVENUE

SCALE: NTS
 DRAWN BY: NIL
 DATE: 12/21/06
 CHECKED BY: MBF