


F.A.U. RTE.	SECTION	COUNTY	TOTAL SHEETS	SHEET NO.
6998	99-00209-01-PV	VERMILION	296	14
STA.		TO STA.		
FED. ROAD DIST. NO. ILLINOIS		FED. AID PROJECT-		

CONTRACT NO.: 91358

PLAN	SURVEYED	DATE
	BY	
	NOTED	
	CHECKED	
	BY	
	DATE	
	NO.	

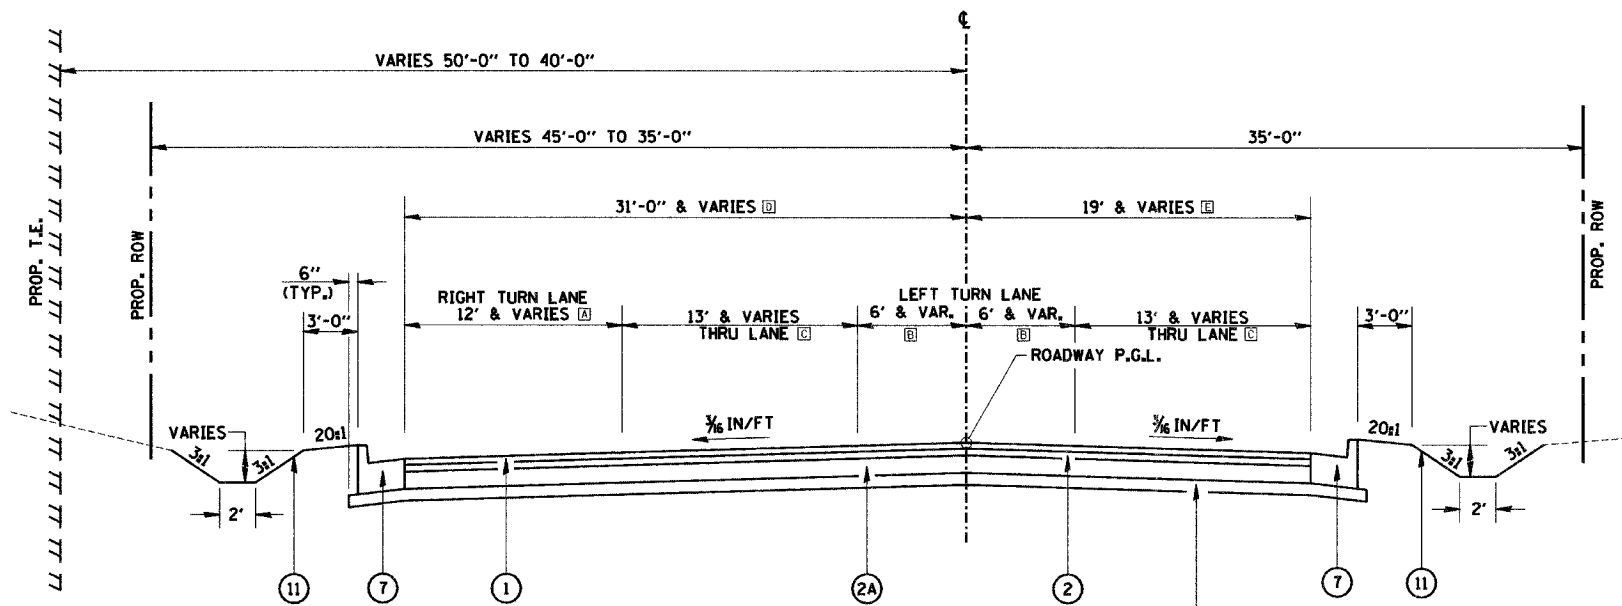


PROPOSED TYPICAL SECTION P10
STA. 148+11.37 TO STA. 153+13.06

- 5 (STA. 148+11.37 TO STA. 149+23.09)
- 4 (STA. 149+23.09 TO STA. 153+13.06)

- NOTES:**
- Ⓐ STA. 148+11.37 TO STA. 148+74.64, VARIES 123'-4" TO 12'-0"
STA. 148+74.64 TO STA. 149+78.06, 12'-0"
STA. 149+78.06 TO STA. 150+98.06, VARIES 12'-0" TO 0'-0"
STA. 150+98.06 TO STA. 153+13.06, 0'-0"
 - Ⓑ STA. 148+11.37 TO STA. 150+98.06, 6'-0"
STA. 150+98.06 TO STA. 153+08.06, VARIES 6'-0" TO 0'-0"
STA. 153+08.06 TO STA. 153+13.06, 0'-0"
 - Ⓒ STA. 148+11.37 TO STA. 149+23.09, VARIES 73'-6" TO 13'-0"
STA. 149+23.09 TO STA. 150+98.06, 13'-0"
STA. 150+98.06 TO STA. 153+13.06, VARIES 13'-0" TO 12'-10 1/4"
 - Ⓓ STA. 148+11.37 TO STA. 148+74.64, VARIES 142'-4" TO 31'-0"
STA. 148+74.64 TO STA. 149+78.06, 31'-0"
STA. 149+78.06 TO STA. 150+98.06, VARIES 31'-0" TO 19'-0"
STA. 150+98.06 TO STA. 153+13.06, VARIES 19'-0" TO 12'-10 1/4"
 - Ⓔ STA. 148+11.37 TO STA. 149+23.09, VARIES 79'-6" TO 19'-0"
STA. 149+23.09 TO STA. 150+98.06, 19'-0"
STA. 150+98.06 TO STA. 153+13.06, VARIES 19'-0" TO 12'-10 1/4"

PROPOSED LEGEND:

- 1 POLYMERIZED HOT-MIX ASPHALT SURFACE COURSE, MIX 'D', N70, 2"
- 2 POLYMERIZED HOT-MIX ASPHALT BINDER COURSE, IL-19.0, N70, 2 1/4"
- 2A HOT-MIX ASPHALT BINDER COURSE, IL-19.0, N70, 5 3/4"
- 4 AGGREGATE BASE COURSE, TYPE A, 5.5"
- 5 AGGREGATE BASE COURSE, TYPE A, 6.5"
- 7 COMBINATION CONCRETE CURB & GUTTER, TYPE B-6.24
- 8 COMBINATION CONCRETE CURB & GUTTER, TYPE B-9.24
- 9 PORTLAND CEMENT CONCRETE SIDEWALK, 5"
- 10 PORTLAND CEMENT CONCRETE SIDEWALK, 5", SPECIAL
- 11 SEEDING, CLASS 1A
- 12 AGGREGATE SHOULDER, TYPE A, 6"
- 14 STONE RIPRAP, CLASS A2 (SPECIAL)

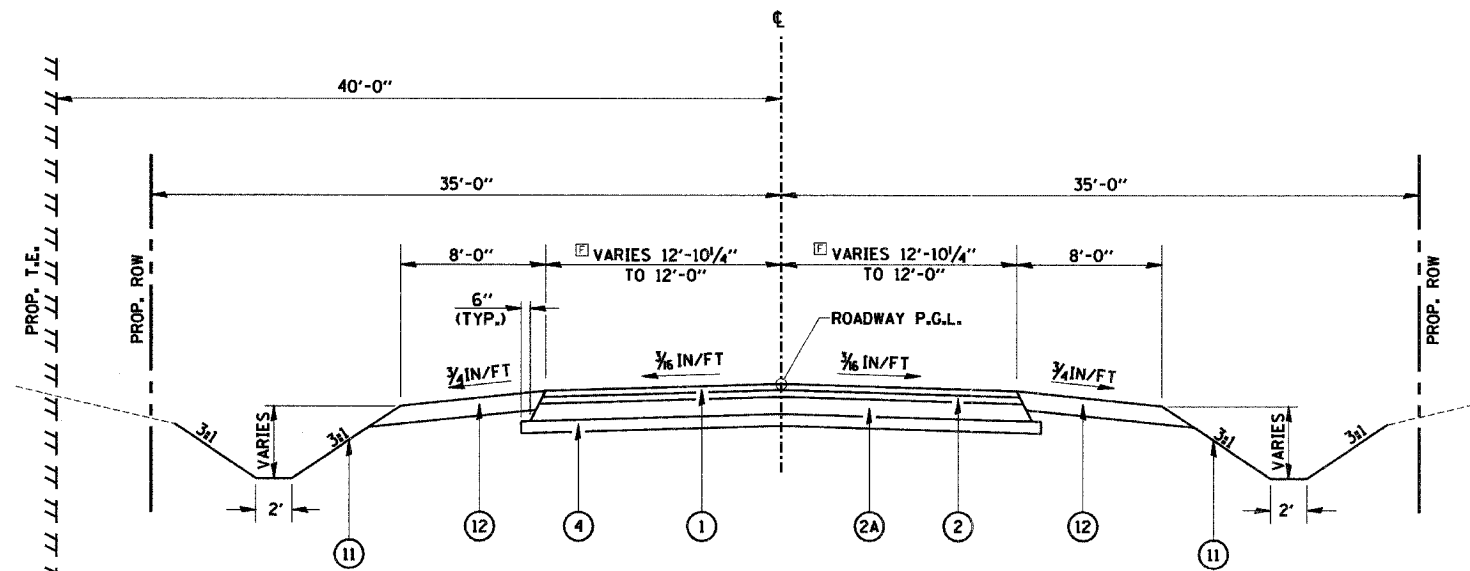

PROPOSED TYPICAL SECTION P11
STA. 153+13.06 TO STA. 154+56.80

- NOTES:**
- Ⓔ STA. 153+13.06 TO STA. 153+43.06, VARIES 12'-10 1/4" TO 12'-0"
STA. 153+43.06 TO STA. 154+56.80, 12'-0"

P10 TO P11 = LABELS FOR PLANS SHEET TO REFERENCE PROPOSED TYPICALS

REVISIONS		NAME	DATE
NO.	DESCRIPTION		

CITY OF DANVILLE, ILLINOIS
WINTER AVENUE RECONSTRUCTION
PROPOSED TYPICAL SECTIONS
P10-P11
WINTER AVENUE

SCALE: NTS
DRAWN BY: NIL

DATE: 12/21/06
CHECKED BY: MBF