
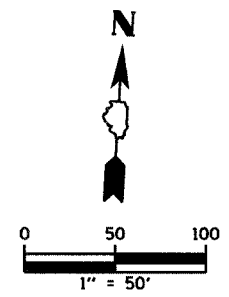


F.A.U. RTE.	SECTION	COUNTY	TOTAL SHEETS	SHEET NO.
6998	99-00209-01-PV	VERMILION	296	26
STA. 95+00		TO STA. 116+50		
FED. ROAD DIST. NO. ILLINOIS		FED. AID PROJECT-		
CONTRACT NO. 91358				



LEGEND

- BB-1 - BB-4 = BRIDGE SOIL BORINGS
- SP-1 = SPECIAL BORINGS
- PDB-1 - PDB-4 = PAVEMENT DESIGN BORINGS
- TSB-1 - TSB-4 = TRAFFIC SIGNAL SOIL BORINGS
- DCB-1 = DEEP CUT BORINGS

PLAN	DATE
SURVEYED	BY
PLOTTED	BY
CHECKED	BY
NO. OF WAY CHECKED	
CADD FILE NAME	
NO.	

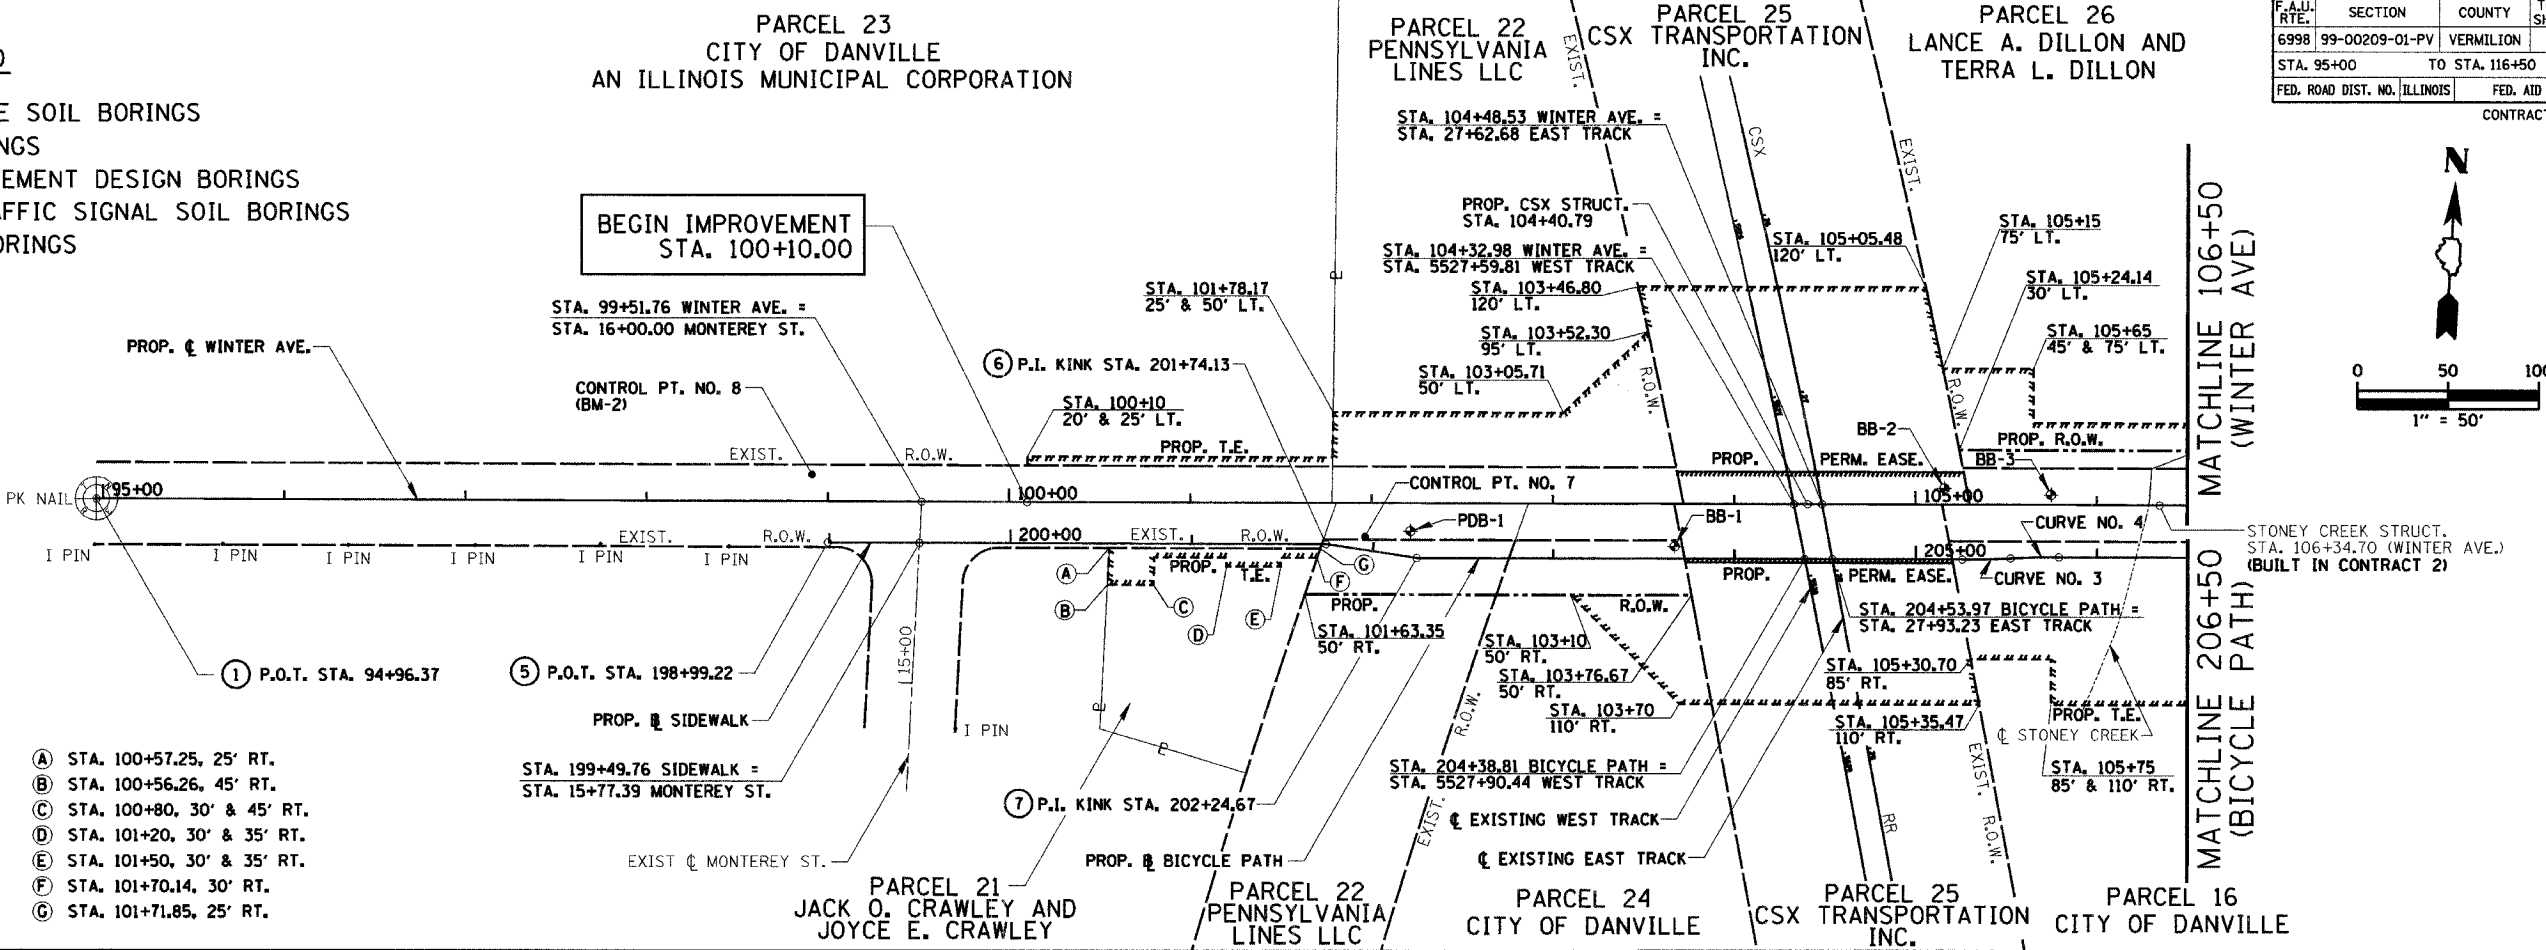

PLAN	DATE
SURVEYED	BY
PLOTTED	BY
CHECKED	BY
NO. OF WAY CHECKED	
CADD FILE NAME	
NO.	

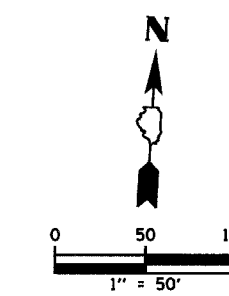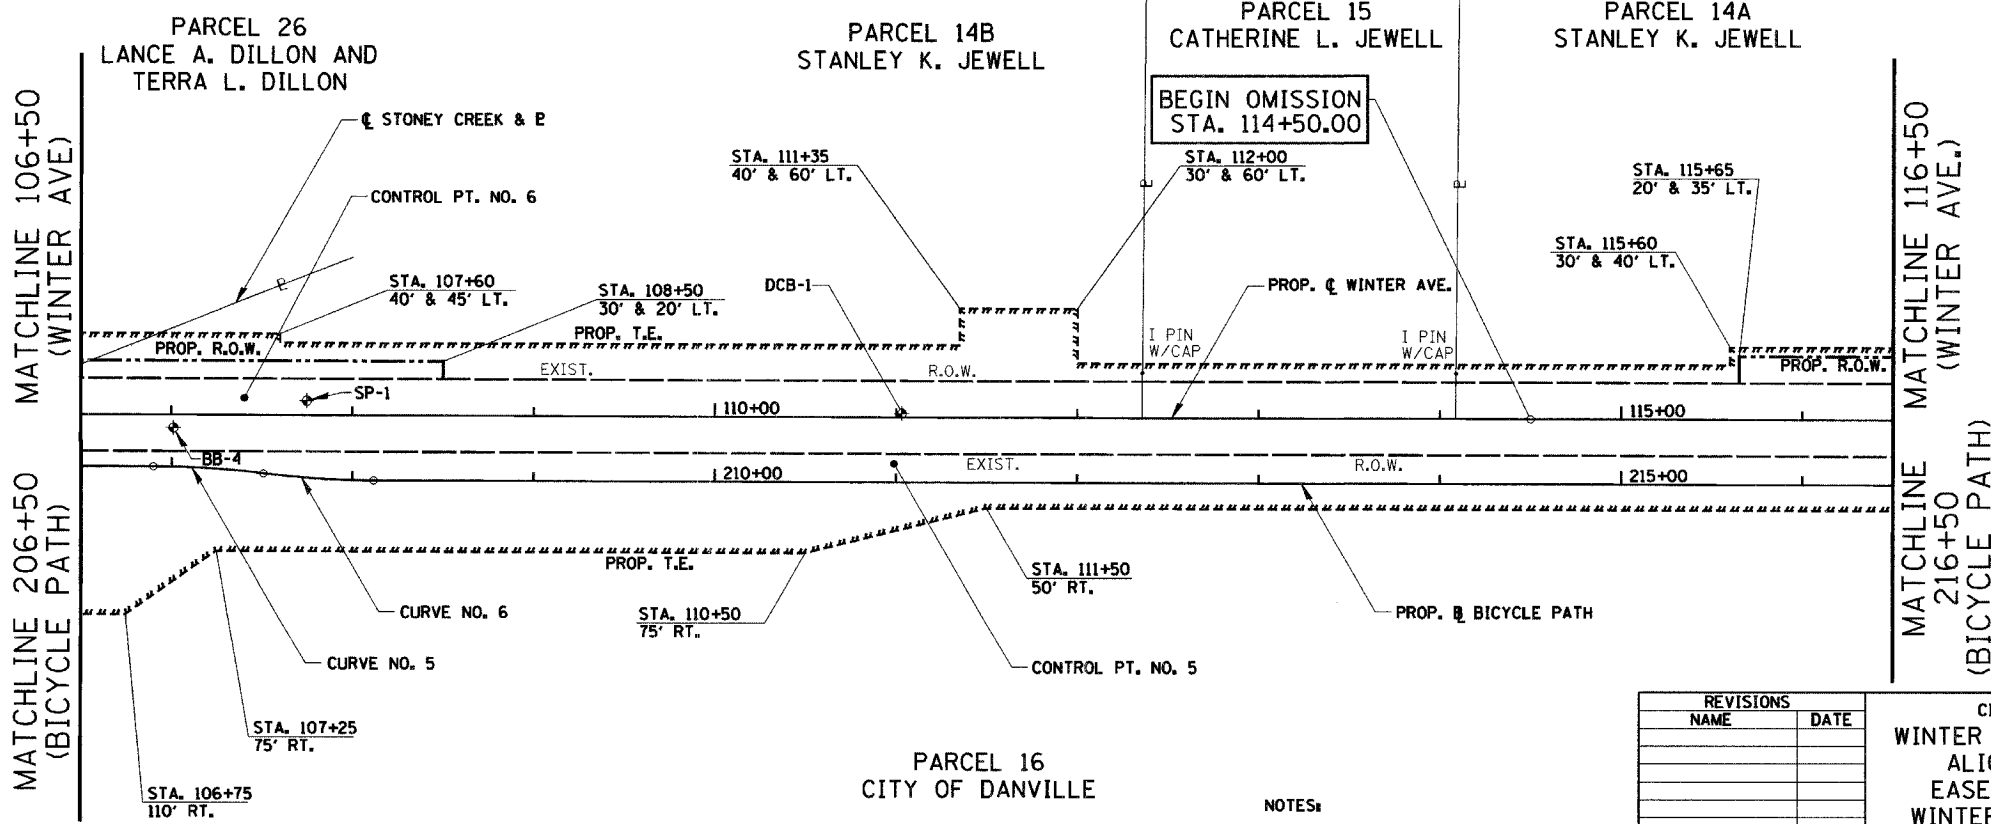

REVISIONS	
NAME	DATE

NOTES:
 SEE ATB SHEET 5 OF 6 FOR ALIGNMENT TIES, CONTROL POINTS & BENCHMARKS.
 SEE ATB SHEET 6 OF 6 FOR CURVE DATA.

CITY OF DANVILLE, ILLINOIS
 WINTER AVENUE RECONSTRUCTION
 ALIGNMENT, TIES, R.O.W.,
 EASEMENTS, & BENCHMARKS
 WINTER AVENUE/BICYCLE PATH
 STA. 95+00 TO STA. 116+50
 SCALE: 1" = 50'
 DATE: 12/21/06
 DRAWN BY: NIL
 CHECKED BY: SMK