


F.A.J. RTE.	SECTION	COUNTY	TOTAL SHEETS	SHEET NO.
6998	99-00209-01-PV	VERMILION	296	37
STA. 109+00		TO STA. 115+00		
FED. ROAD DIST. NO. ILLINOIS		FED. AID PROJECT-		
CONTRACT NO.: 91358				

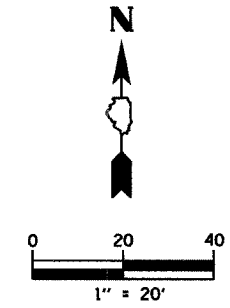

GUARDRAIL SCHEDULE

FROM STATION	TO STATION	LT/RT	REM RE-ESTY A (FT) 63301210	REM RE-ESTY B TERM T1 (EACH) 63301990	GUARDRAIL MARKERS (EACH) 78200405	TERMINAL MARKER -DA (EACH) 78201000
109+00.00	110+18.85	LT	118.85		2	
110+18.85	110+68.85	LT		1		1
SHEET TOTALS			118.85	1	2	1

STONE RIPRAP SCHEDULE

FROM STATION	TO STATION	LT/RT	STONE RIPRAP CL A2 SP (SY) *5000791	FILTER FABRIC (SY) 28200200
109+00.00	110+75.72	LT	40.0	40.0
SHEET TOTALS			40.0	40.0


SW 1/4 SEC. 28 T20N-R11W 2nd P.M.

SEE ENTRANCE DETAILS FOR ENTRANCE DIMENSIONS

P8

MATCHLINE 109+00 (WINTER AVENUE)

MATCHLINE 209+00 (BICYCLE PATH)

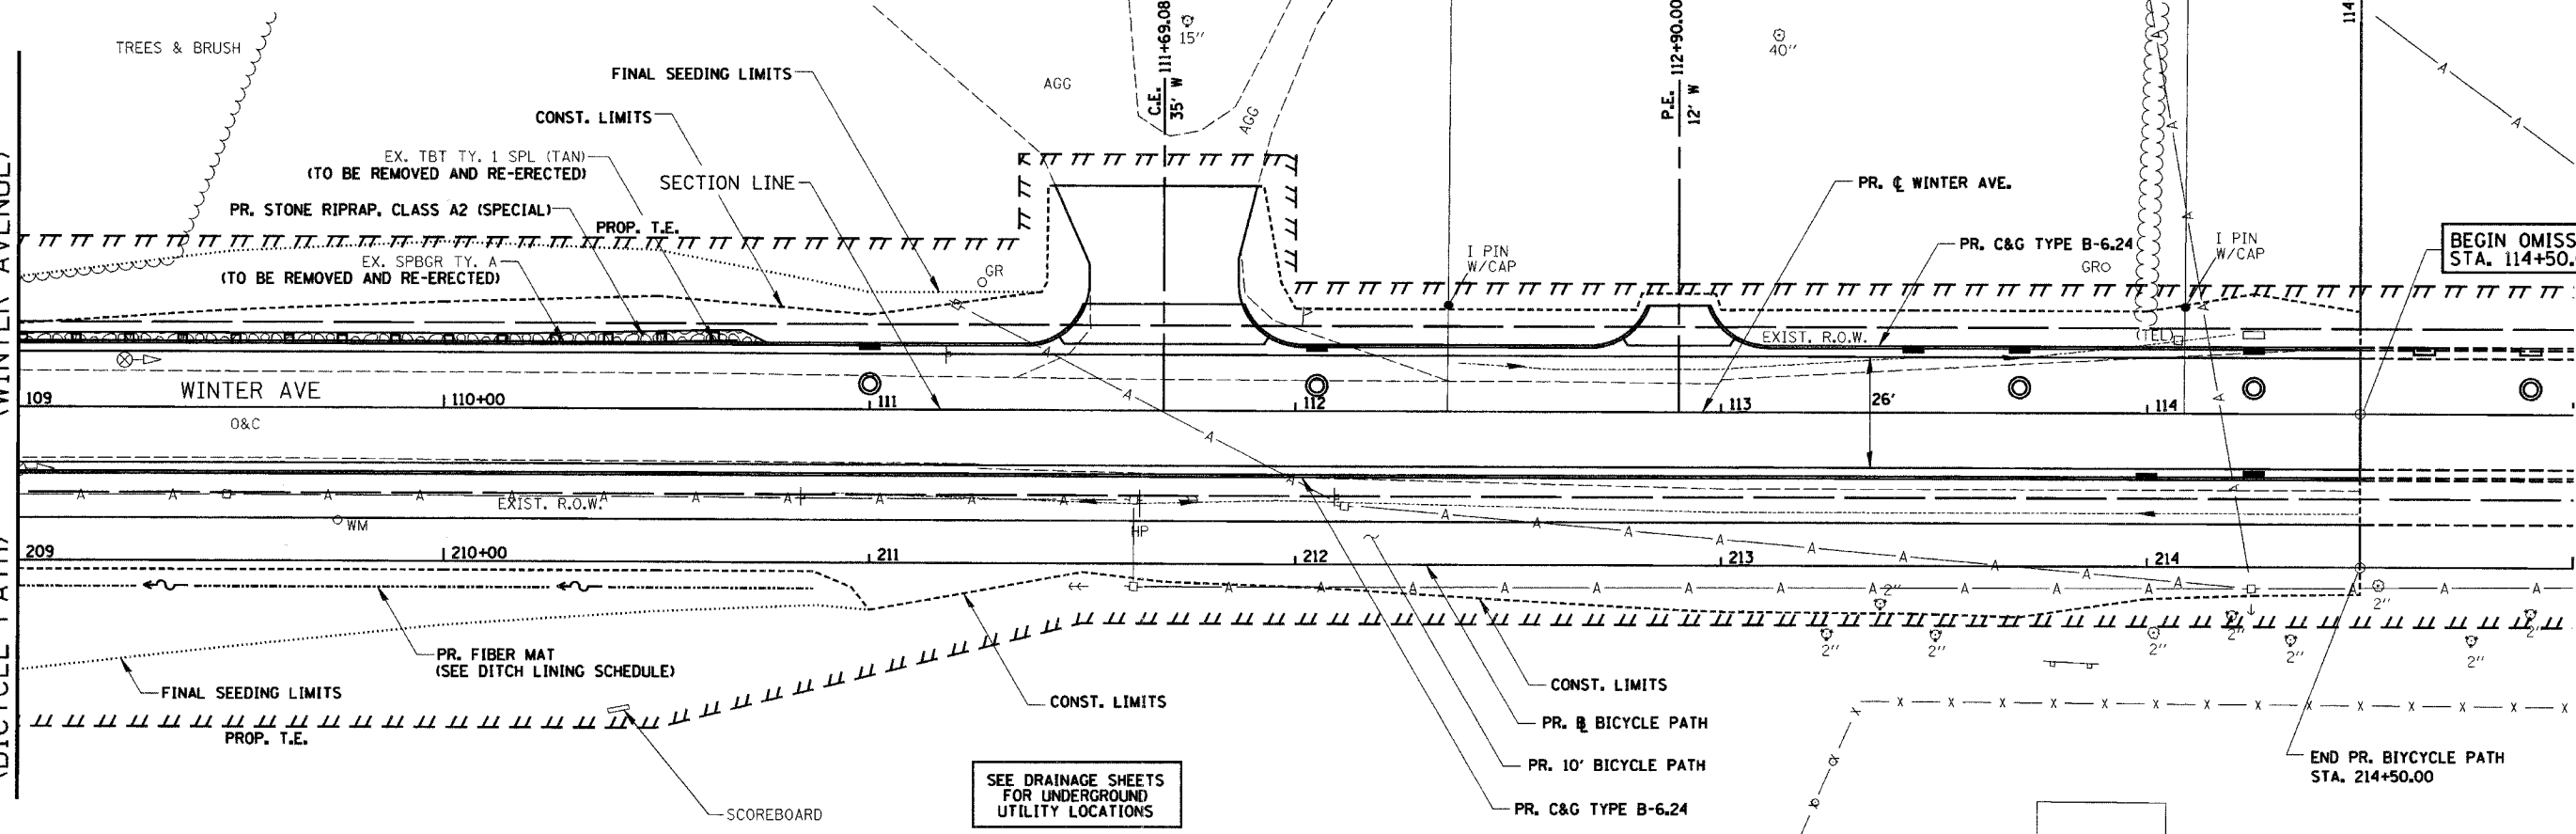

BEGIN OMISSION STA. 114+50.00

END PR. BIYCYCLE PATH STA. 214+50.00

SEE DRAINAGE SHEETS FOR UNDERGROUND UTILITY LOCATIONS

NW 1/4 SEC. 33 T20N-R11W 2nd P.M.

ENTRANCE QUANTITY SCHEDULE

TYPE	STATION	LT/RT	AGG BASE CSE B (CU YD) 35101500	AGG SURF CSE B (TONS) 40200800	BIT MATLS PR CT (GAL) 40800010	INCIDENTAL HMA SURF (TONS) 40800050	PCC DRIVEWAY PAVT 6 (SQ YD) 42300200	TEMP ACCESS-PRIV ENT (EACH) X4021000	TEMP ACCESS-COM ENT (EACH) X4022000
C.E.	111+69.08	LT	--	36.0	--	--	45.9	--	1
P.E.	112+90.00	LT	--	--	--	--	21.8	--	--
SHEET TOTALS			--	36.0	--	--	67.7	--	1

COMBINATION CONCRETE CURB & GUTTER, TYPE B-6.24

FROM STATION	TO STATION	LT/RT	COMB CC&G TB6.24 (FT) 60605000	PROT COAT (SY) 42001300
109+00.00	114+50.00	LT	550.0	183.3
109+00.00	114+50.00	RT	550.0	183.3
SHEET TOTAL			1100.0	366.6

PORTLAND CEMENT CONCRETE SIDEWALK SCHEDULE

FROM STATION	TO STATION	PC CONC SIDEWALK 5 INCH (SF) 42400200
209+00.00	214+50.00	5500.0
SHEET TOTAL		5500.0

REVISIONS	
NAME	DATE

CITY OF DANVILLE, ILLINOIS
**WINTER AVENUE RECONSTRUCTION
 PROPOSED ROADWAY PLAN
 WINTER AVENUE/BICYCLE PATH
 STA. 109+00 TO STA. 115+00**

SCALE: 1" = 20'
 DRAWN BY: NIL
 DATE: 12/21/06
 CHECKED BY: MBF

DATE	
BY	
PLAN	
NO.	
SURVEYED	
PLOTTED	
CHECKED	
DATE	
FILE NAME	