

F.A.U. RTE.	SECTION	COUNTY	TOTAL SHEETS	SHEET NO.
6998	99-00209-01-PV	VERMILION	296	42
STA. 151+00		TO STA. 157+00		
FED. ROAD DIST. NO. ILLINOIS		FED. AID PROJECT-		
CONTRACT NO.: 91358				


SW 1/4 SEC. 27 T20N-R11W 2nd P.M.

**CULVERT REMOVAL SCHEDULE**


TYPE	FROM STATION	O/S	LT/RT	TO STATION	O/S	LT/RT	SIZE (IN)	PIPE CULVERT REMOV (FOOT) 50105220
RCCP	151+71.50	20.21'	LT	152+03.55	19.71'	LT	12	32.0
CMP	152+59.92	19.43'	LT	152+99.65	18.24'	LT	8	39.8
<b>SHEET TOTAL</b>								<b>71.8</b>

**SIDEWALK REMOVAL SCHEDULE**

FROM STATION	TO STATION	LT/RT	SIDEWALK REM (SF) 44000600
151+76.77	151+79.57	LT	17.2
<b>SHEET TOTAL</b>			<b>17.2</b>

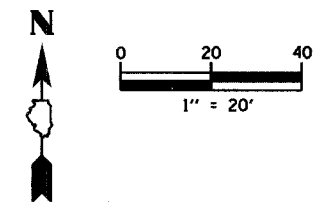

PLAN	SURVEYED	DATE
	BY	
	CHECKED	
	DATE	
	NO. OF WAYS CHECKED	
	CADD FILE NAME	

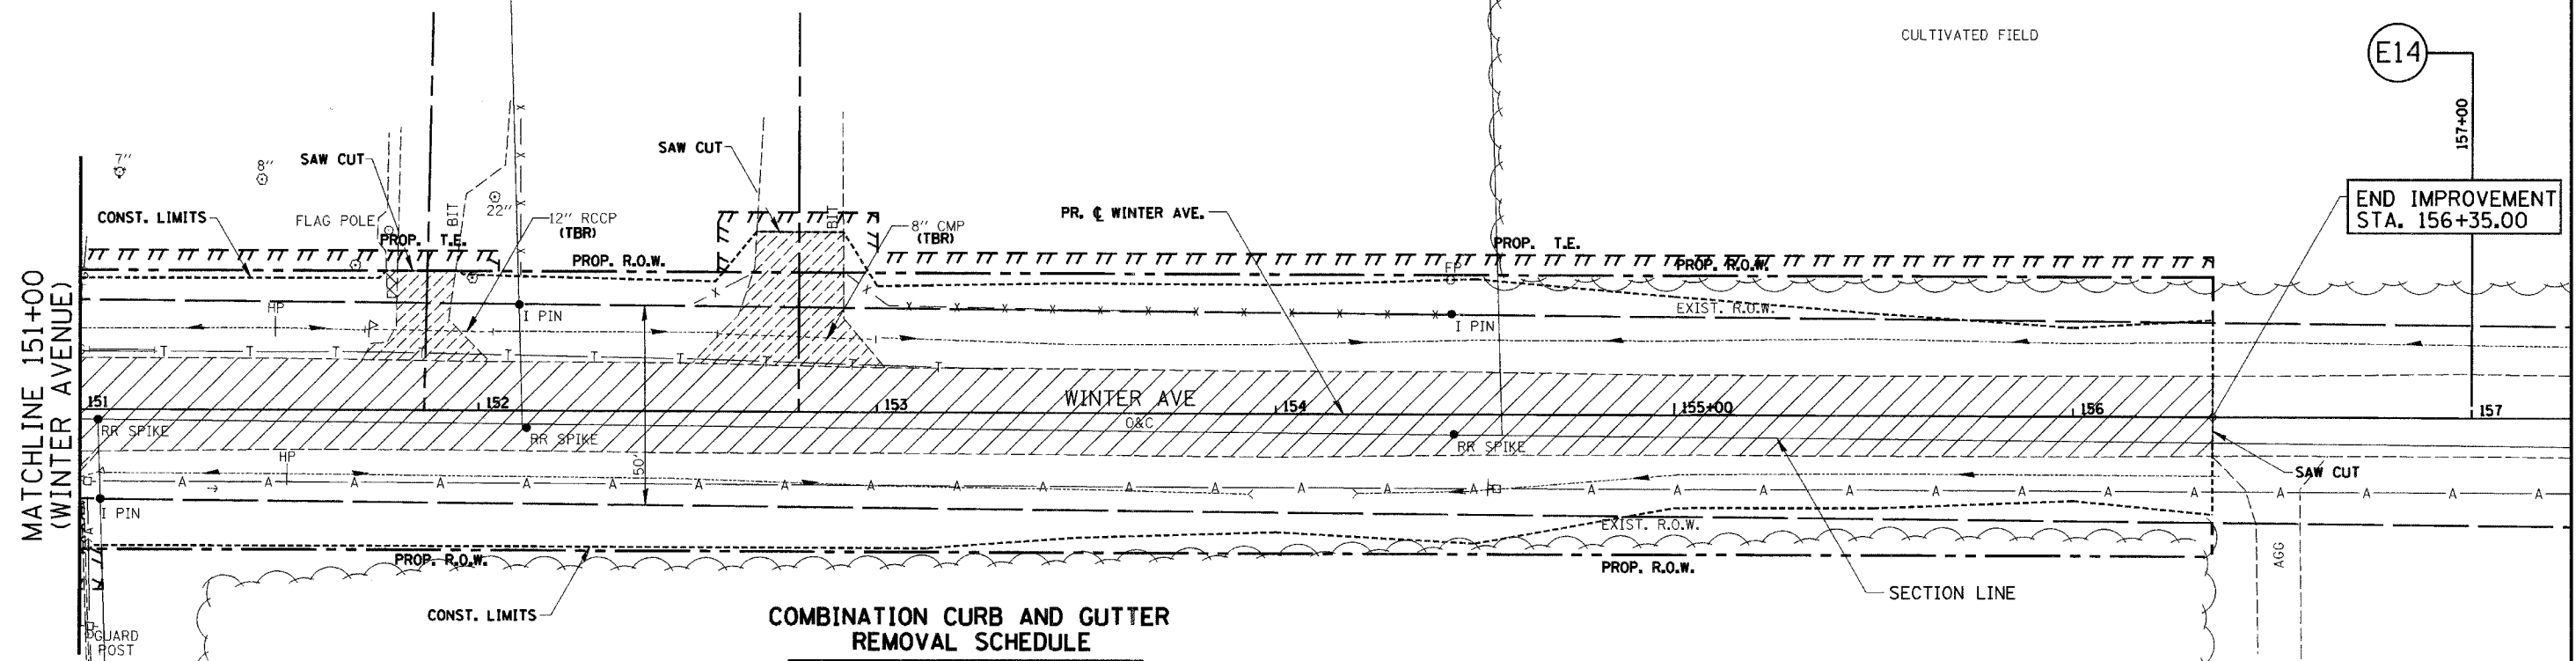

**PAVEMENT REMOVAL SCHEDULE**

FROM STATION	TO STATION	PAVEMENT REM (SY) 44000100
151+00.00	156+35.00	1270.6
<b>SHEET TOTAL</b>		<b>1270.6</b>

**COMBINATION CURB AND GUTTER REMOVAL SCHEDULE**

FROM STATION	TO STATION	LT/RT	C C & G REM (FOOT) 44000500
151+00.47	151+00.90	RT	13.0
<b>SHEET TOTAL</b>			<b>13.0</b>

**DRIVEWAY PAVEMENT REMOVAL SCHEDULE**

TYPE	STATION	LT/RT	PAVEMENT TYPE	DRIVE PAVEMENT REM (SY) 44000200
P.E.	151+86.35	LT	BIT.	43.8
C.E.	152+80.36	LT	BIT.	106.2
<b>SHEET TOTALS</b>				<b>150.0</b>

**REMOVAL LEGEND**

- PAVEMENT REMOVAL
- CURB & GUTTER REMOVAL
- TREE REMOVAL
- DRIVEWAY PAVEMENT REMOVAL
- GUARDRAIL REMOVAL
- TREE TRUNK PROTECTION
- SIDEWALK REMOVAL
- BITUMINOUS TAPER (FOR BUTT JOINTS)
- BUILDING REMOVAL
- TREE REMOVAL (AC)

NE 1/4 SEC. 33 T20N-R11W 2nd P.M.

REVISIONS	
NAME	DATE

CITY OF DANVILLE, ILLINOIS  
**WINTER AVENUE RECONSTRUCTION**  
 EXISTING REMOVAL  
 WINTER AVENUE PLAN  
 STA. 151+00 TO STA. 157+00

SCALE: 1" = 20'      DATE: 12/21/06  
 DRAWN BY: NIL      CHECKED BY: MBF