

F.A.I.D. RTE.	SECTION	COUNTY	TOTAL SHEETS	SHEET NO.
6998	99-00209-01-PV	VERMILION	296	44
STA. 54+00		TO STA. 60+00		
FED. ROAD DIST. NO.	ILLINOIS	FED. AID PROJECT-		
CONTRACT NO.: 91358				

RAISED REFLECTIVE PAVEMENT MARKER REMOVAL SCHEDULE

FROM STATION	TO STATION	RAISED REF PVT MK REM (EACH) 78300200
54+20.00	58+40.00	26
SHEET TOTAL		26


NE 1/4 SEC. 33 T20N-R11W 2nd P.M.

TREE TRUNK PROTECTION SCHEDULE


STATION	O/S	LT/RT	TREE TRUNK PROTECTION (EACH) 20101100
58+15.62	40.49'	LT	1
58+85.17	40.66'	LT	1
59+06.76	39.14'	LT	1
59+28.79	39.74'	LT	1
59+48.30	43.64'	LT	1
SHEET TOTAL			5

PAVEMENT REMOVAL SCHEDULE

FROM STATION	TO STATION	PAVEMENT REM (SY) 44000100
58+40.00	60+00.00	652.0
SHEET TOTAL		652.0

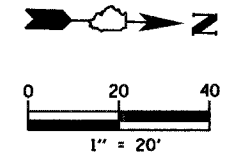

PLAN	SURVEYED	BY	DATE
	PLANNED		
	CHECKED		
	RET. OF WAY CHECKED		
	ADD FILE NAME		
	NO.		

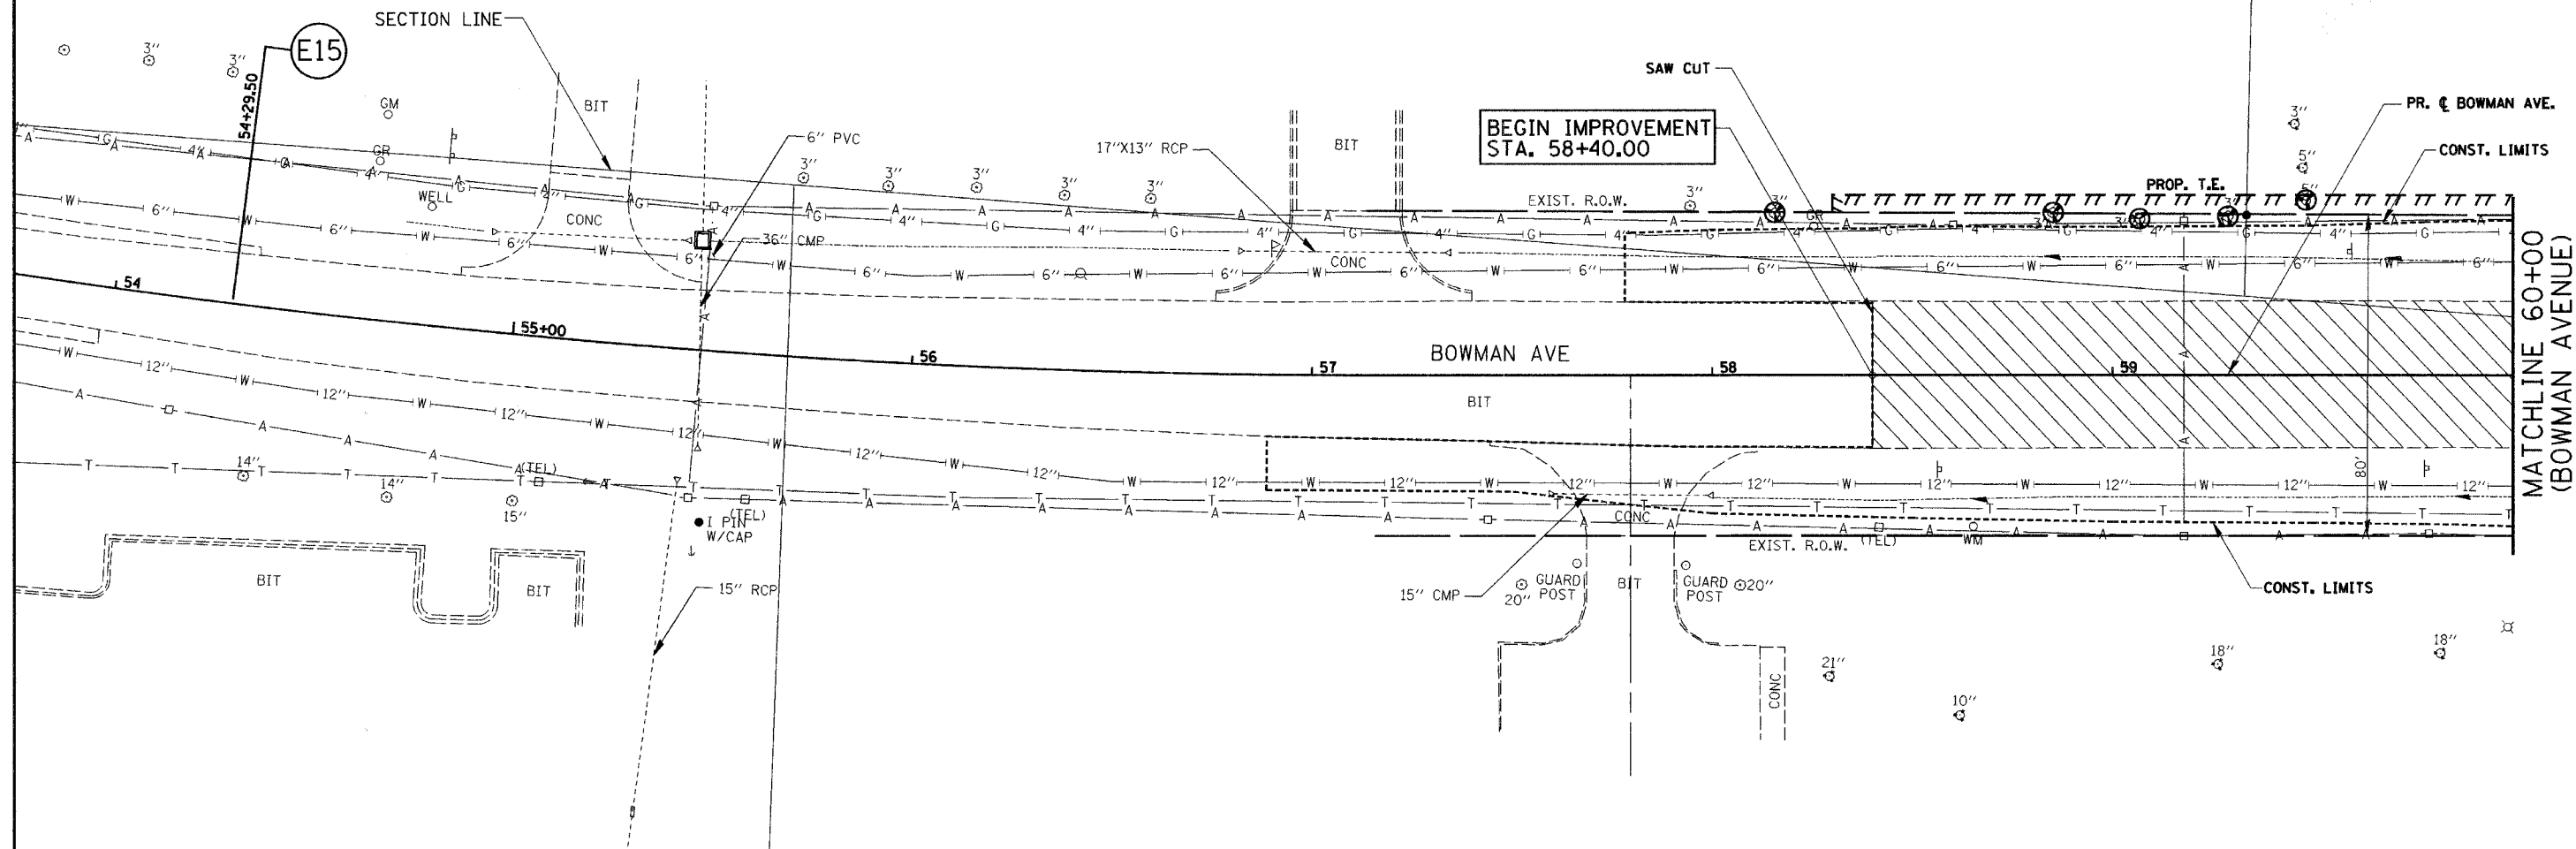

NW 1/4 SEC. 34 T20N-R11W 2nd P.M.

REMOVAL LEGEND

- | | | | | | |
|--|---------------------------|--|------------------------------------|--|-----------------------|
| | PAVEMENT REMOVAL | | CURB & GUTTER REMOVAL | | TREE REMOVAL |
| | DRIVEWAY PAVEMENT REMOVAL | | GUARDRAIL REMOVAL | | TREE TRUNK PROTECTION |
| | SIDEWALK REMOVAL | | BITUMINOUS TAPER (FOR BUTT JOINTS) | | |
| | BUILDING REMOVAL | | TREE REMOVAL (AC) | | |

REVISIONS	
NAME	DATE

CITY OF DANVILLE, ILLINOIS
WINTER AVENUE RECONSTRUCTION
 EXISTING REMOVAL PLAN
 BOWMAN AVENUE
 STA. 54+00 TO STA. 60+00

SCALE: 1" = 20'
 DATE: 12/21/06
 DRAWN BY: NIL
 CHECKED BY: MBF