



F.A.J. RTE.	SECTION	COUNTY	TOTAL SHEETS	SHEET NO.
6998	99-00209-01-PV	VERMILION	296	53
STA. 145+00		TO STA. 157+00		
FED. ROAD DIST. NO. ILLINOIS		FED. AID PROJECT-		
CONTRACT NO.: 91358				

PROFILE SURVEYED	BY	DATE
NOTES CHECKED		
NOTE BOOK		
NO.		
STRUCTURE NOTATING CIRCD		

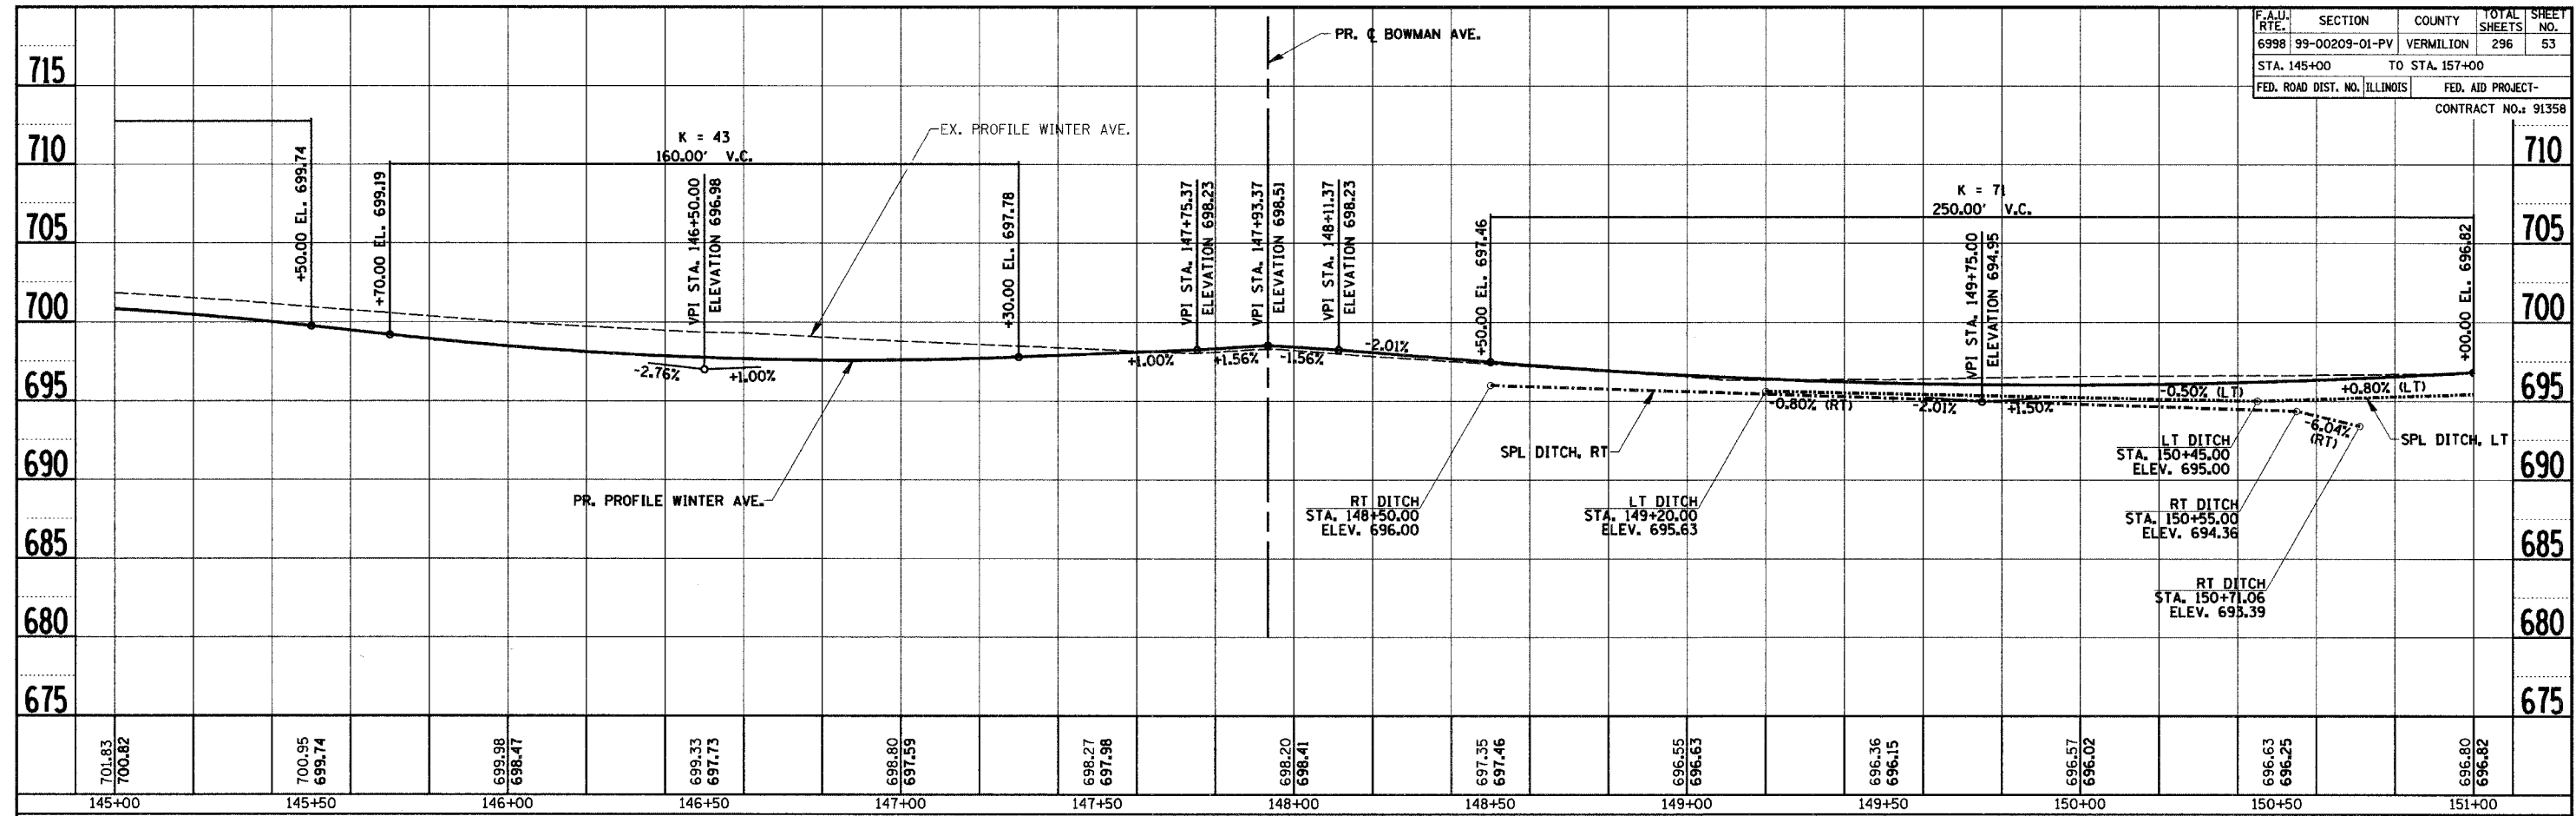

PROFILE SURVEYED	BY	DATE
NOTES CHECKED		
NOTE BOOK		
NO.		
STRUCTURE NOTATING CIRCD		

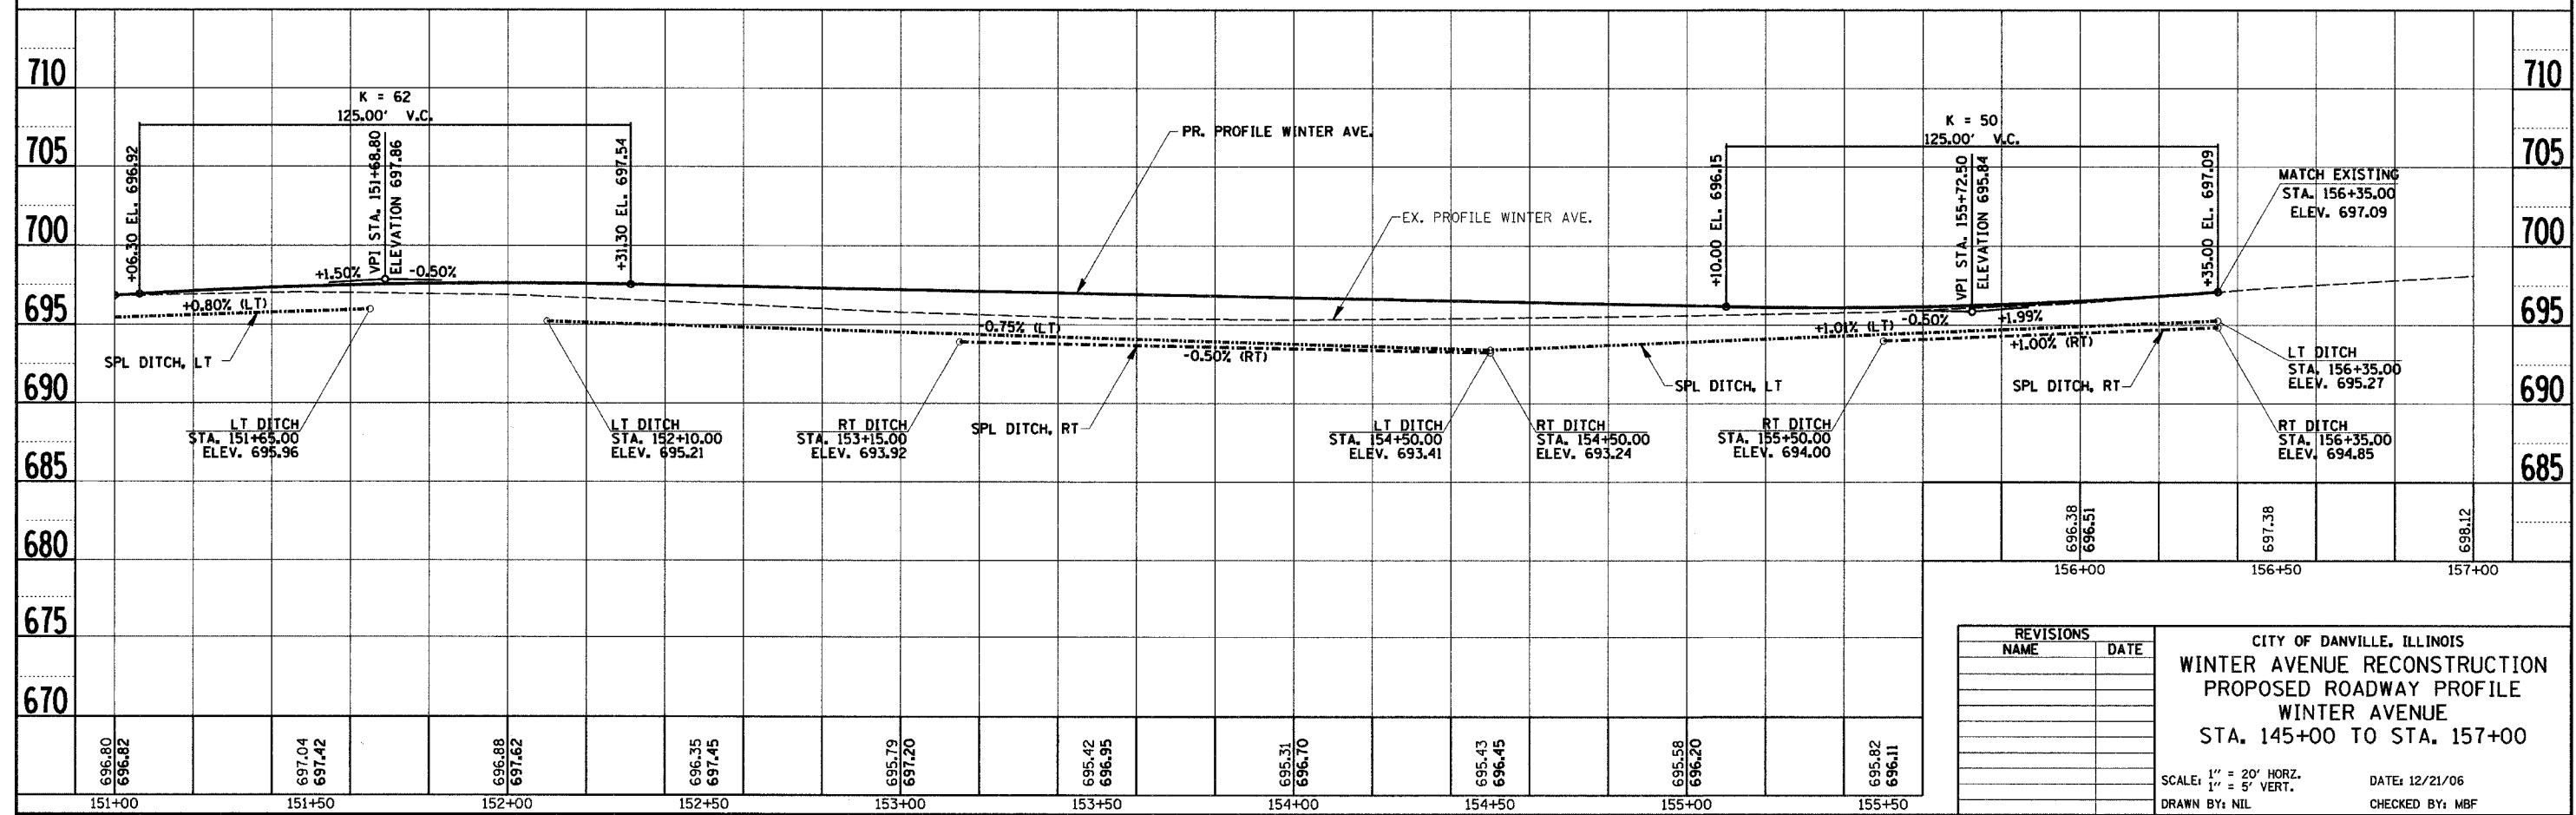

REVISIONS	
NAME	DATE

CITY OF DANVILLE, ILLINOIS
WINTER AVENUE RECONSTRUCTION
PROPOSED ROADWAY PROFILE
WINTER AVENUE
STA. 145+00 TO STA. 157+00

SCALE: 1" = 20' HORZ.
1" = 5' VERT.

DATE: 12/21/06
DRAWN BY: NIL
CHECKED BY: MBF