



F.A.J. RTE.	SECTION	COUNTY	TOTAL SHEETS	SHEET NO.
6998	99-00209-01-PV	VERMILION	296	55
STA. 68+00		TO STA. 74+00		
FED. ROAD DIST. NO. ILLINOIS		FED. AID PROJECT-		
CONTRACT NO.: 91358				

PROFILE SURVEYED	DATE
PLANS CHECKED	
B.M. NOTED	
STRUCTURE NOTATING OK'D	
NOTE BOOK NO.	

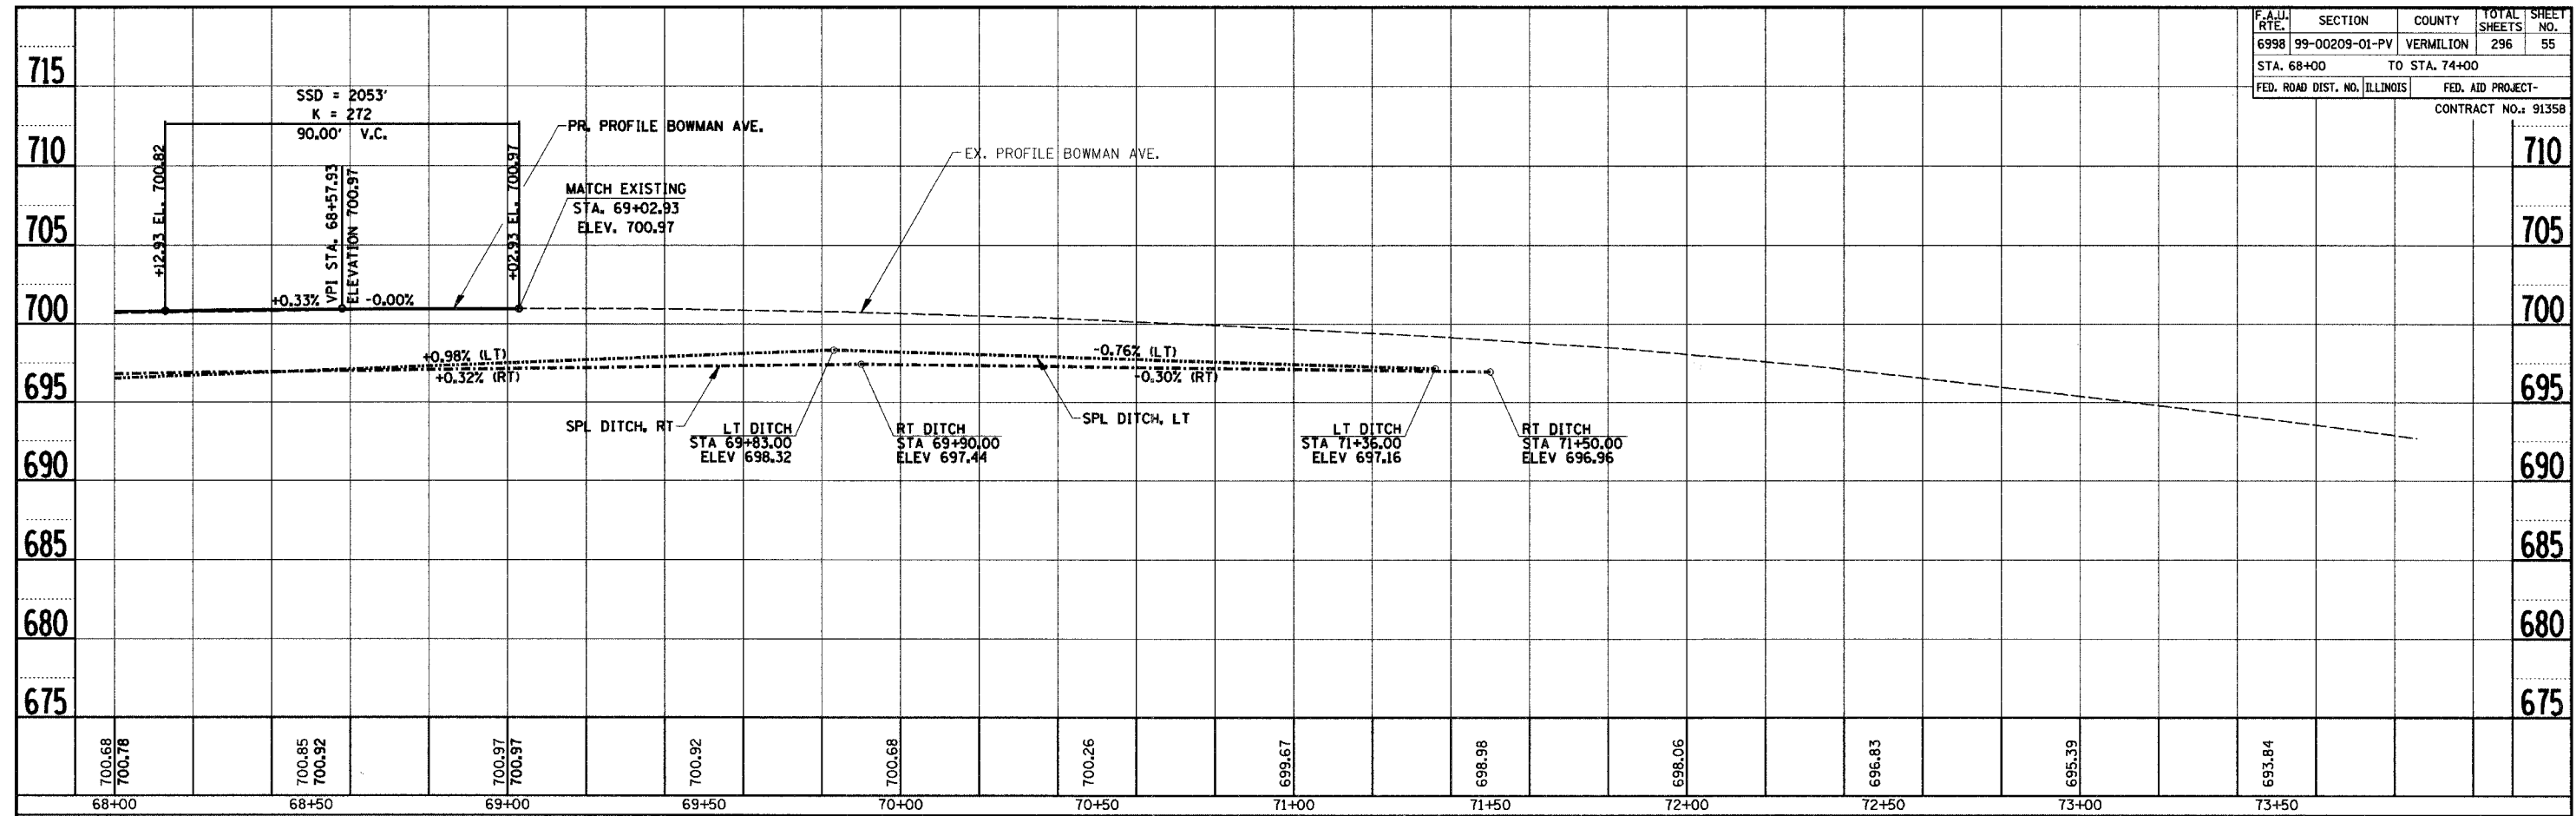

PROFILE SURVEYED	DATE
PLANS CHECKED	
B.M. NOTED	
STRUCTURE NOTATING OK'D	
NOTE BOOK NO.	

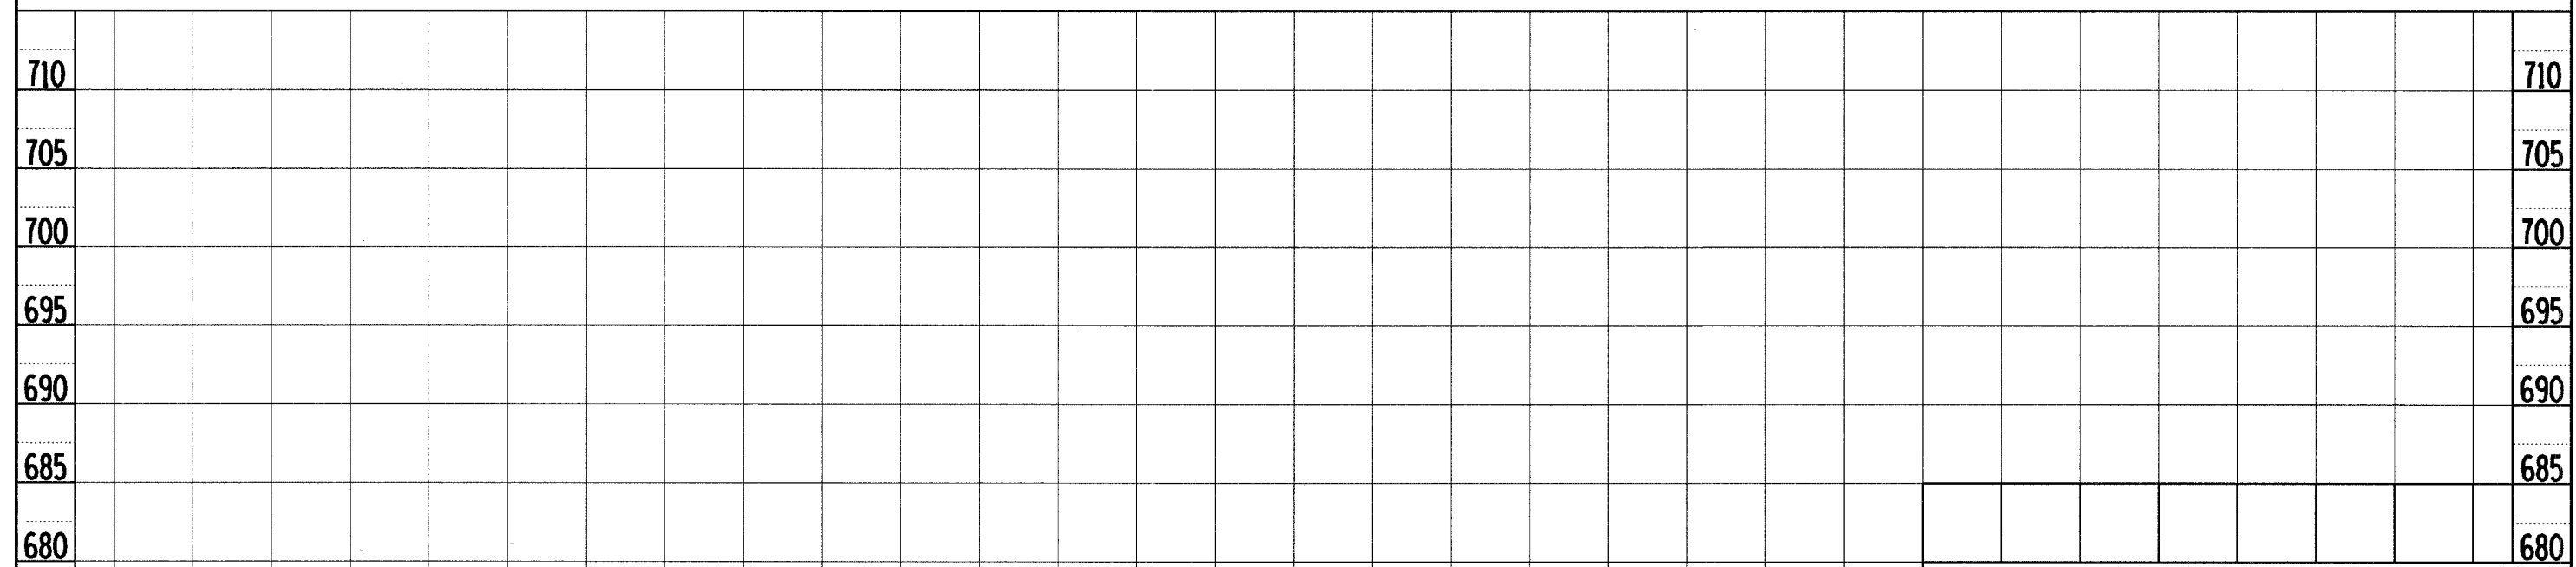

REVISIONS	
NAME	DATE

CITY OF DANVILLE, ILLINOIS  
**WINTER AVENUE RECONSTRUCTION**  
**PROPOSED ROADWAY PROFILE**  
**BOWMAN AVENUE**  
**STA. 68+00 TO STA. 74+00**

SCALE: 1" = 20' HORIZ.  
1" = 5' VERT.

DATE: 12/21/06  
DRAWN BY: NIL  
CHECKED BY: MRF