



F.A.J. RTE.	SECTION	COUNTY	TOTAL SHEETS	SHEET NO.
6998	99-00209-01-PV	VERMILION	296	56
STA. 199+50		TO STA. 209+00		
FED. ROAD DIST. NO. ILLINOIS		FED. AID PROJECT-		
CONTRACT NO.: 91358				

PROFILE	SURVEYED	DATE
NOTE BOOK	DESIGNED	
NO.	CHECKED	
	BY	
	STRUCTURE	NOTATION DPKD

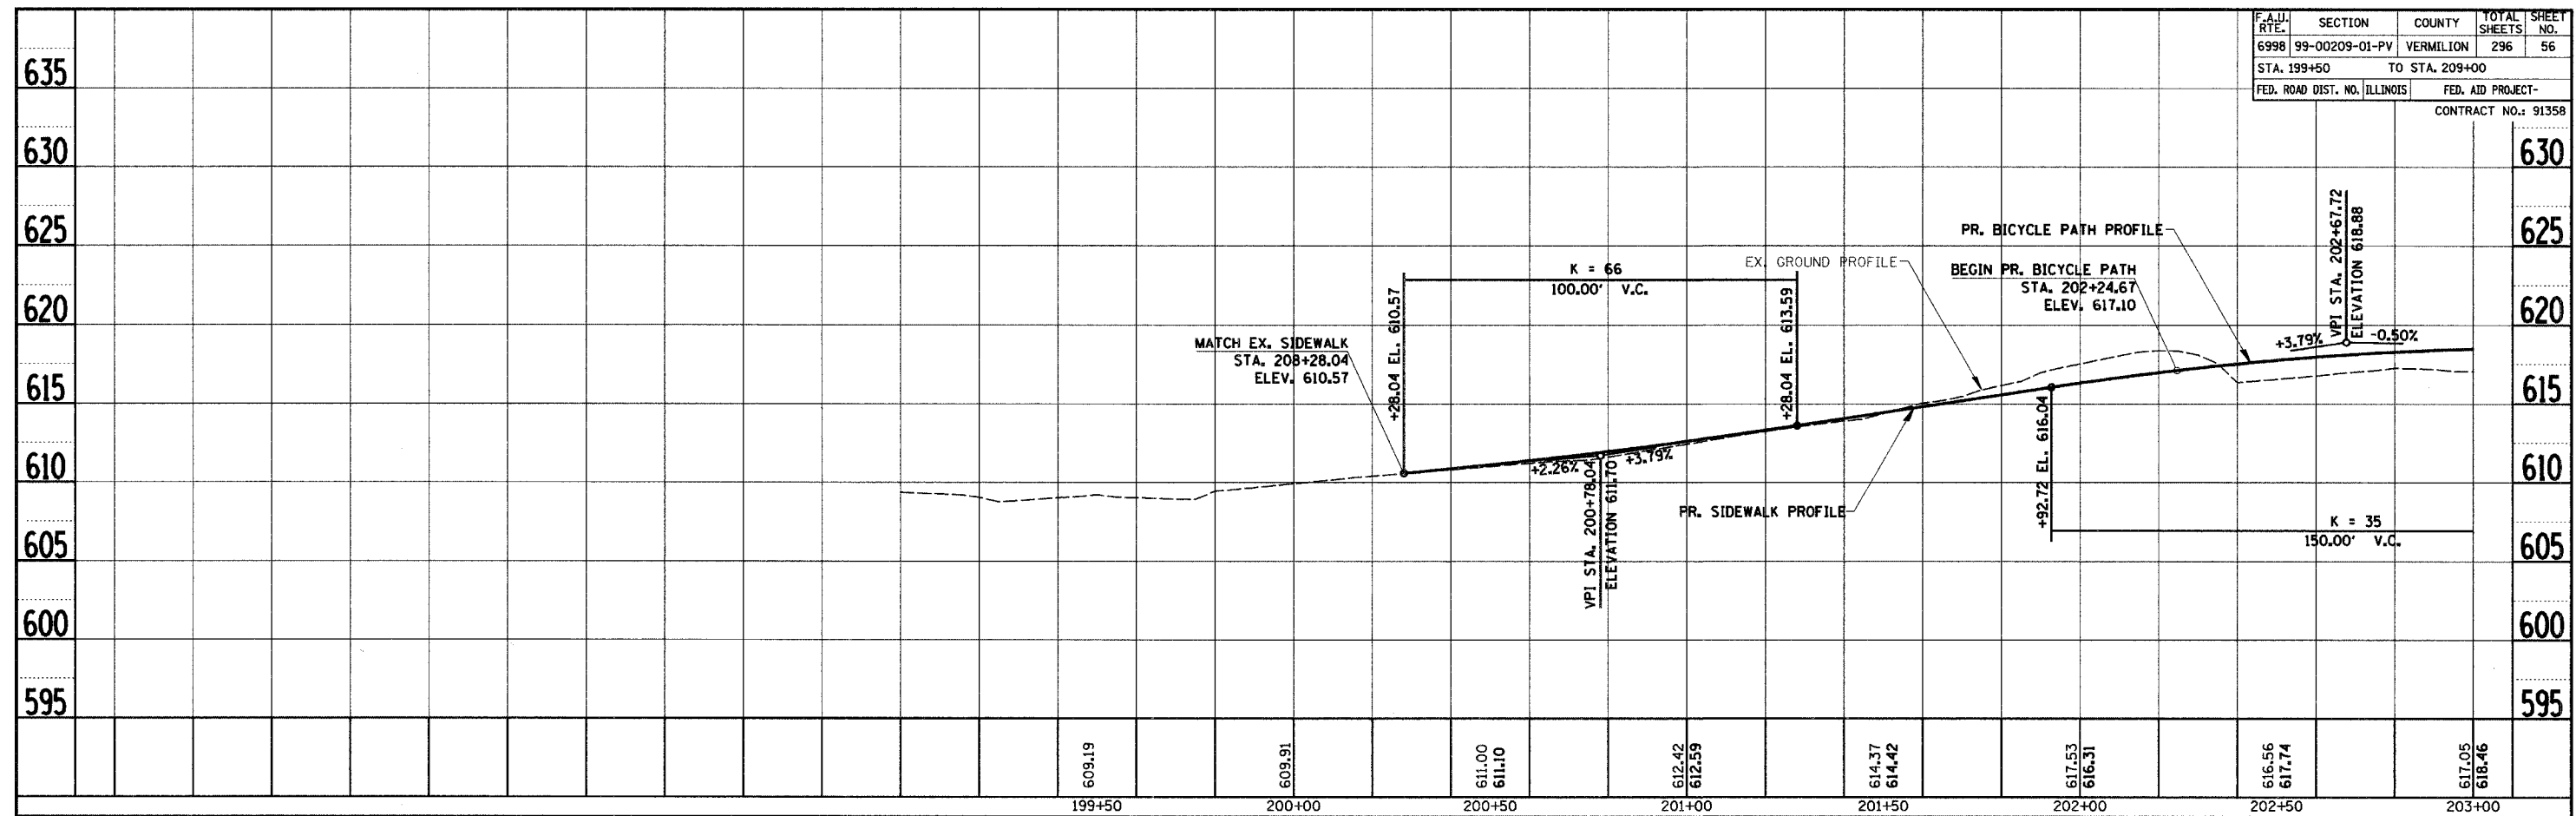

PROFILE	SURVEYED	DATE
NOTE BOOK	DESIGNED	
NO.	CHECKED	
	BY	
	STRUCTURE	NOTATION DPKD

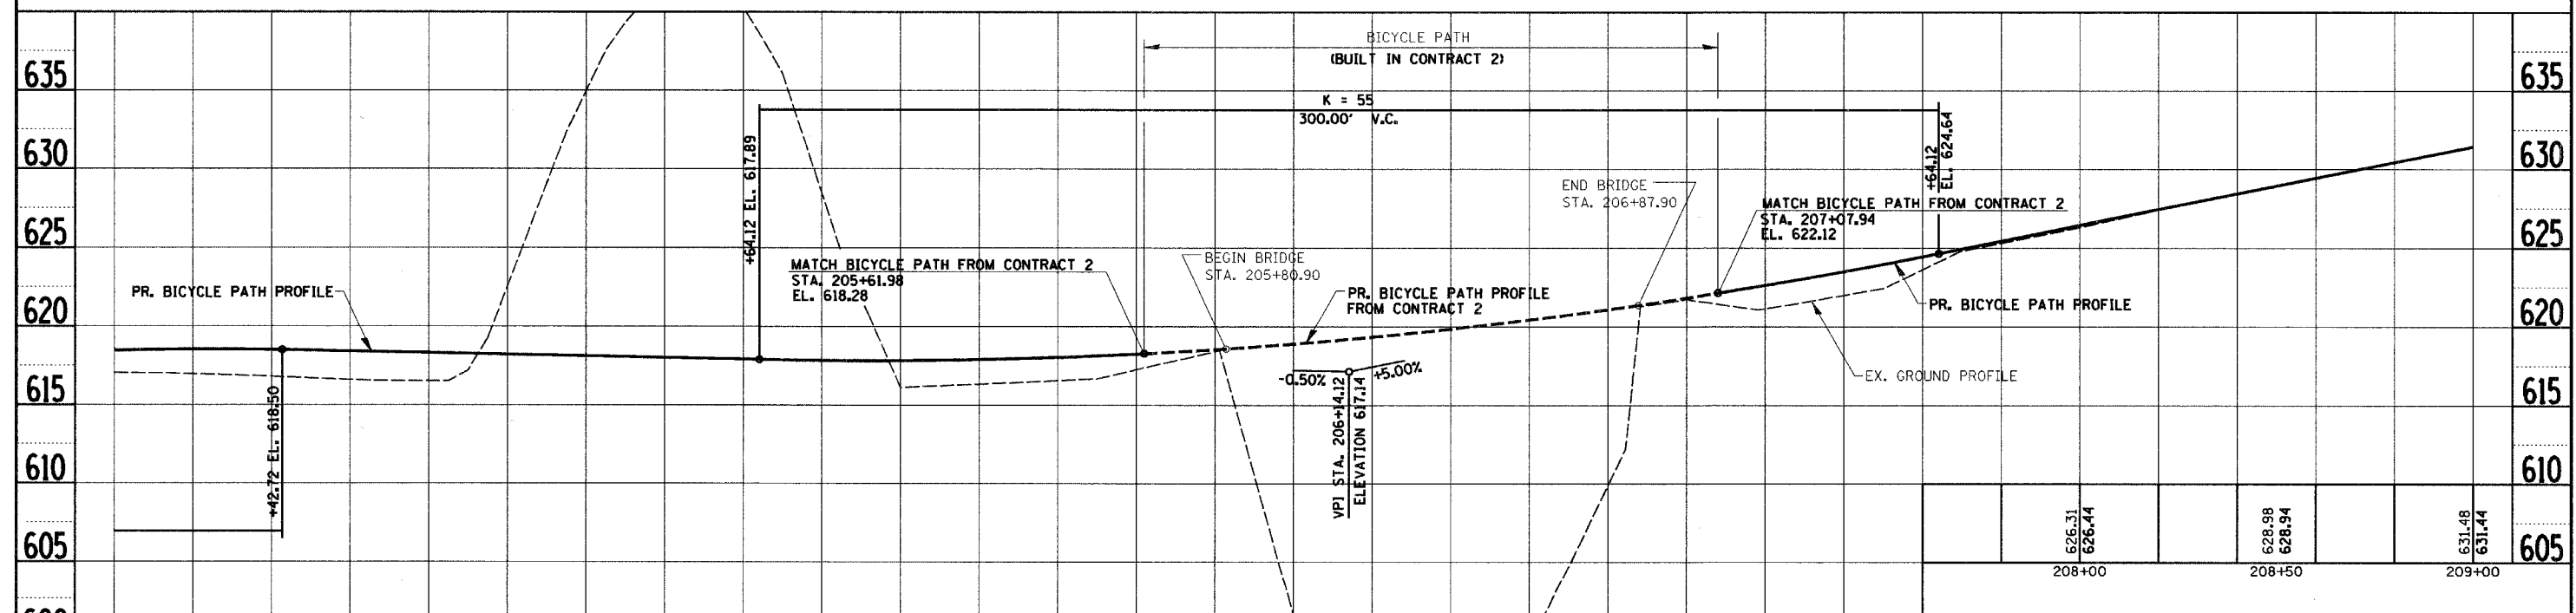

REVISIONS	
NAME	DATE

CITY OF DANVILLE, ILLINOIS
 WINTER AVENUE RECONSTRUCTION
 PROPOSED PROFILE
 BICYCLE PATH
 STA. 199+50 TO STA. 209+00

SCALE: 1" = 20' HORIZ.
 1" = 5' VERT.
 DRAWN BY: NIL
 DATE: 12/21/06
 CHECKED BY: MBF

617.05 618.46	616.71 618.47	622.54 618.22	640.80 617.96	616.14 617.83	616.68 618.14	601.54 618.90	600.00 620.13	621.80 621.81	622.42 623.95
203+00	203+50	204+00	204+50	205+00	205+50	206+00	206+50	207+00	207+50