


F.A.U. RTE.	SECTION	COUNTY	TOTAL SHEETS	SHEET NO.
6998	99-00209-01-PV	VERMILION	296	57
STA. 209+00		TO STA. 221+00		
FED. ROAD DIST. NO. ILLINOIS		FED. AID PROJECT-		


CONTRACT NO.: 91358

MATCH BICYCLE PATH FROM CONTRACT 1
STA. 214+50.00
EL. 641.05

+95.00 EL. 640.74

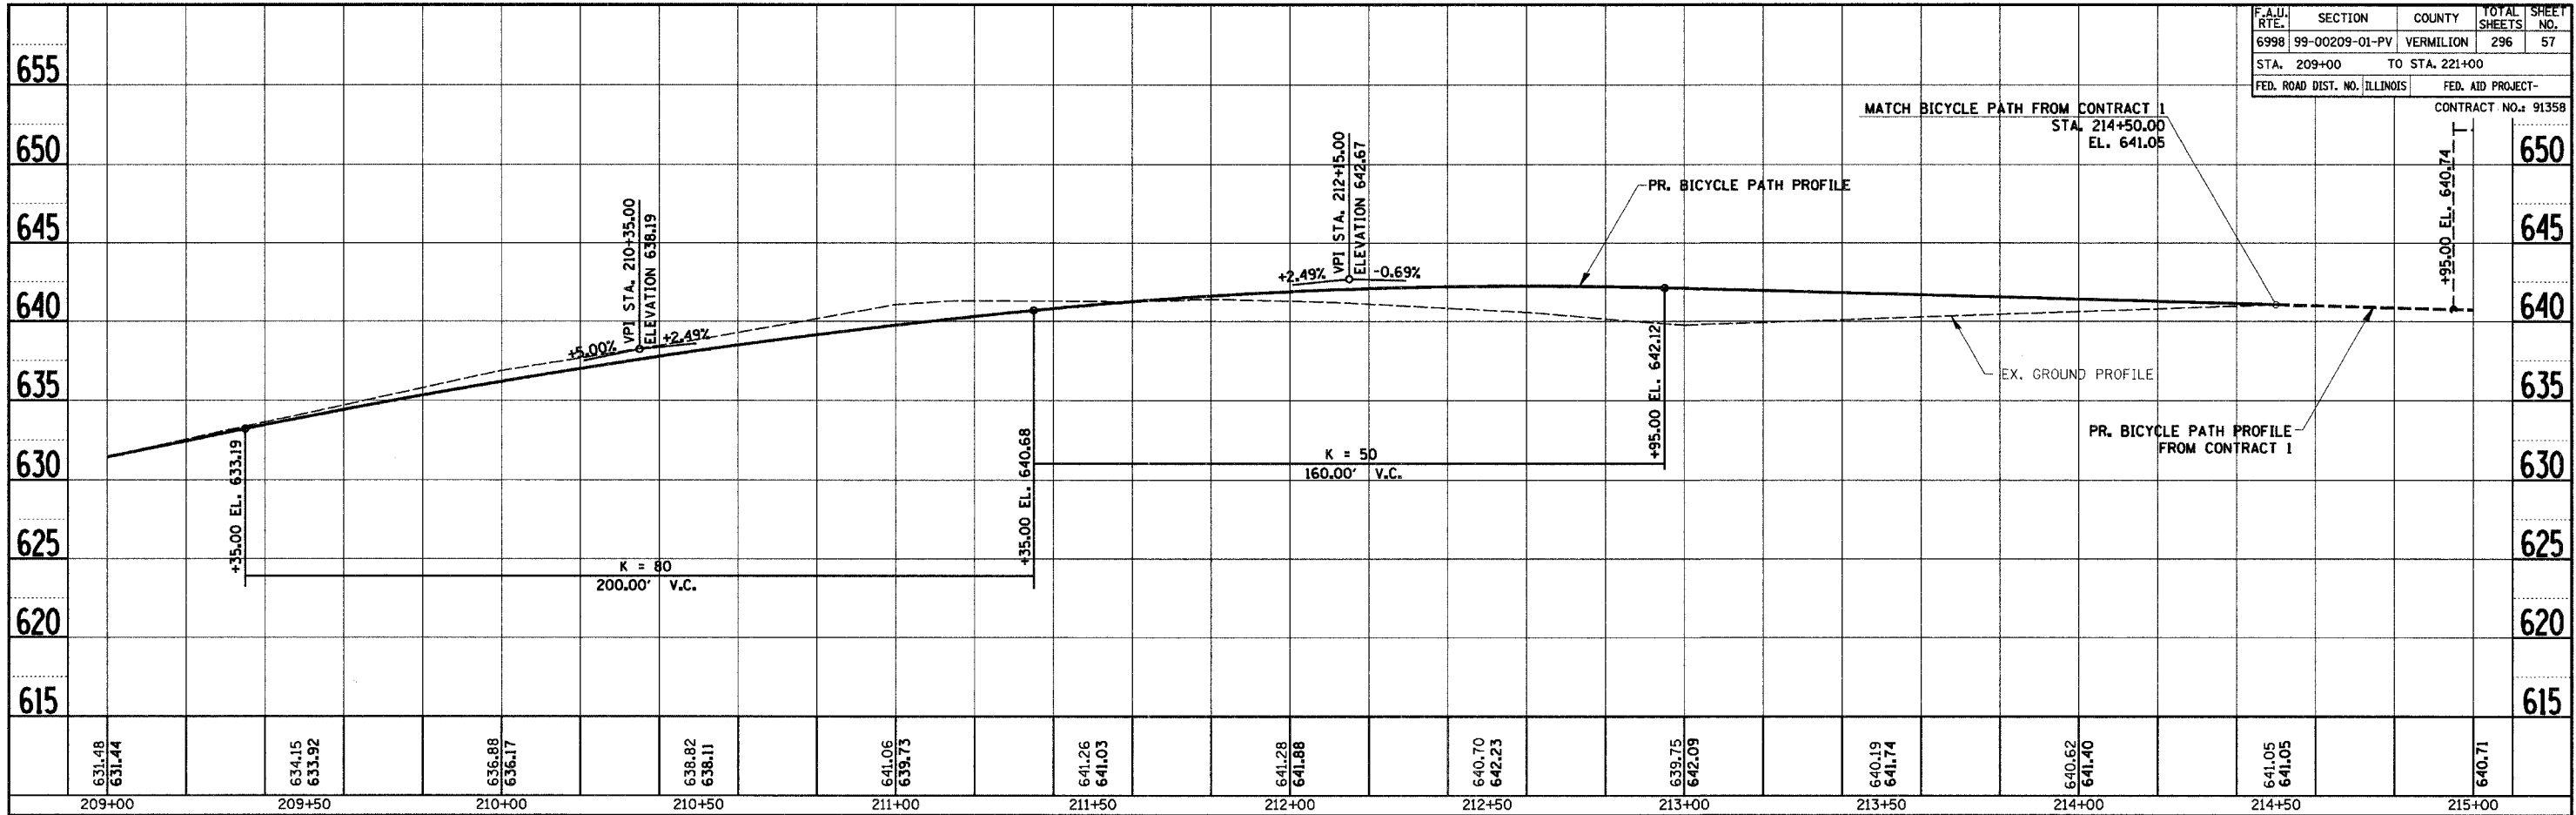

PROFILE SURVEYED BY: _____ DATE: _____
 PLAN CHECKED BY: _____ DATE: _____
 NOTE BOOK NO.: _____
 STRUCTURE NOTATING CIRCUIT NO.: _____

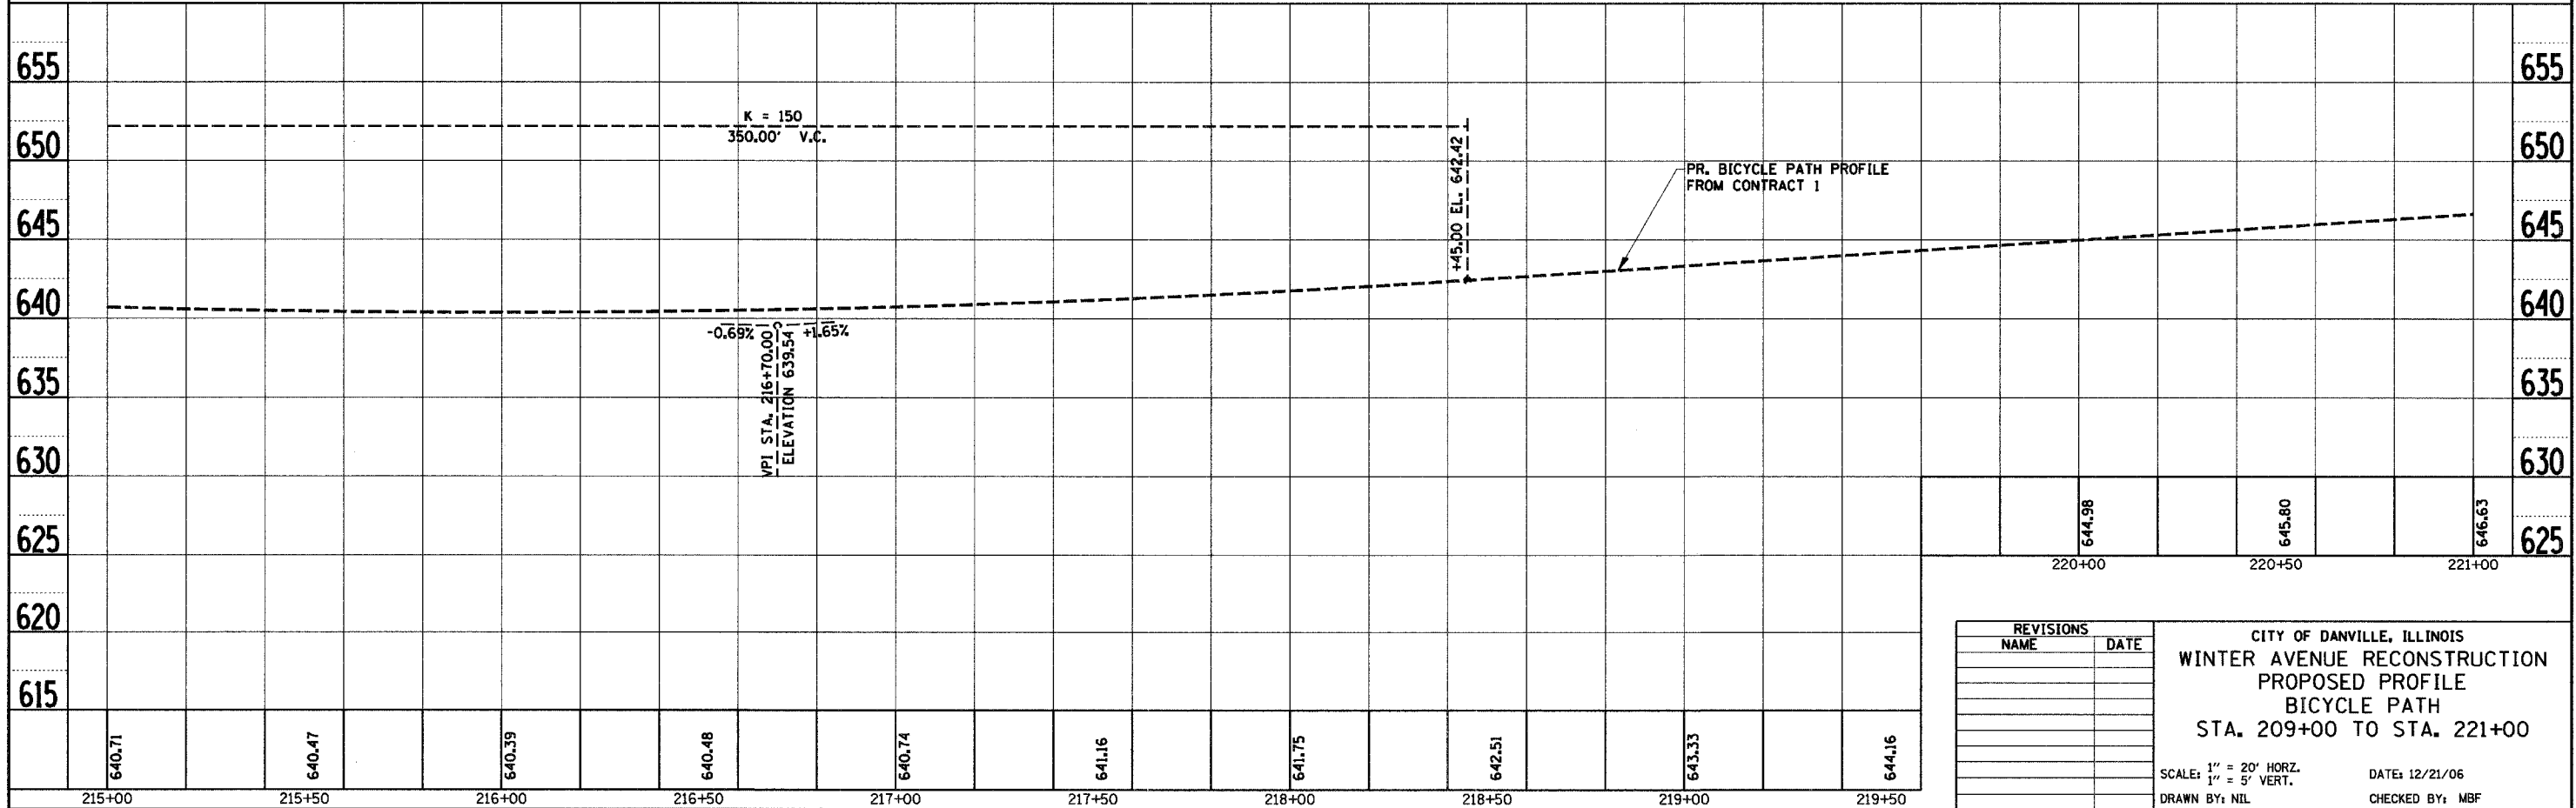

PROFILE SURVEYED BY: _____ DATE: _____
 PLAN CHECKED BY: _____ DATE: _____
 NOTE BOOK NO.: _____
 STRUCTURE NOTATING CIRCUIT NO.: _____

REVISIONS	
NAME	DATE

CITY OF DANVILLE, ILLINOIS
 WINTER AVENUE RECONSTRUCTION
 PROPOSED PROFILE
 BICYCLE PATH
 STA. 209+00 TO STA. 221+00

SCALE: 1" = 20' HORZ.
 1" = 5' VERT.
 DRAWN BY: NIL
 DATE: 12/21/06
 CHECKED BY: MBF