
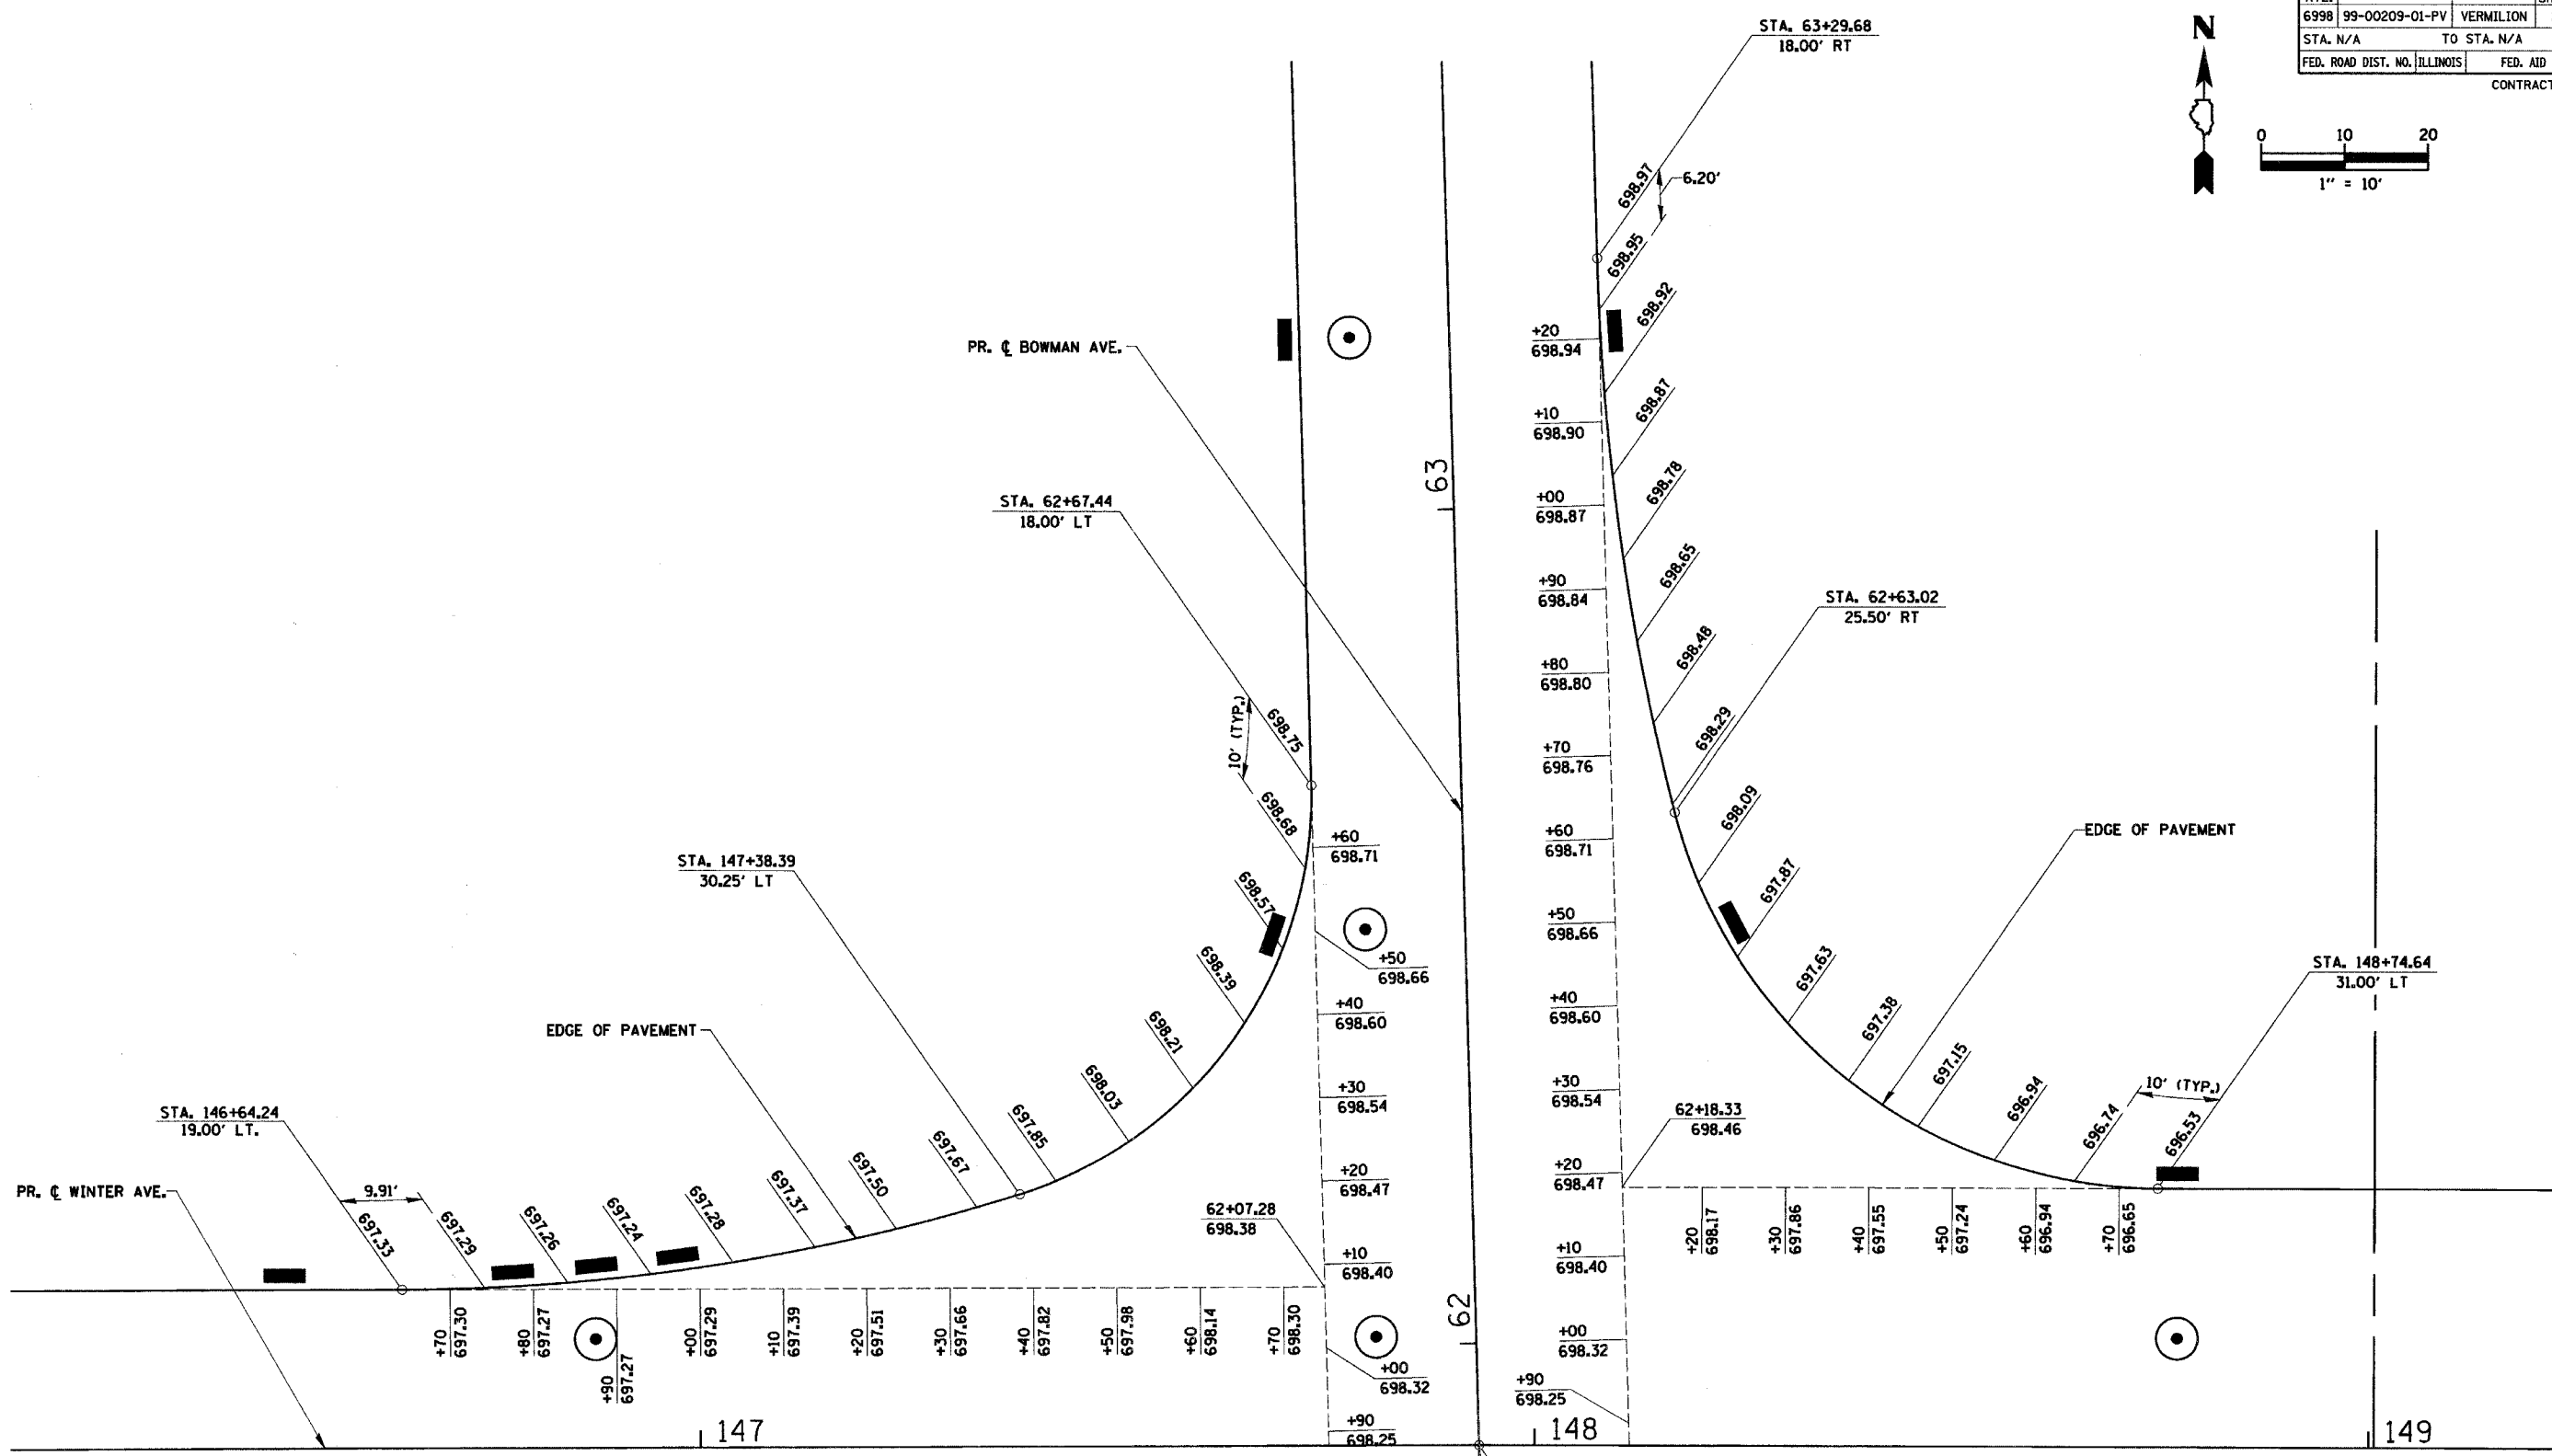


PLAN	SURVEYED	DATE
	NOTED	
	ALIGNED	
	CHECKED	
	BY	
	NO.	

F.A.J. RTE.	SECTION	COUNTY	TOTAL SHEETS	SHEET NO.
6998	99-00209-01-PV	VERMILION	296	61
STA. N/A	TO STA. N/A			
FED. ROAD DIST. NO.	ILLINOIS	FED. AID PROJECT-		
CONTRACT NO.: 91358				

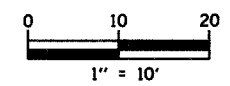

PLAN VIEW
(SHOWING VERTICAL CONTROL)

SHEET 2 OF 3

REVISIONS	
NAME	DATE

CITY OF DANVILLE, ILLINOIS
**WINTER AVENUE RECONSTRUCTION
 INTERSECTION DETAILS
 VERTICAL LAYOUT
 WINTER AVENUE
 AT BOWMAN AVENUE**
 SCALE: 1" = 10'
 DATE: 12/21/06
 DRAWN BY: MLS
 CHECKED BY: MBF