


F.A.I.D. RTE.	SECTION	COUNTY	TOTAL SHEETS	SHEET NO.
6998	99-00209-01-PV	VERMILION	296	62
STA. 145+00		TO STA. 151+00		
FED. ROAD DIST. NO. ILLINOIS		FED. AID PROJECT-		
CONTRACT NO.: 91358				

PLAN	DATE
SURVEYED	
ALIGNED	
CHECKED	
BY	
NO.	

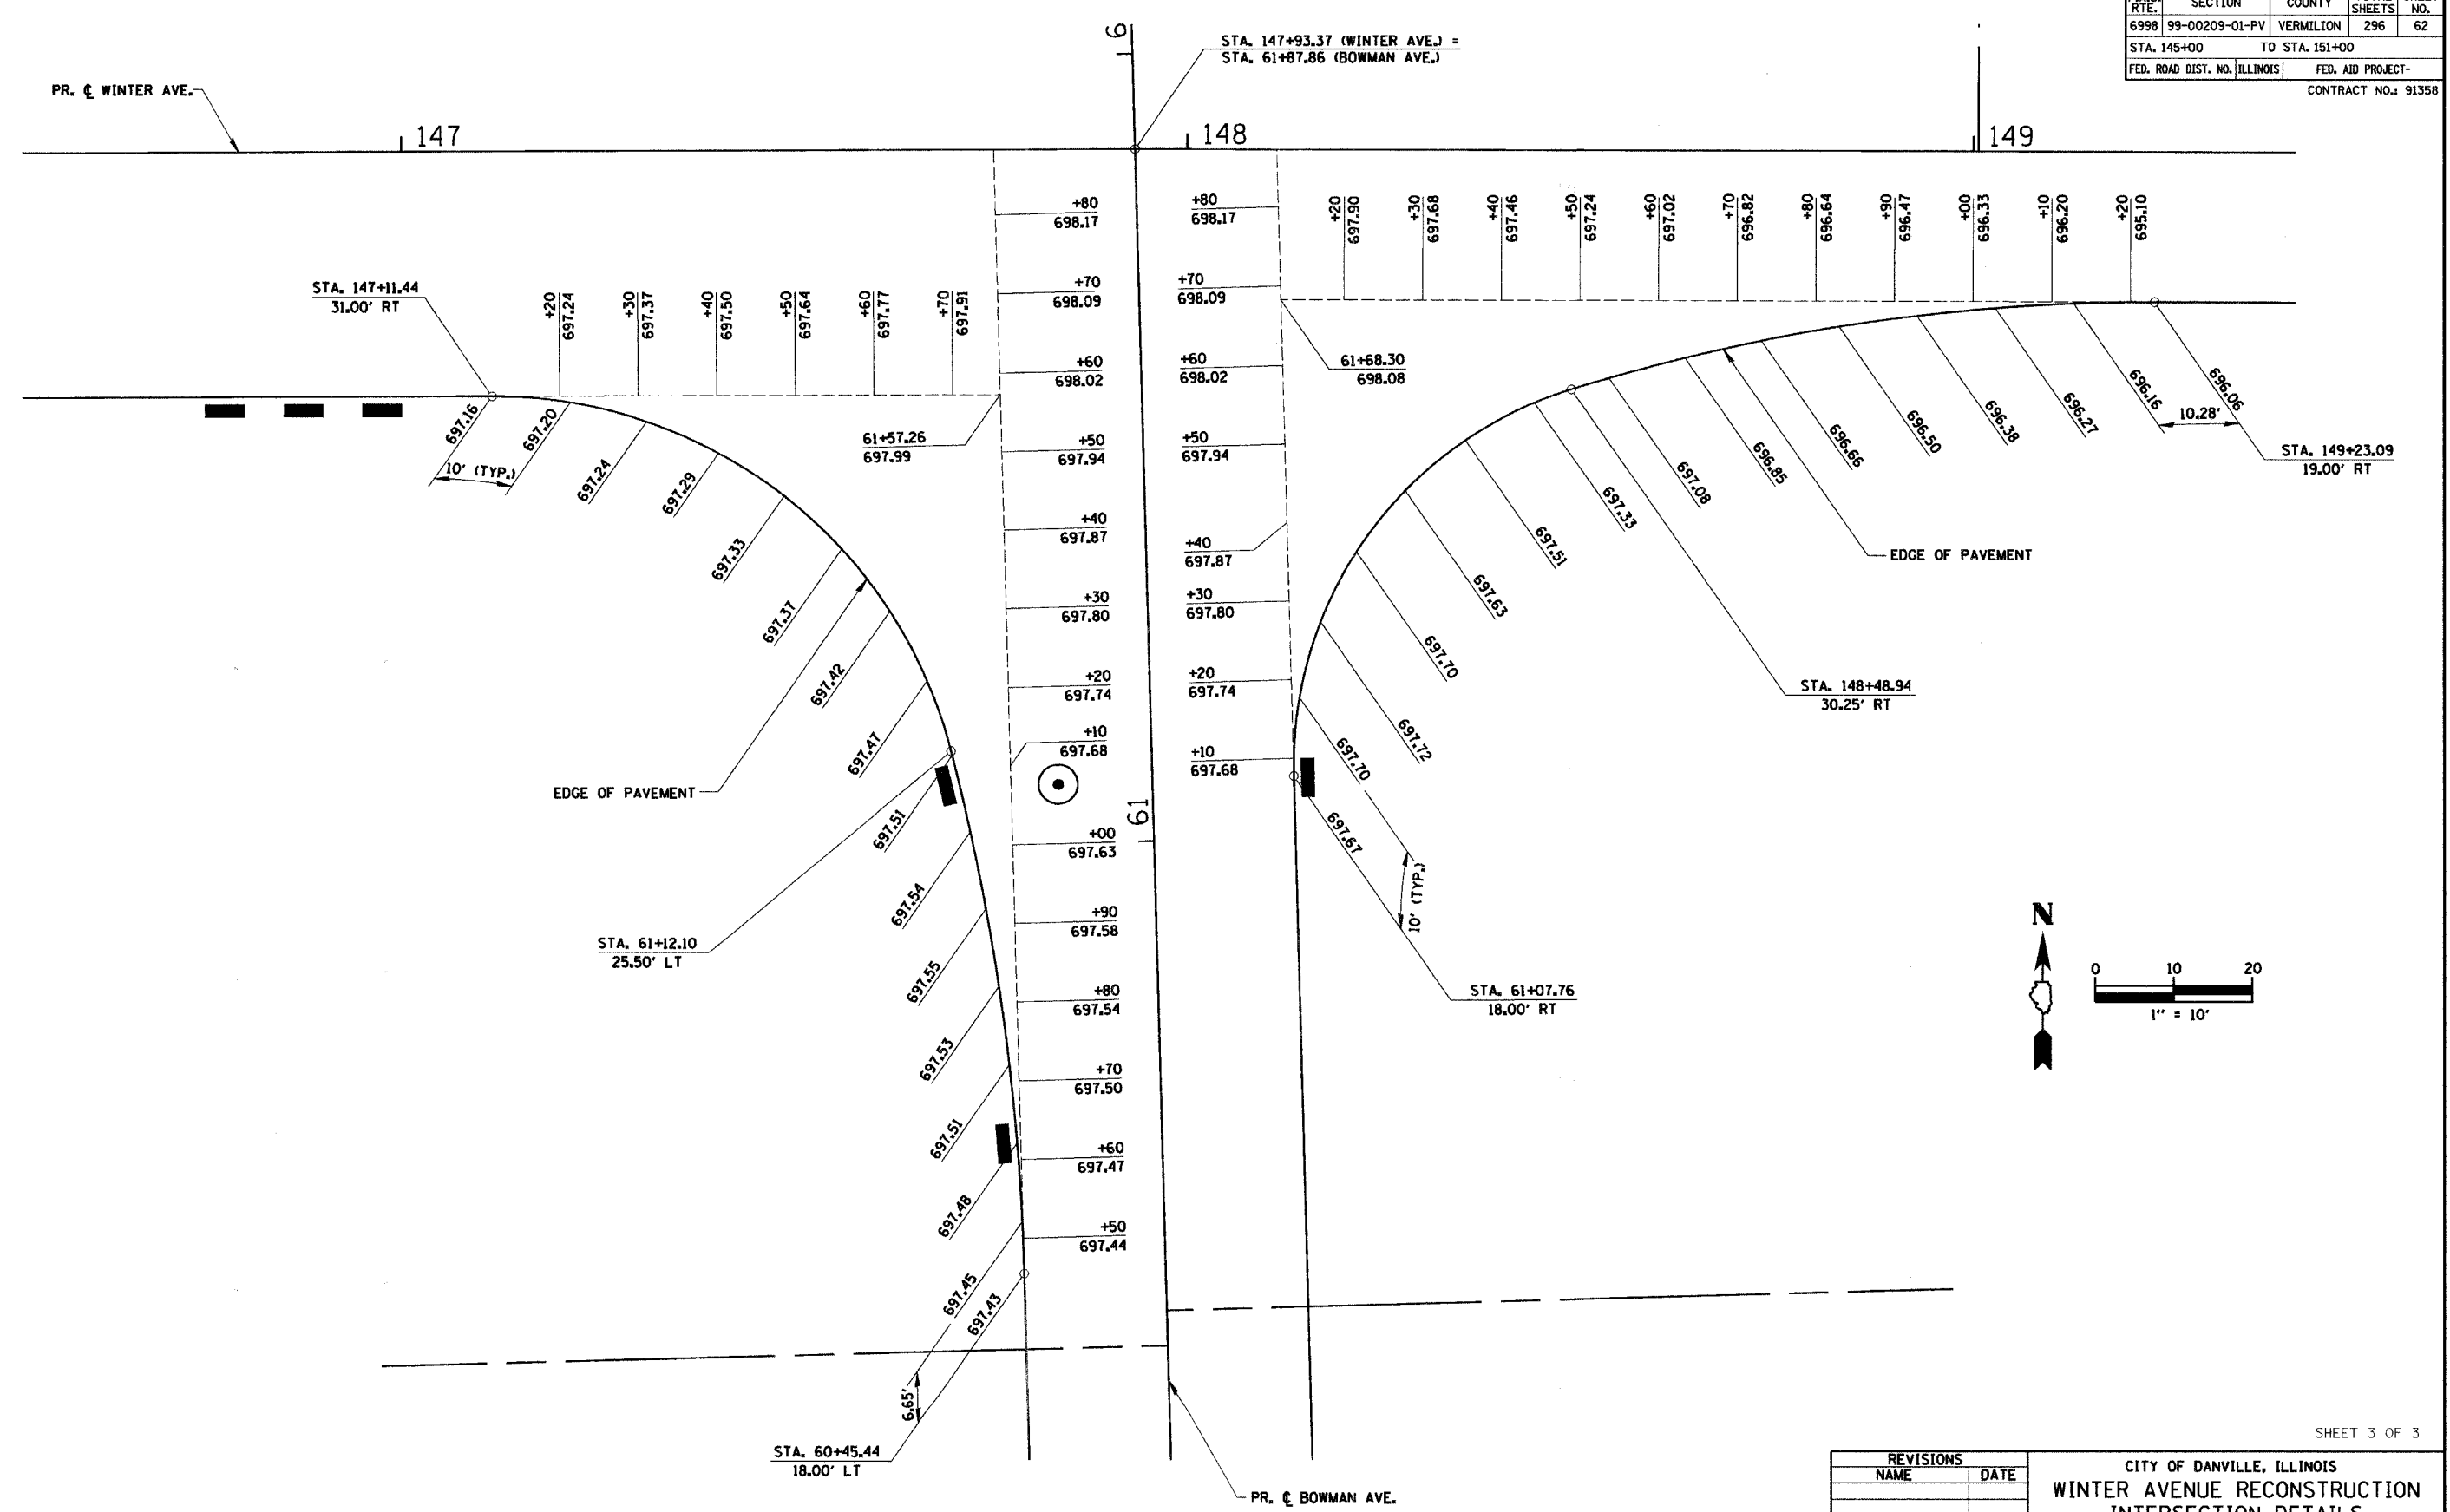

PLAN VIEW
(SHOWING VERTICAL CONTROL)

REVISIONS	
NAME	DATE

CITY OF DANVILLE, ILLINOIS
WINTER AVENUE RECONSTRUCTION
INTERSECTION DETAILS
VERTICAL LAYOUT
WINTER AVENUE
AT BOWMAN AVENUE

SCALE: 1" = 10'
 DATE: 12/21/06
 DRAWN BY: MLS
 CHECKED BY: MBF