


DATE	BY
SURVEYED	DESIGNED
ALIGNED	CHECKED
NOTE BOOK	PL. OF WAY CHECKED
NO.	CADD FILE NAME

10-ELCBL C SIGNAL 14 7C;  
 4-COAXIAL CABLE IN CON; 4-ELCBL C SIGNAL 14 3C;  
 1-ELCBL C GROUND 6 1C

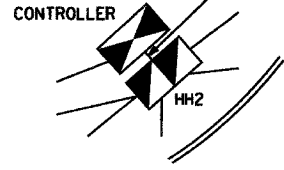

BLOWUP - NW QUAD

2-ELCBL C SIGNAL 14 7C;  
 1-COAXIAL CABLE IN CON; 1-ELCBL C SIGNAL 14 3C;  
 2-EC C XLP USE 1C 10;  
 1-ELCBL C GROUND 6 1C

1-ELCBL C SIGNAL 14 7C; 1-ELCBL C SIGNAL 14 5C;  
 1-ELCBL C GROUND 6 1C


2-ELCBL C SIGNAL 14 7C;  
 1-COAXIAL CABLE IN CON; 1-ELCBL C SIGNAL 14 3C;  
 2-EC C XLP USE 1C 10;  
 1-ELCBL C GROUND 6 1C

2-EC C XLP USE 1C 10;  
 1-ELCBL C GROUND 6 1C

1-ELCBL C SERV 6 2C

2-ELCBL C SIGNAL 14 7C; 1-ELCBL C SIGNAL 14 5C  
 1-ELCBL C SIGNAL 14 7C; 1-ELCBL C SIGNAL 14 5C

1-ELCBL C SIGNAL 14 7C

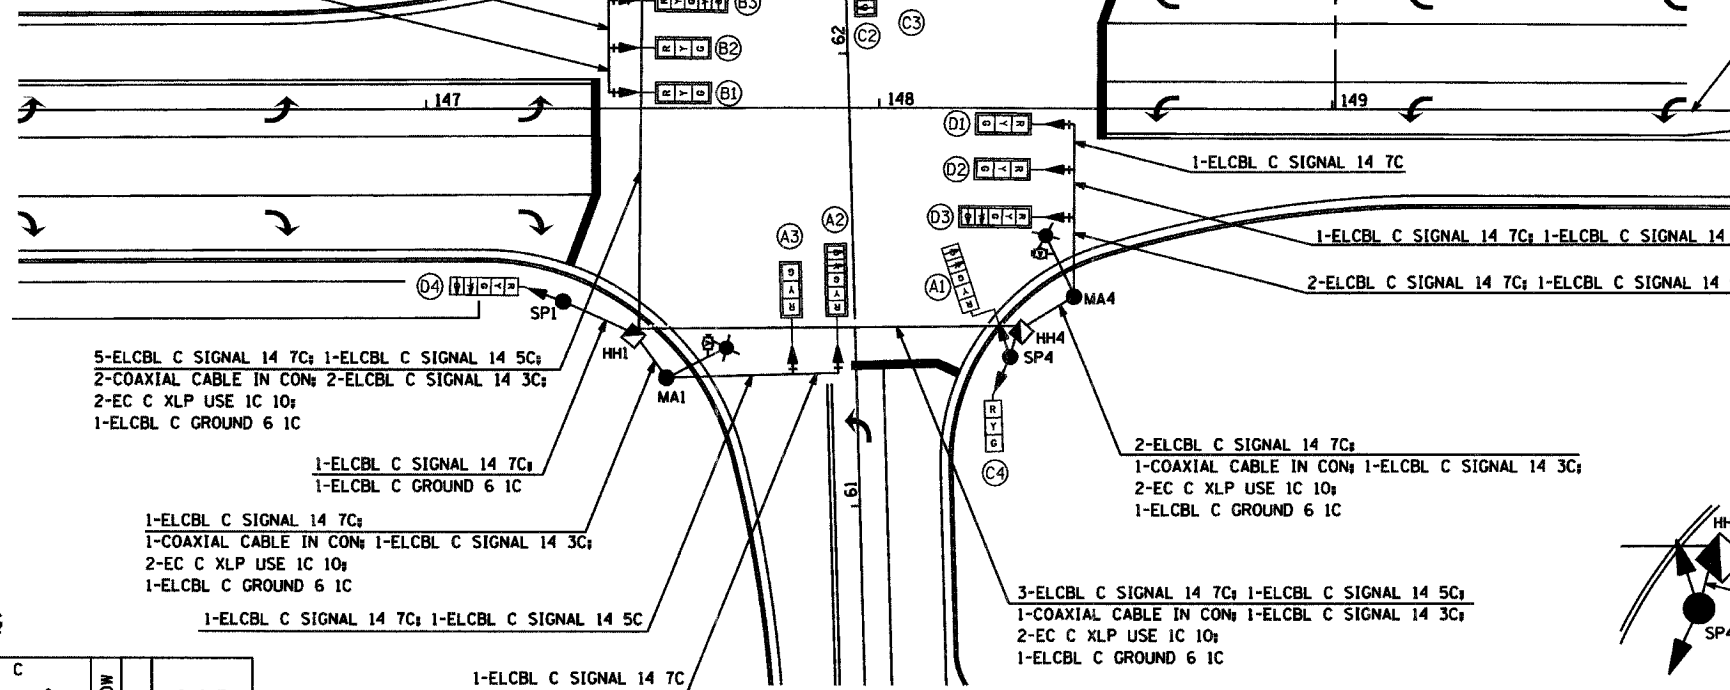


CL WINTER AVE.

SUGGESTED TIMING

	C		D		A		B		C		D		A		B		C		D		A		B		CYCLE LENGTH
	YELLOW	RED	YELLOW	RED	YELLOW	RED	YELLOW	RED	YELLOW	RED	YELLOW	RED	YELLOW	RED	YELLOW	RED	YELLOW	RED	YELLOW	RED	YELLOW	RED	YELLOW	RED	
AMPH																									60 SEC.
PMPH																									60 SEC.

GENERAL NOTES

- THE FOLLOWING SIGNAL HEADS SHALL BE WIRED IN PARALLEL AT THE MAST POLE HANDHOLE: (A2, A3), (B1, B2), (C2, C3), (D1, D2) - EACH MAST ARM MOUNTED SIGNAL HEAD SHALL HAVE ITS OWN INDIVIDUAL CABLE FROM THE MAST POLE HANDHOLE TO THE SIGNAL HEAD.
- THERE SHALL BE NO VEHICLE RECALL AT THIS INTERSECTION.
- THE FINAL LOCATIONS OF ALL TRAFFIC CONTROL ITEMS SHALL BE VERIFIED BY THE ENGINEER IN THE FIELD.
- TIMINGS SHOWN ARE FOR INITIAL OPERATION AND MAY BE ADJUSTED TO REFLECT SITE CONDITIONS PER APPROVAL OF THE TRAFFIC OPERATIONS ENGINEER.
- SIGNAL FACES FOR THE NORTH APPROACH ARE NOTED AS "A", "C" FOR THE SOUTH APPROACH, "D" FOR THE WEST APPROACH, AND "B" FOR THE EAST APPROACH.
- ALL STRIPING QUANTITIES WILL BE INCLUDED IN THE DESIGN PLANS.

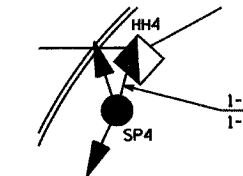

BLOWUP - SE QUAD

REVISIONS		DATE
NAME		

CITY OF DANVILLE, ILLINOIS  
 WINTER AVENUE RECONSTRUCTION  
 PROPOSED TRAFFIC SIGNAL  
 CABLE LAYOUT  
 BOWMAN AVENUE & WINTER AVENUE  
 SHEET 2 OF 3

SCALE: 1" = 20'  
 DATE: 12/21/06  
 DRAWN BY: SRS  
 CHECKED BY: MBF