
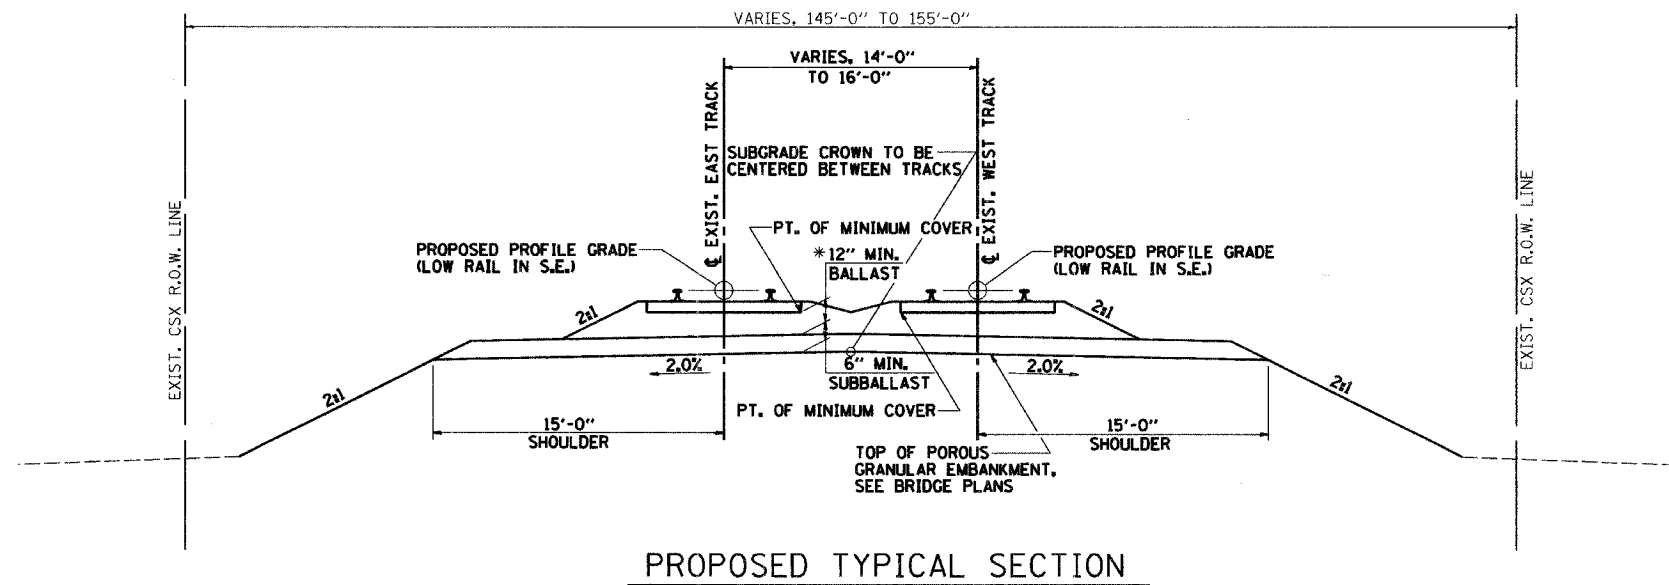


F.A.U. RTE.	SECTION	COUNTY	TOTAL SHEETS	SHEET NO.
6998	99-00209-01-PV	VERMILION	296	102
STA.		TO STA.		
FED. ROAD DIST. NO. ILLINOIS		FED. AID PROJECT-		

CONTRACT NO.: 91358

PLAN	SURVEYED	DATE
	BY	
	NOTED	
	ALIGNED	
	CHECKED	
	RT. OF WAY	
	CHECKED	
	FILED	
	NAME	

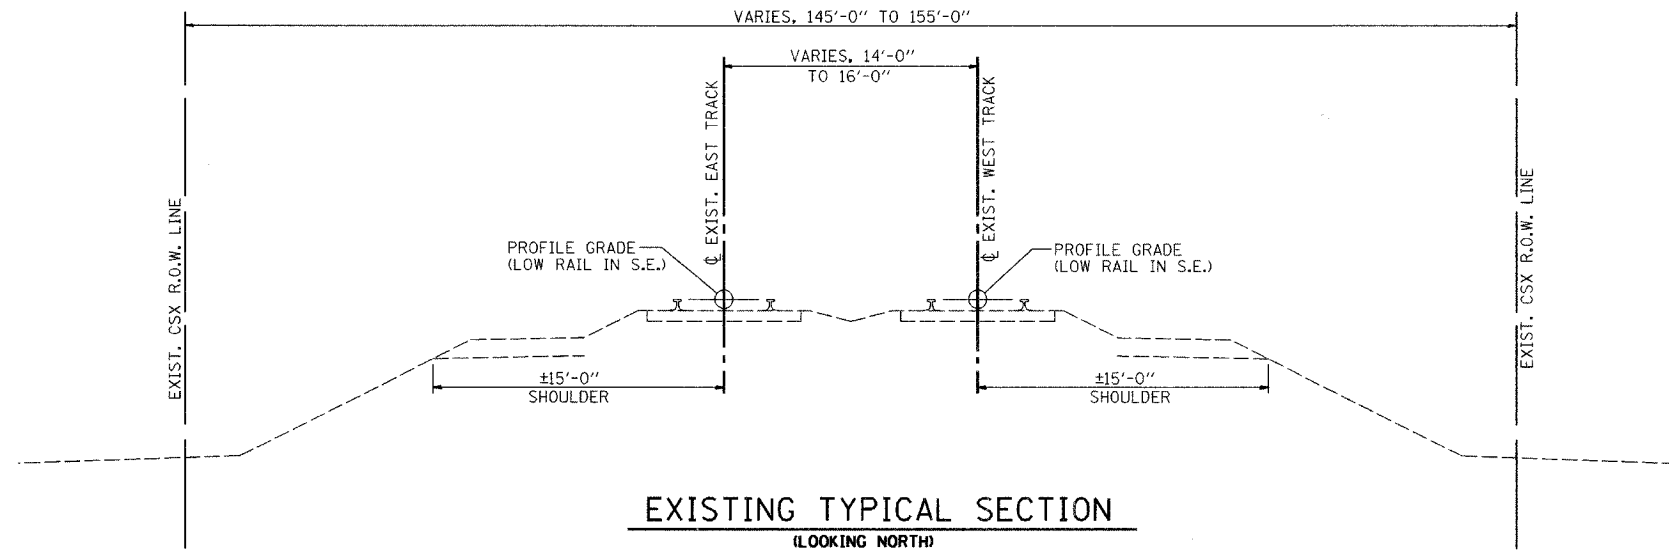

STA. 26+75.82 TO STA. 26+99.15
 STA. 28+40.94 TO STA. 28+60.94
 STA. 5526+76.28 TO STA. 5526+96.28
 STA. 5528+38.07 TO STA. 5528+60.95

* 12" MIN. BALLAST APPLIES TO TRACK WORK OUTSIDE THE LIMITS OF THE BRIDGE.
 SEE BRIDGE PLANS FOR MINIMUM BALLAST THICKNESS OVER THE BRIDGE.

REVISIONS	
NAME	DATE

CITY OF DANVILLE, ILLINOIS
 WINTER AVENUE RECONSTRUCTION
 TYPICAL SECTIONS
 CSX RAILROAD
 EAST & WEST TRACKS

SCALE: NTS
 DATE: 12-04-02
 DRAWN BY: MLS
 CHECKED BY: MBF