


| | | | | |
|------------------------------|-------------------|-----------|--------------|-----------|
| F.A.I.D. RTE. | SECTION | COUNTY | TOTAL SHEETS | SHEET NO. |
| 6998 | 99-00209-01-PV | VERMILION | 296 | 148 |
| STA. N/A | TO STA. N/A | | | |
| FED. ROAD DIST. NO. ILLINOIS | FED. AID PROJECT- | | | |
| CONTRACT NO.: 91358 | | | | |

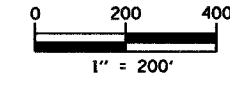

STAGE 1


CONSTRUCTION:

- 1 CONSTRUCT TEMPORARY BITUMINOUS PAVEMENTS, AGGREGATE SHOULDERS AND TEMPORARY DITCHES IN THE FOLLOWING RANGES:
EAST SIDE OF BOWMAN AVENUE - STA. 56+88.90 TO STA. 61+59.39
EAST SIDE OF BOWMAN AVENUE - STA. 62+16.13 TO STA. 72+95.61
- 2 EXTEND THE 24" EORS CULVERT AT APPROXIMATE STA. 62+50.00, CONSTRUCT THE TEMPORARY 15" CULVERT FOR THE ENTRANCE AT STA. 64+19.69, EXTEND THE 24" EORS CULVERT AT APPROXIMATE STA. 67+95.00 ACCORDING TO THE STAGED DETAIL IN THE PLANS.

TRAFFIC:

- 1 COORDINATE WITH THE CITY OF DANVILLE OR AS DIRECTED BY THE ENGINEER FOR ADVANCED WARNING SIGNS FOR A DETOUR ROUTE.
- 2 MAINTAIN TWO-WAY TRAFFIC ON WINTER AVENUE FROM MONTEREY STREET TO BOWMAN AVENUE USING THE INTERIM TRAFFIC SIGNALS AT THE STONEY CREEK AND CSX STRUCTURES AND THE EXISTING PAVEMENTS.
- 3 MAINTAIN TWO-WAY TRAFFIC ON WINTER AVENUE, EAST OF BOWMAN AVENUE, WITH TWO 11'-0" LANES USING THE EXISTING PAVEMENT.
- 4 MAINTAIN TWO-WAY TRAFFIC ON BOWMAN AVENUE WITH TWO 11'-0" LANES USING THE EXISTING PAVEMENT. REMOVE TURN LANES AND SHIFT TRAFFIC TO THE WEST EDGE OF BOWMAN AVENUE.
- 5 POST ADVANCE WARNING SIGN (2) AT STA. 96+10 RT AND ADVANCE WARNING SIGN (7) AT STA. 98+10 RT, WEST OF THE INTERSECTION OF WINTER AVENUE AND MONTEREY STREET. POST END OF CONSTRUCTION SIGN (13) AT STA. 98+10 LT.
- 6 POST ADVANCE WARNING SIGNS AT 500' SPACING NORTH AND 350' SPACING SOUTH OF THE END OF CONSTRUCTION ON BOWMAN AVENUE, AS SHOWN IN THE PLANS.
- 7 POST ADVANCE WARNING SIGNS AT 200' SPACING EAST OF THE EAST END OF CONSTRUCTION ON WINTER AVENUE, AS SHOWN IN THE PLANS.
- 8 CONTRACTOR SHALL MAINTAIN ACCESS TO PRIVATE AND COMMERCIAL ENTRANCES AT ALL TIMES.

| | | |
|------|--------------------|------|
| PLAN | SURVEYED | DATE |
| | PLANNED | |
| | CHECKED | |
| | BY | |
| | NO. OF WAY CHECKED | |
| | CADD FILE NAME | |

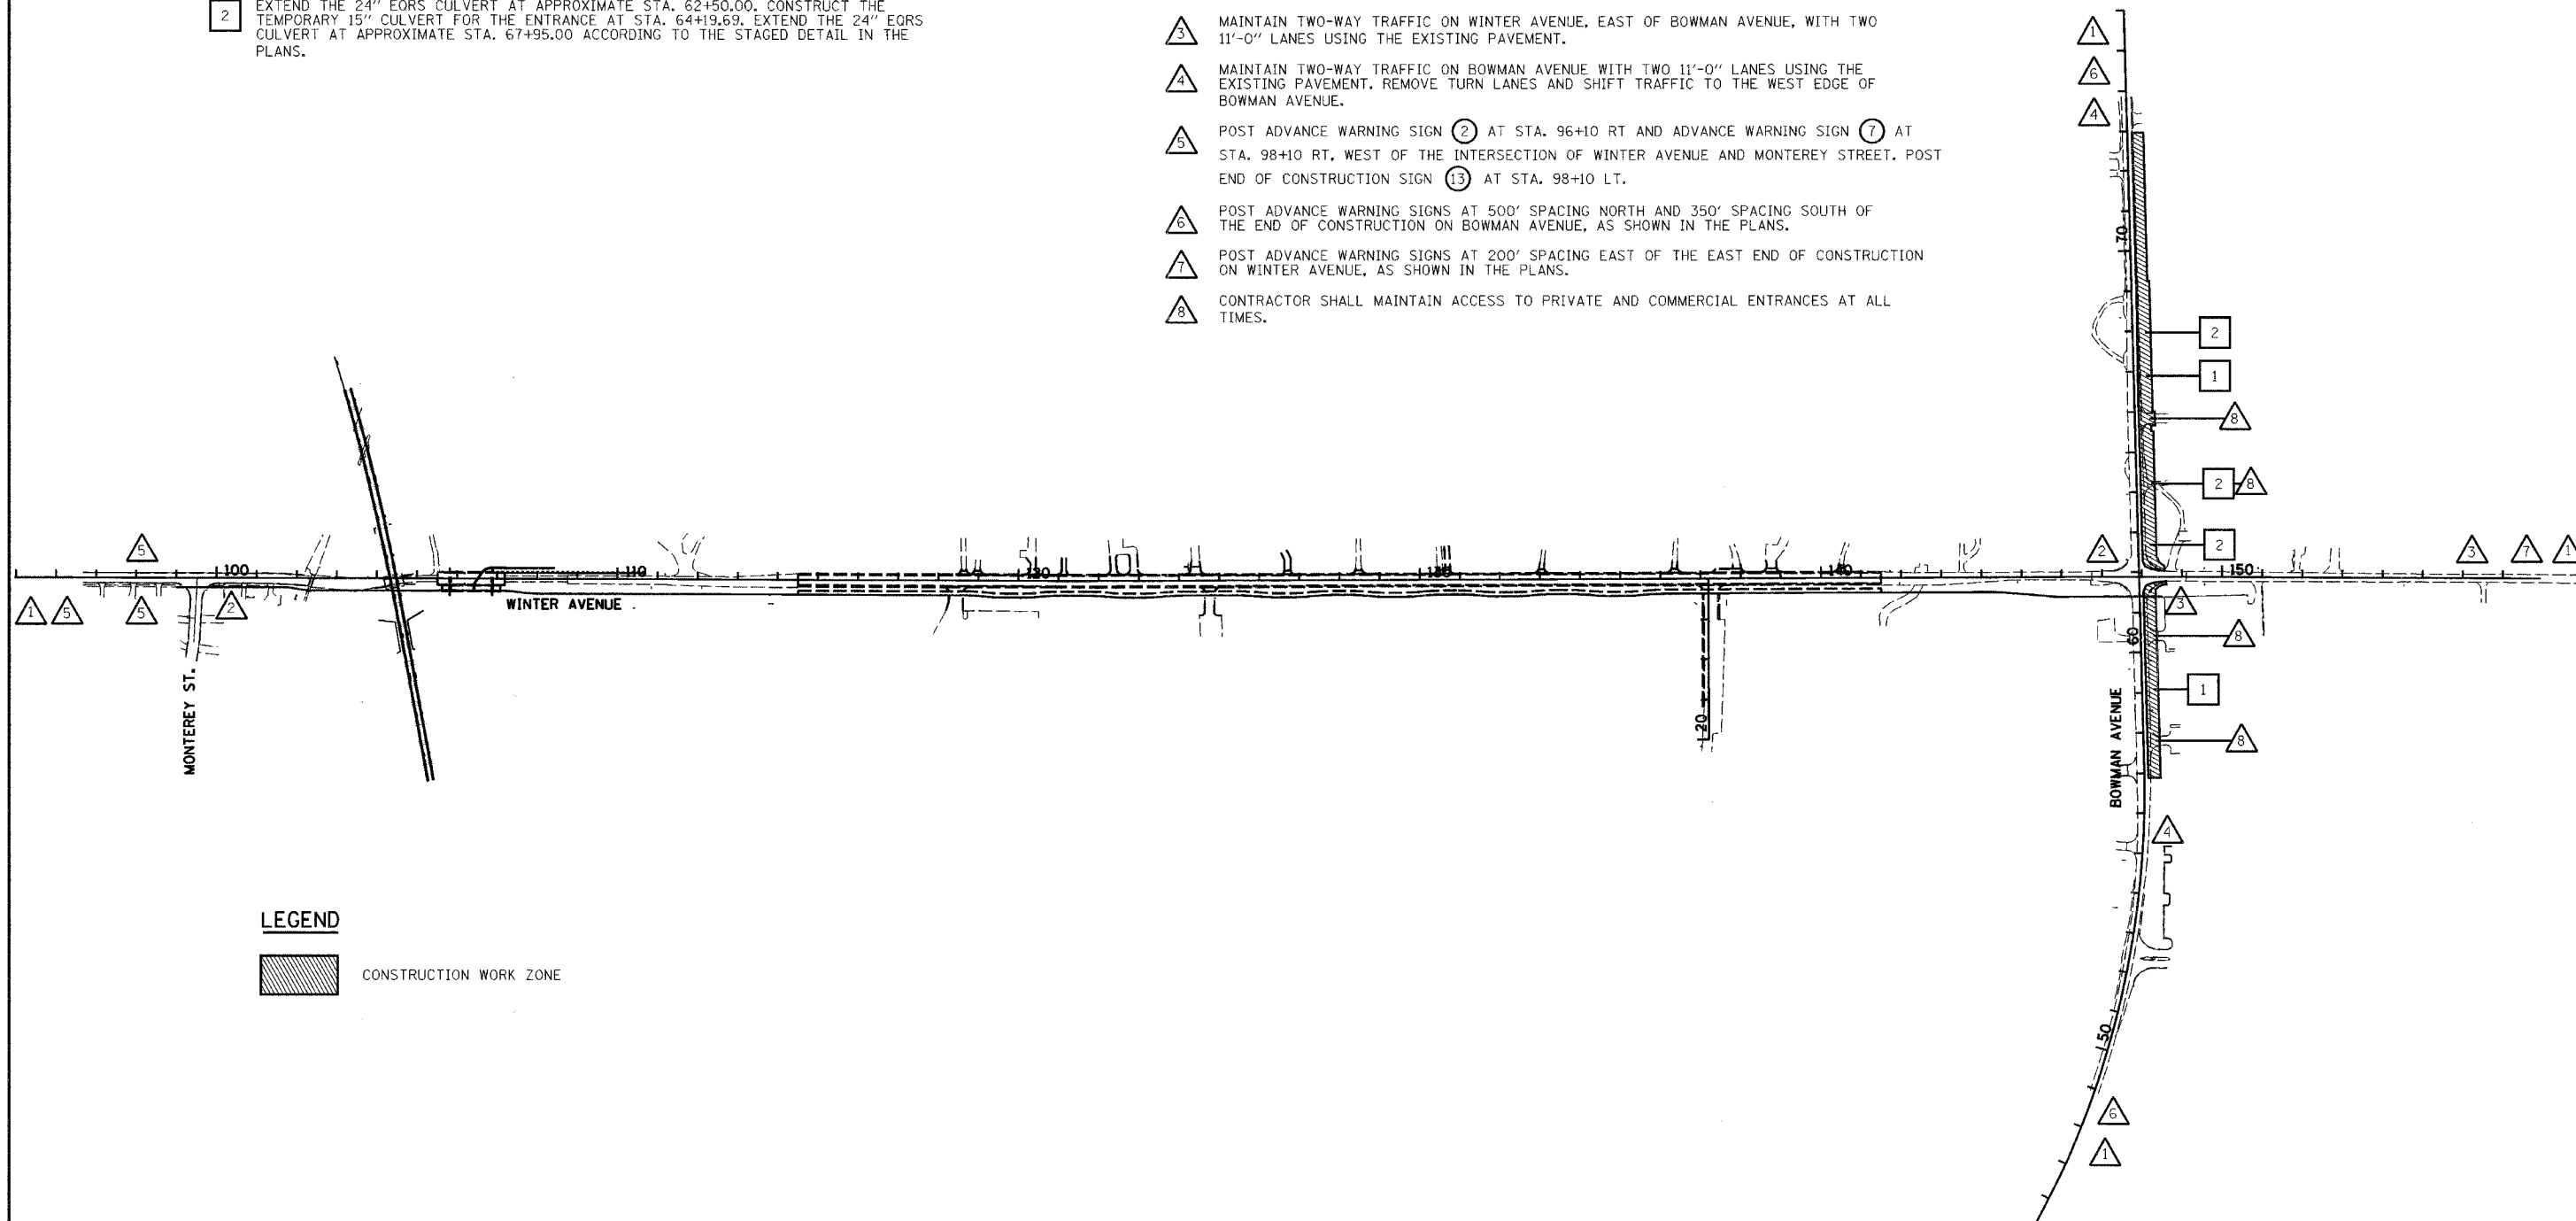

LEGEND

CONSTRUCTION WORK ZONE

| REVISIONS | |
|-----------|------|
| NAME | DATE |
| | |
| | |
| | |
| | |
| | |
| | |
| | |
| | |
| | |

CITY OF DANVILLE, ILLINOIS
WINTER AVENUE RECONSTRUCTION
TEMPORARY TRAFFIC CONTROL PLAN
OVERALL STAGE 1

SCALE: 1" = 200' DATE: 12/21/06
 DRAWN BY: MLS CHECKED BY: SRS