



F.A.D. RTE.	SECTION	COUNTY	TOTAL SHEETS	SHEET NO.
6998	99-00209-01-PV	VERMILION	296	156
STA. *	TO STA. *			
FED. ROAD DIST. NO. ILLINOIS		FED. AID PROJECT- CONTRACT NO.: 91358		

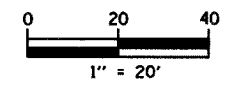

\* WINTER AVENUE STA. 145+00 TO 151+00  
 BOWMAN AVENUE STA. 60+00 TO 63+50

PLAN	DATE
SURVEYED	
DESIGNED	
CHECKED	
IN CHARGE	
BY	

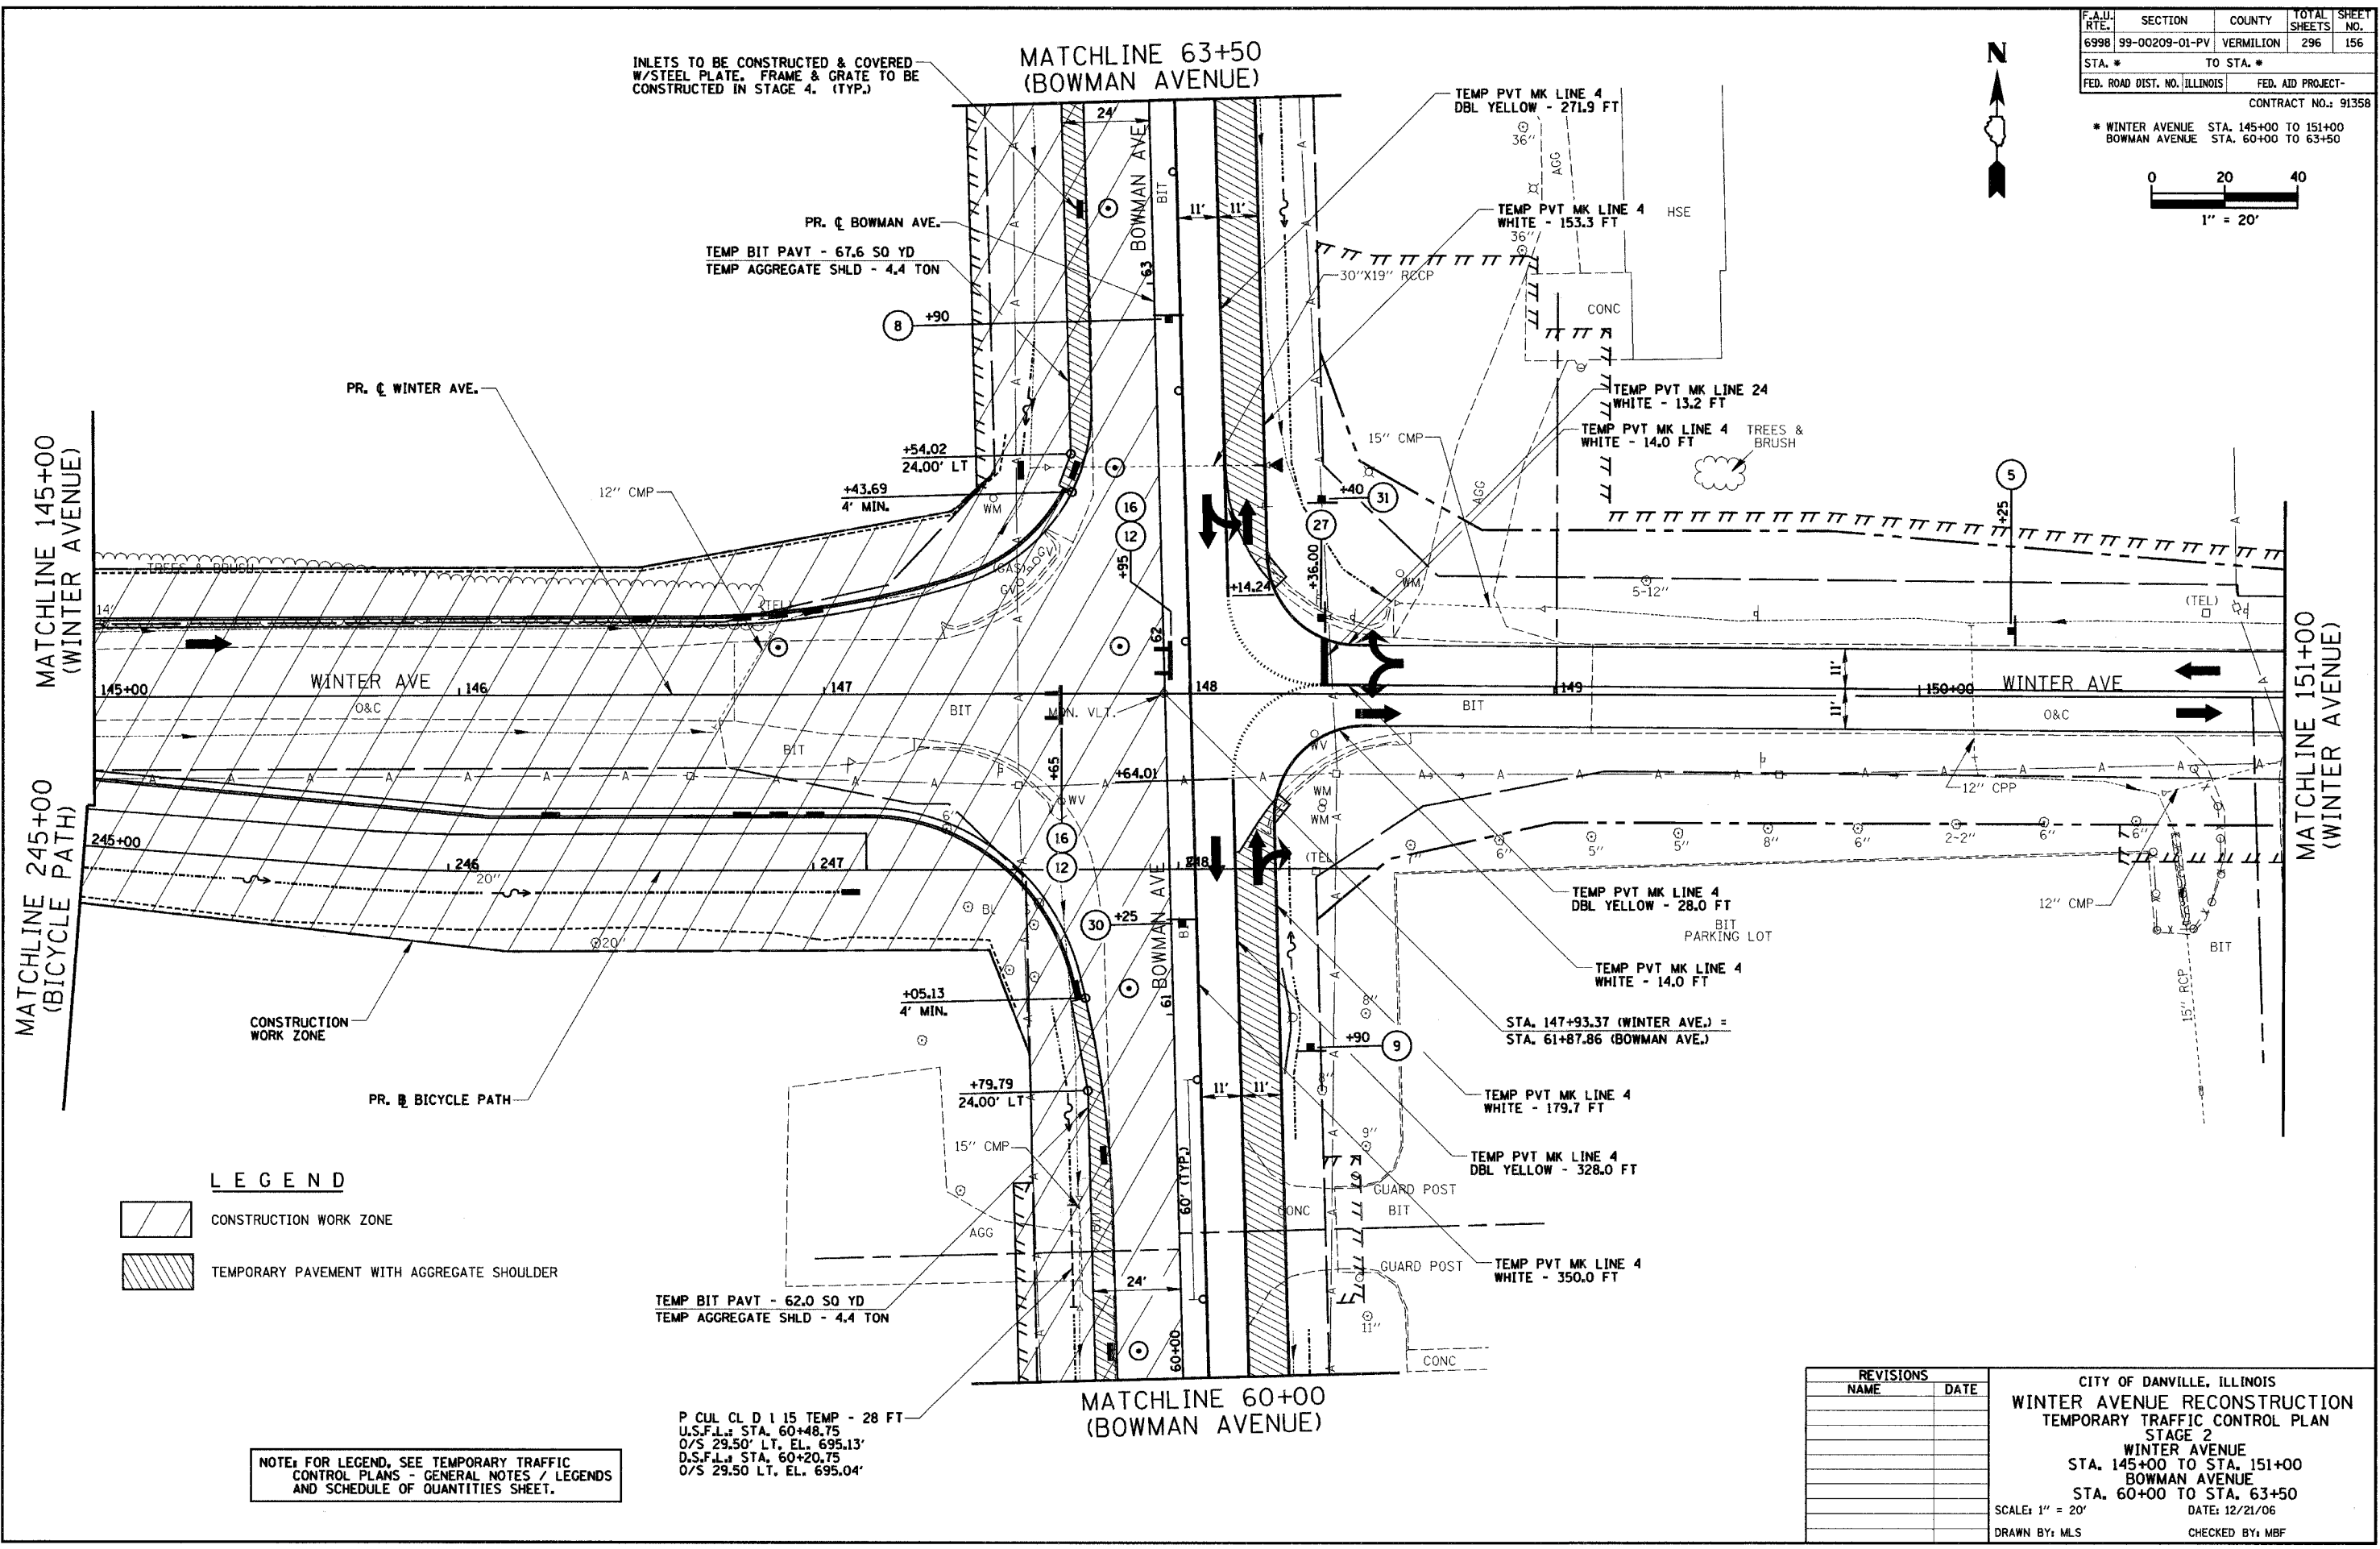

INLETS TO BE CONSTRUCTED & COVERED W/STEEL PLATE, FRAME & GRATE TO BE CONSTRUCTED IN STAGE 4. (TYP.)

PR. C BOWMAN AVE.  
 TEMP BIT PAVT - 67.6 SQ YD  
 TEMP AGGREGATE SHLD - 4.4 TON

PR. C WINTER AVE.

WINTER AVE

MATCHLINE 145+00  
(WINTER AVENUE)

MATCHLINE 245+00  
(BICYCLE PATH)

MATCHLINE 63+50  
(BOWMAN AVENUE)

MATCHLINE 60+00  
(BOWMAN AVENUE)

MATCHLINE 151+00  
(WINTER AVENUE)

**LEGEND**

- CONSTRUCTION WORK ZONE
- TEMPORARY PAVEMENT WITH AGGREGATE SHOULDER

NOTE: FOR LEGEND, SEE TEMPORARY TRAFFIC CONTROL PLANS - GENERAL NOTES / LEGENDS AND SCHEDULE OF QUANTITIES SHEET.

TEMP BIT PAVT - 62.0 SQ YD  
 TEMP AGGREGATE SHLD - 4.4 TON

P CUL CL D 15 TEMP - 28 FT  
 U.S.F.L. STA. 60+48.75  
 O/S 29.50' LT. EL. 695.13'  
 D.S.F.L. STA. 60+20.75  
 O/S 29.50 LT. EL. 695.04'

STA. 147+93.37 (WINTER AVE.) =  
 STA. 61+87.86 (BOWMAN AVE.)

REVISIONS	
NAME	DATE

CITY OF DANVILLE, ILLINOIS  
 WINTER AVENUE RECONSTRUCTION  
 TEMPORARY TRAFFIC CONTROL PLAN  
 STAGE 2  
 WINTER AVENUE  
 STA. 145+00 TO STA. 151+00  
 BOWMAN AVENUE  
 STA. 60+00 TO STA. 63+50  
 SCALE: 1" = 20' DATE: 12/21/06  
 DRAWN BY: MLS CHECKED BY: MBF